



ALL PICNIC SHELTERS

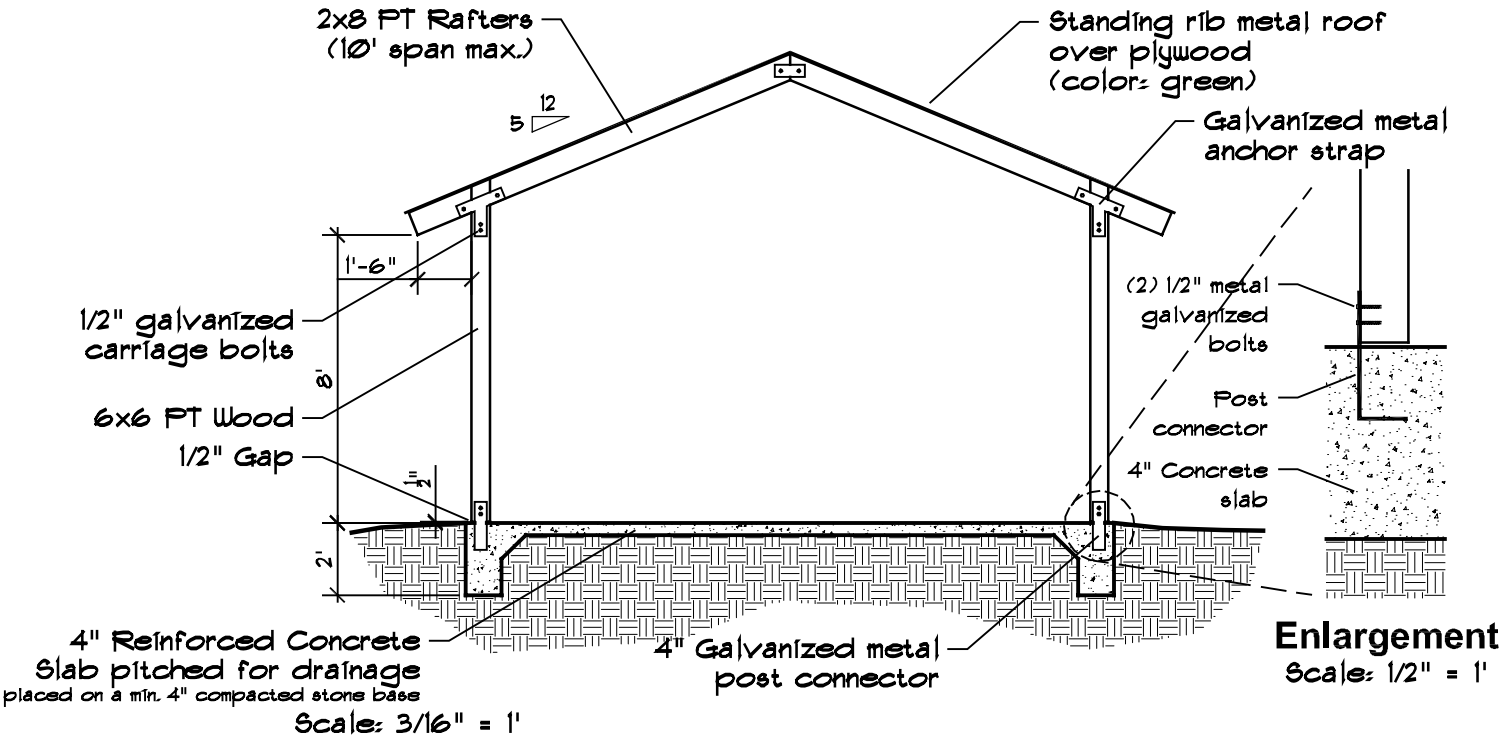


SHELTER SECTION

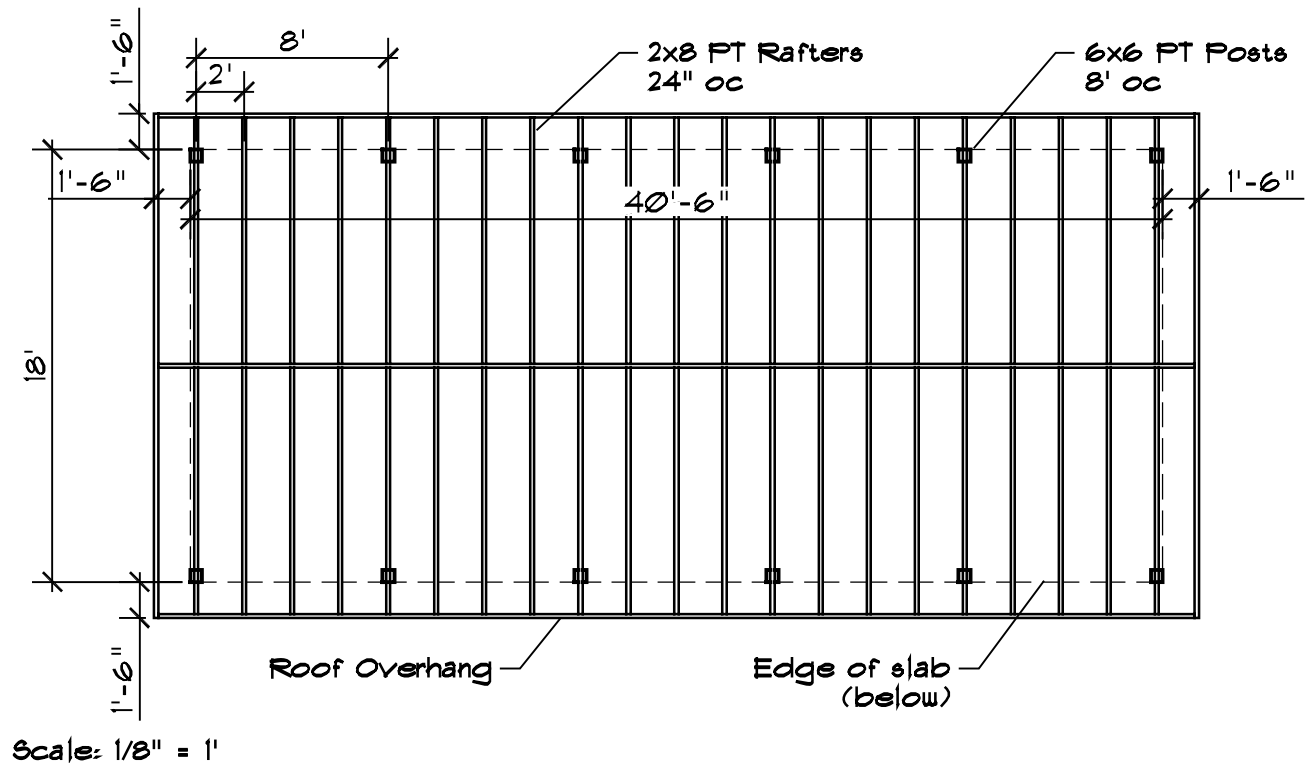


SHELTER ROOF PLAN

BARBED WIRE FENCE

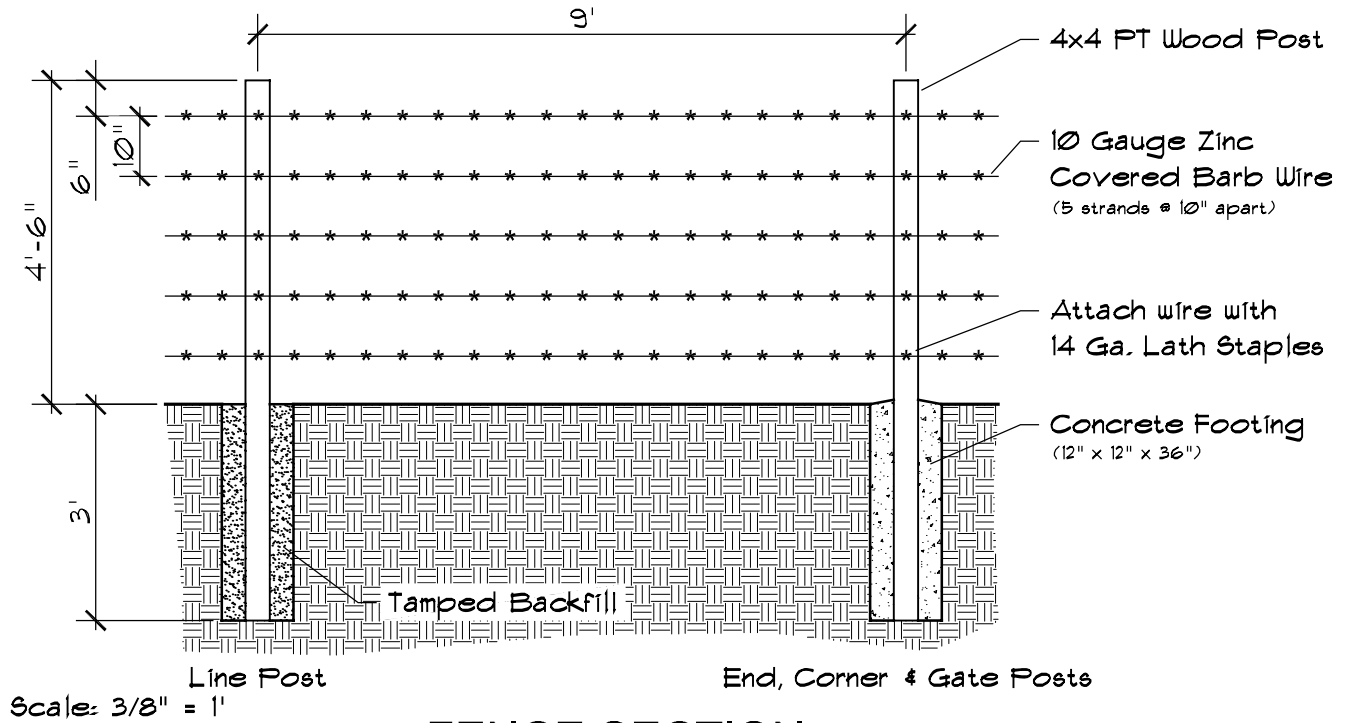


FENCE SECTION

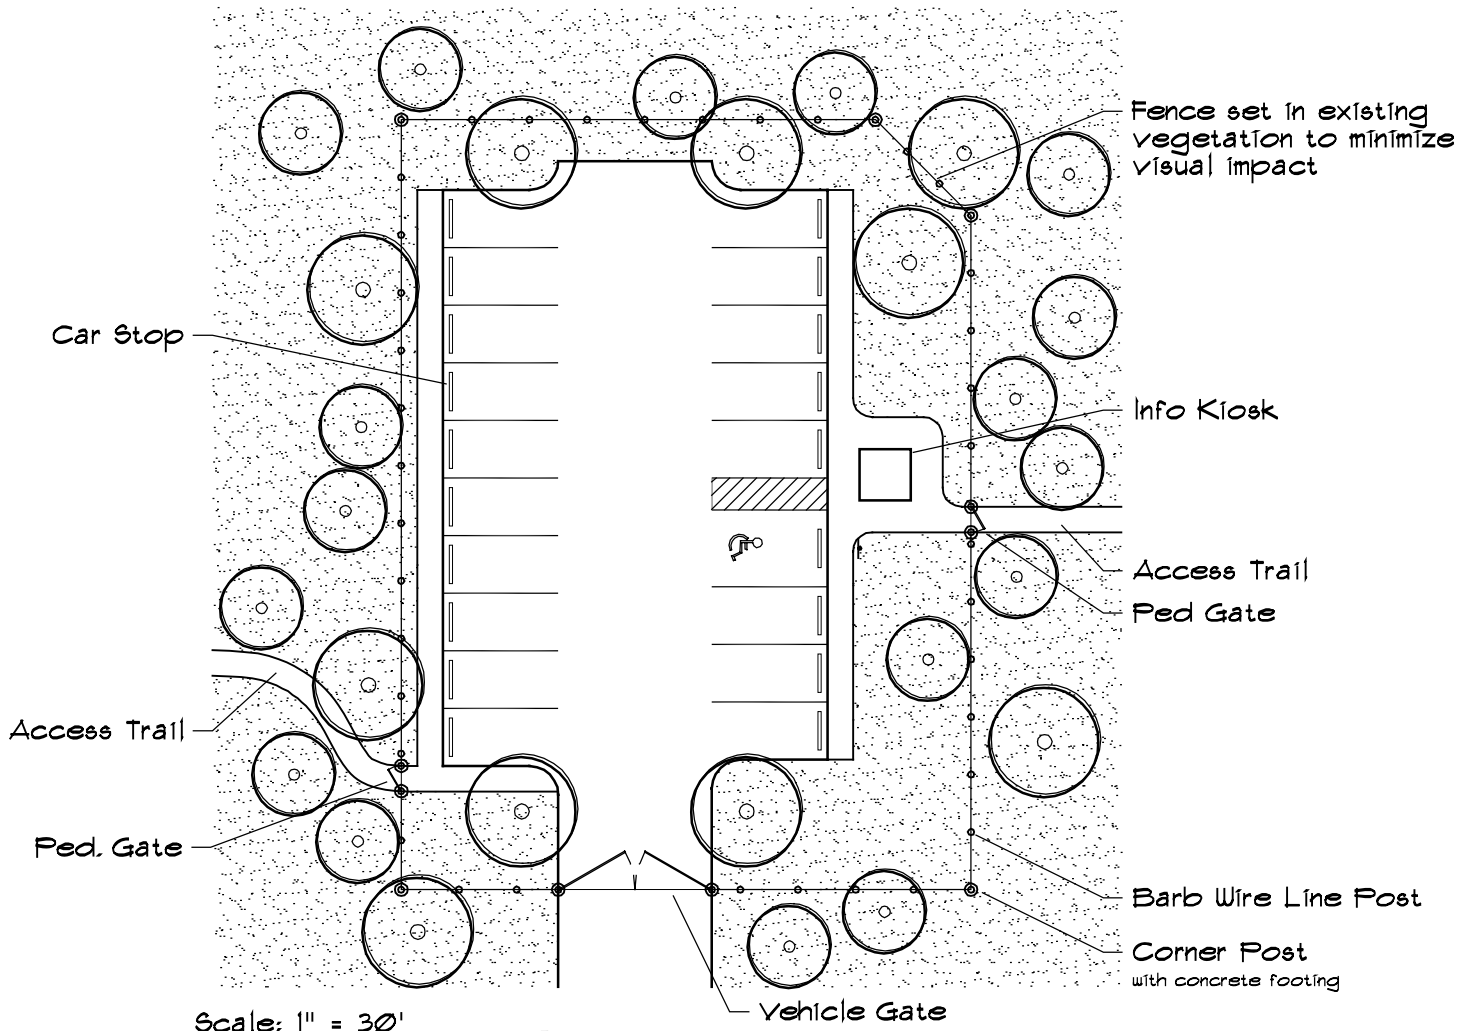


SITE PLAN

INFORMATION KIOSK PARKING BARBED WIRE FENCE

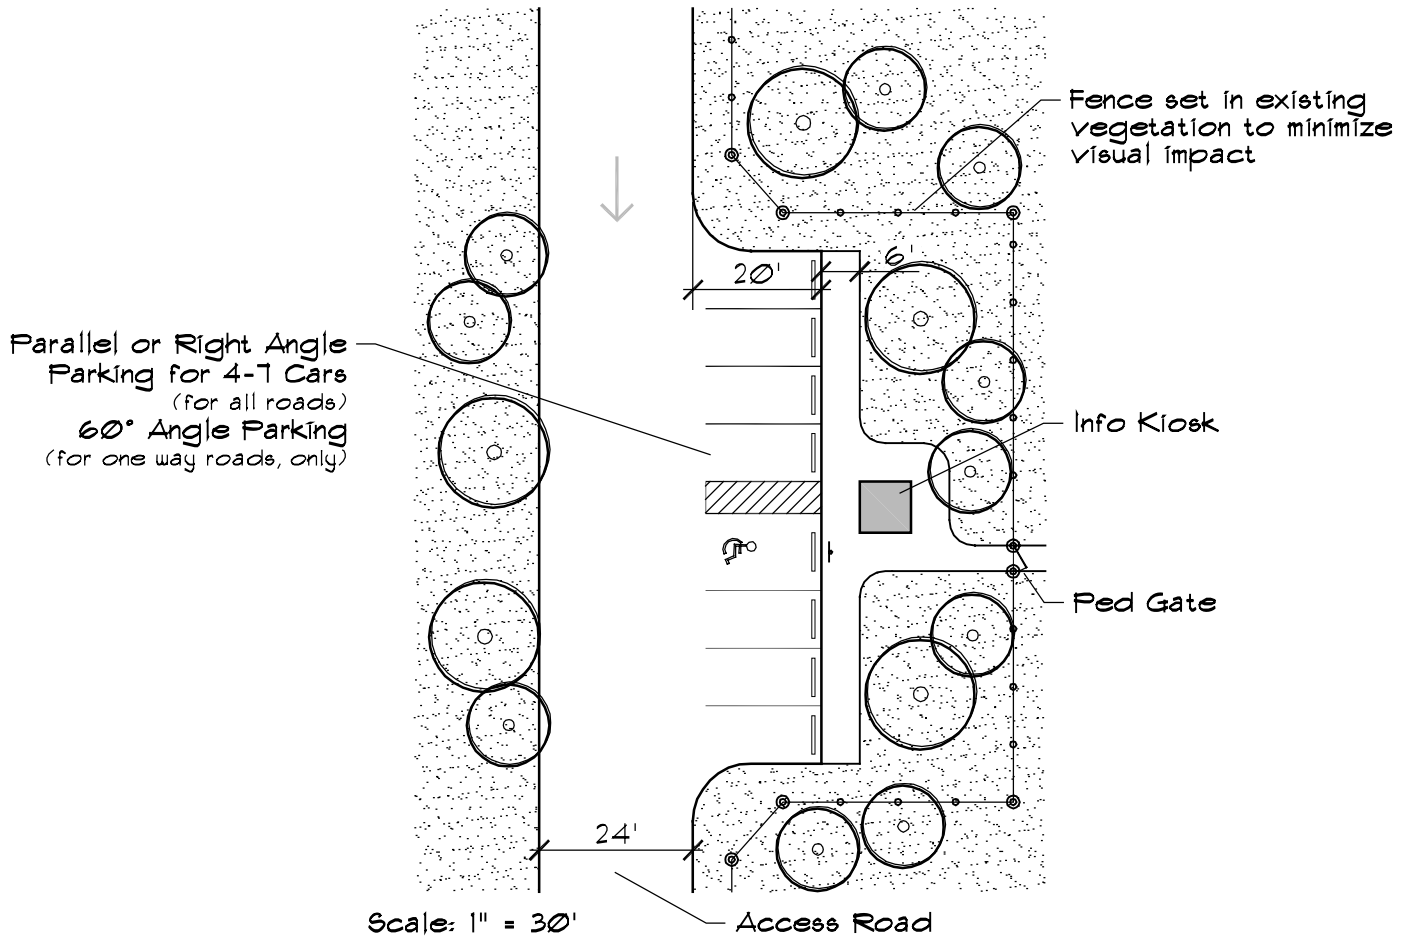


SITE PLAN


BOARDWALK WITH BENCH OVERHANG

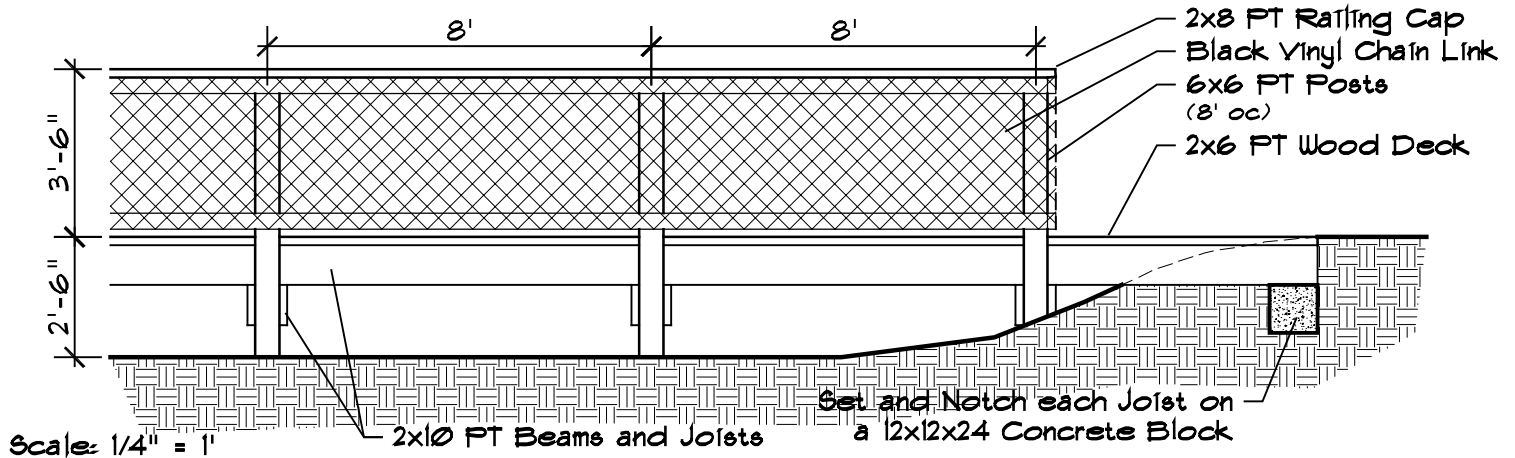

BOARDWALK ELEVATION

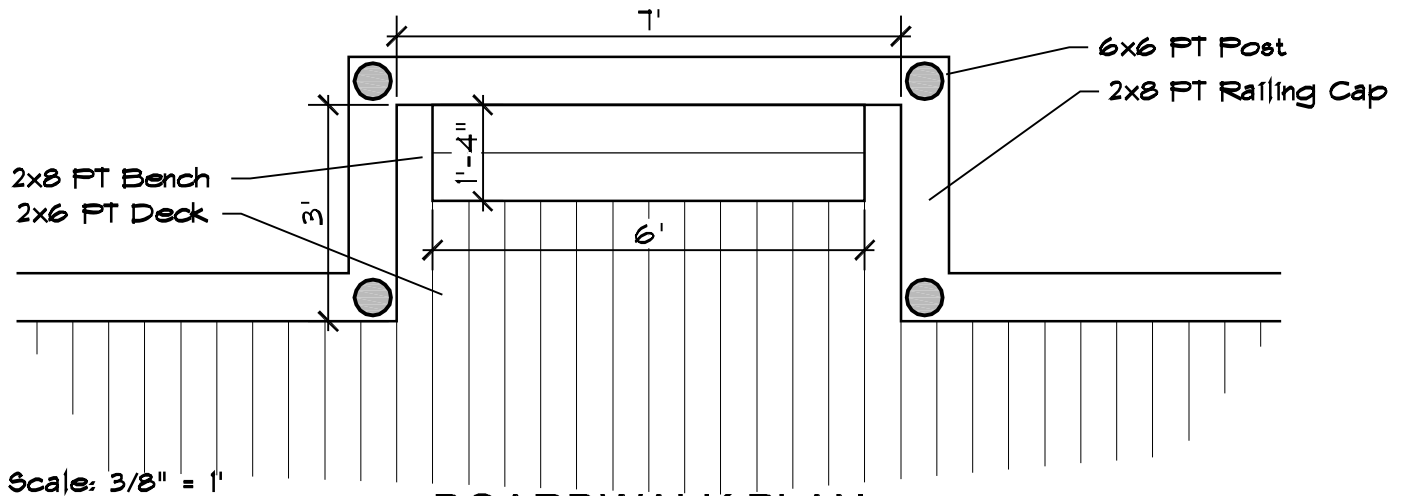

BOARDWALK PLAN

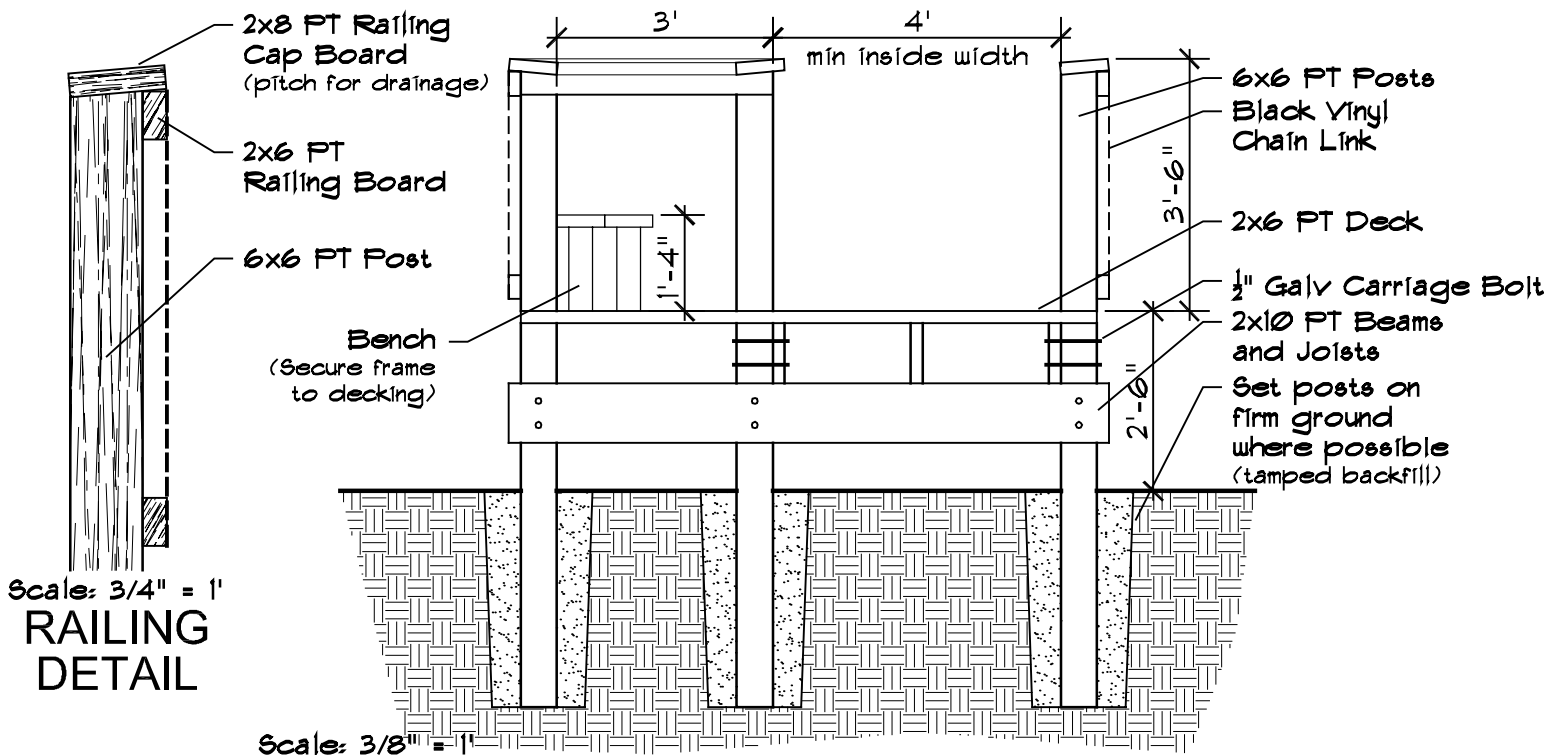


BENCH / BOARDWALK SECTION


RAILING DETAIL

BOARDWALK w/ SHELTER

8 to 10 Seating

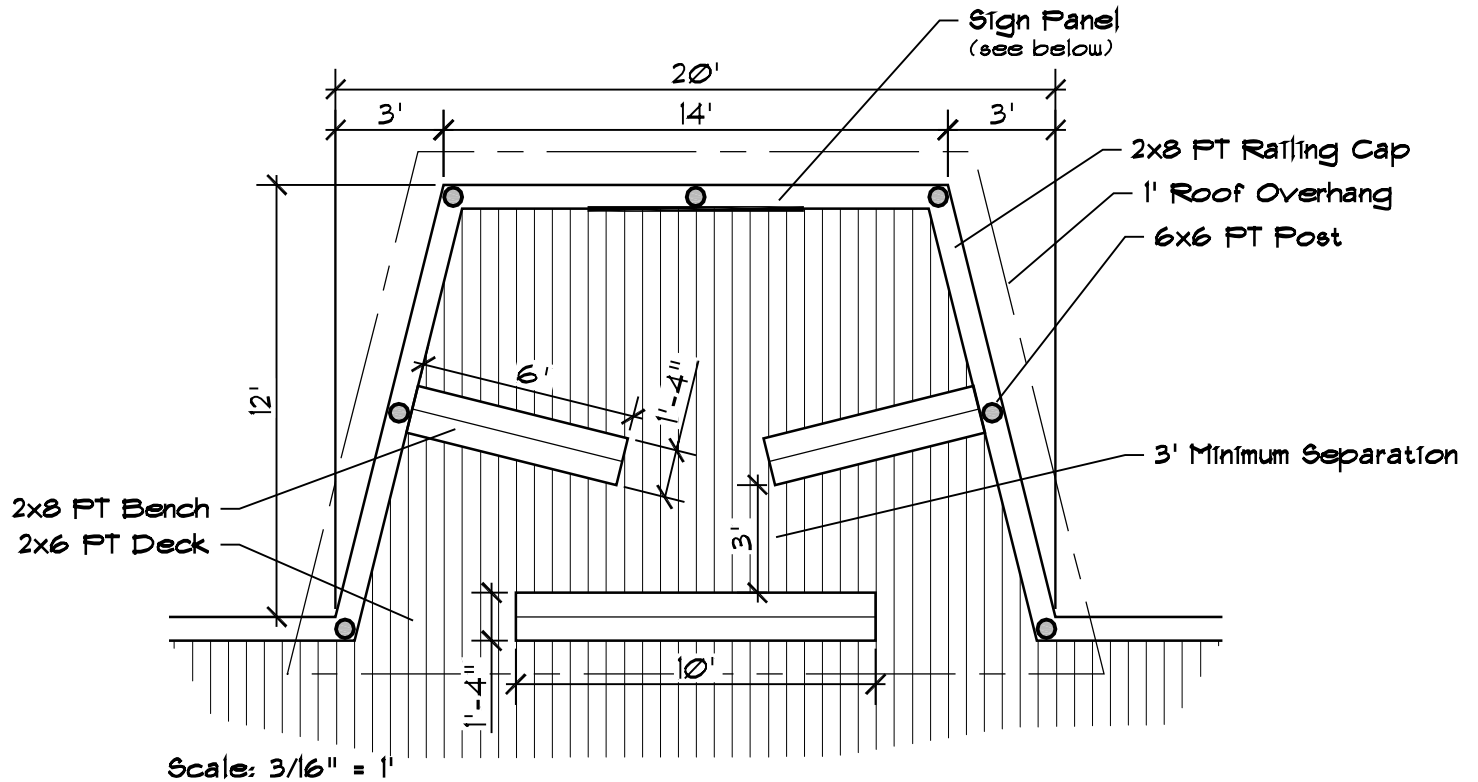


BENCH SHELTER LAYOUT DETAIL

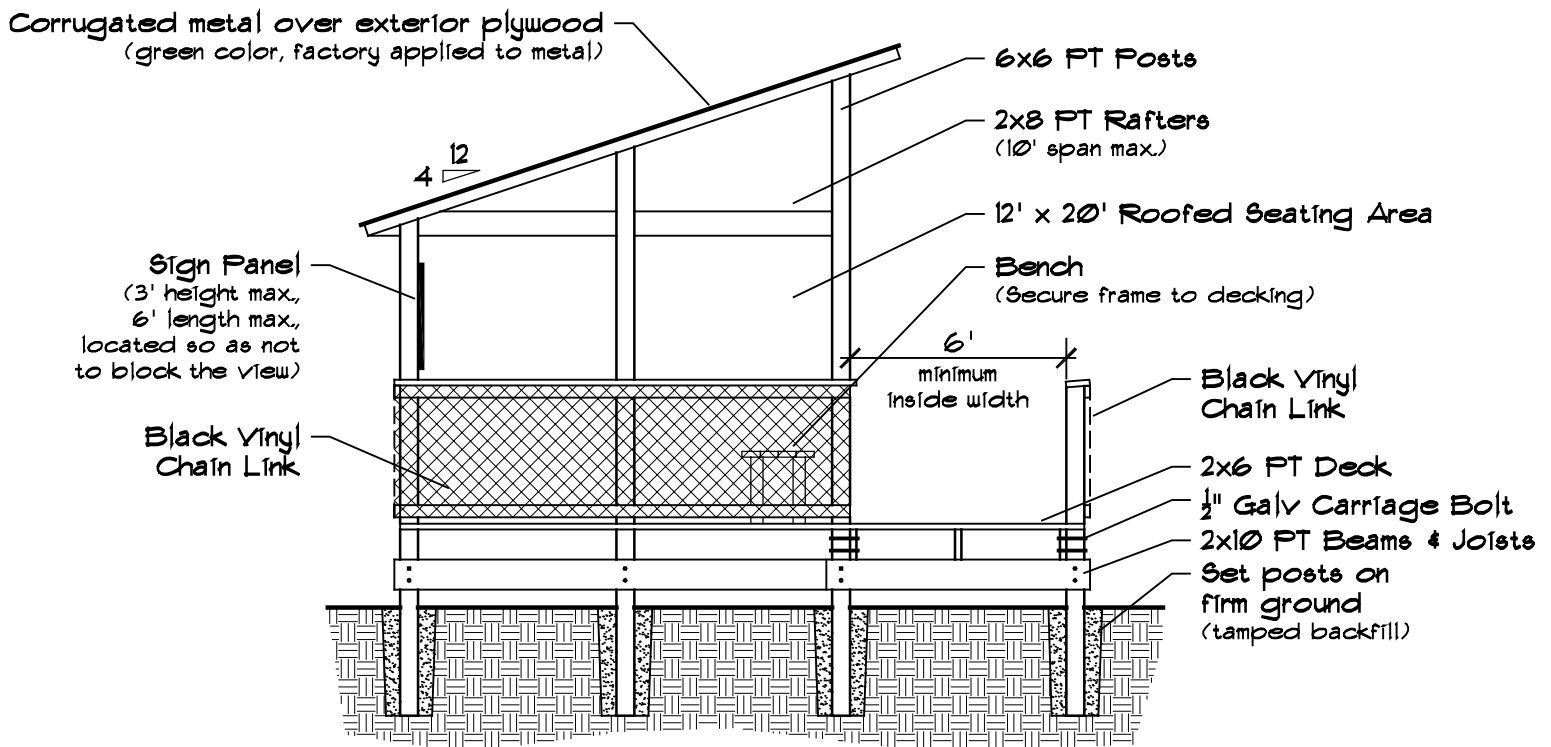

BENCH SHELTER SECTION


BOARDWALK w/ SHELTER

2 to 4 Seating

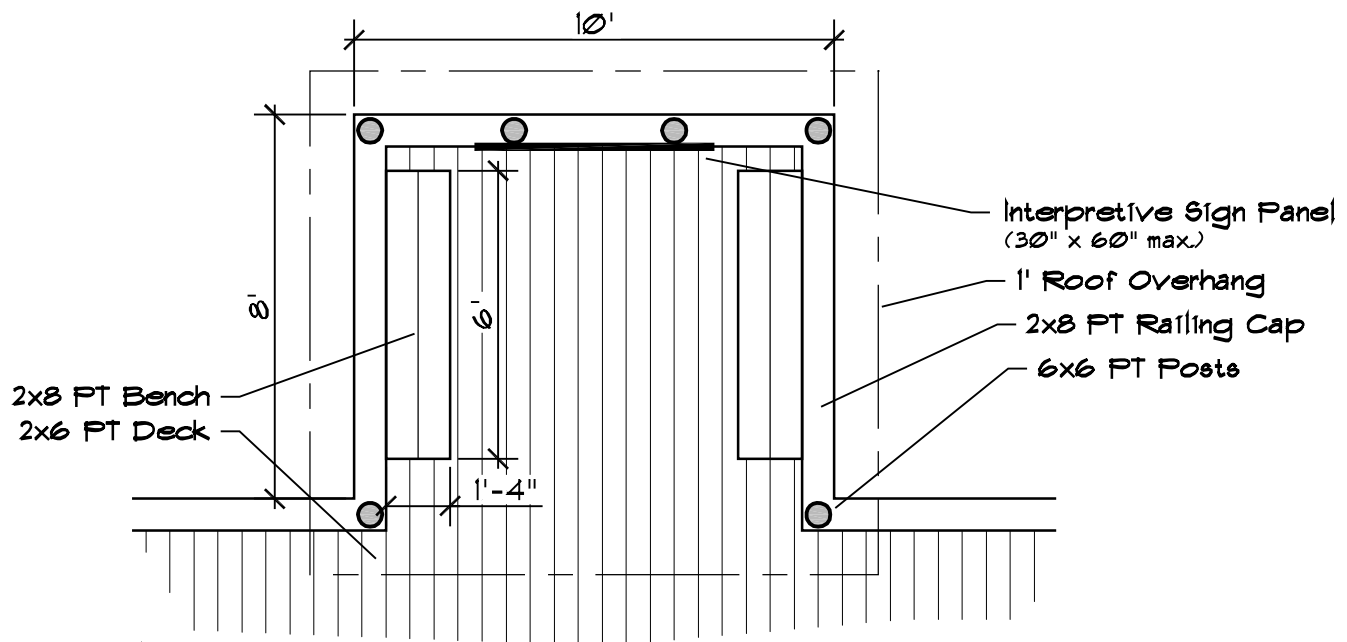

Scale: 1/4" = 1'


BENCH SHELTER LAYOUT DETAIL

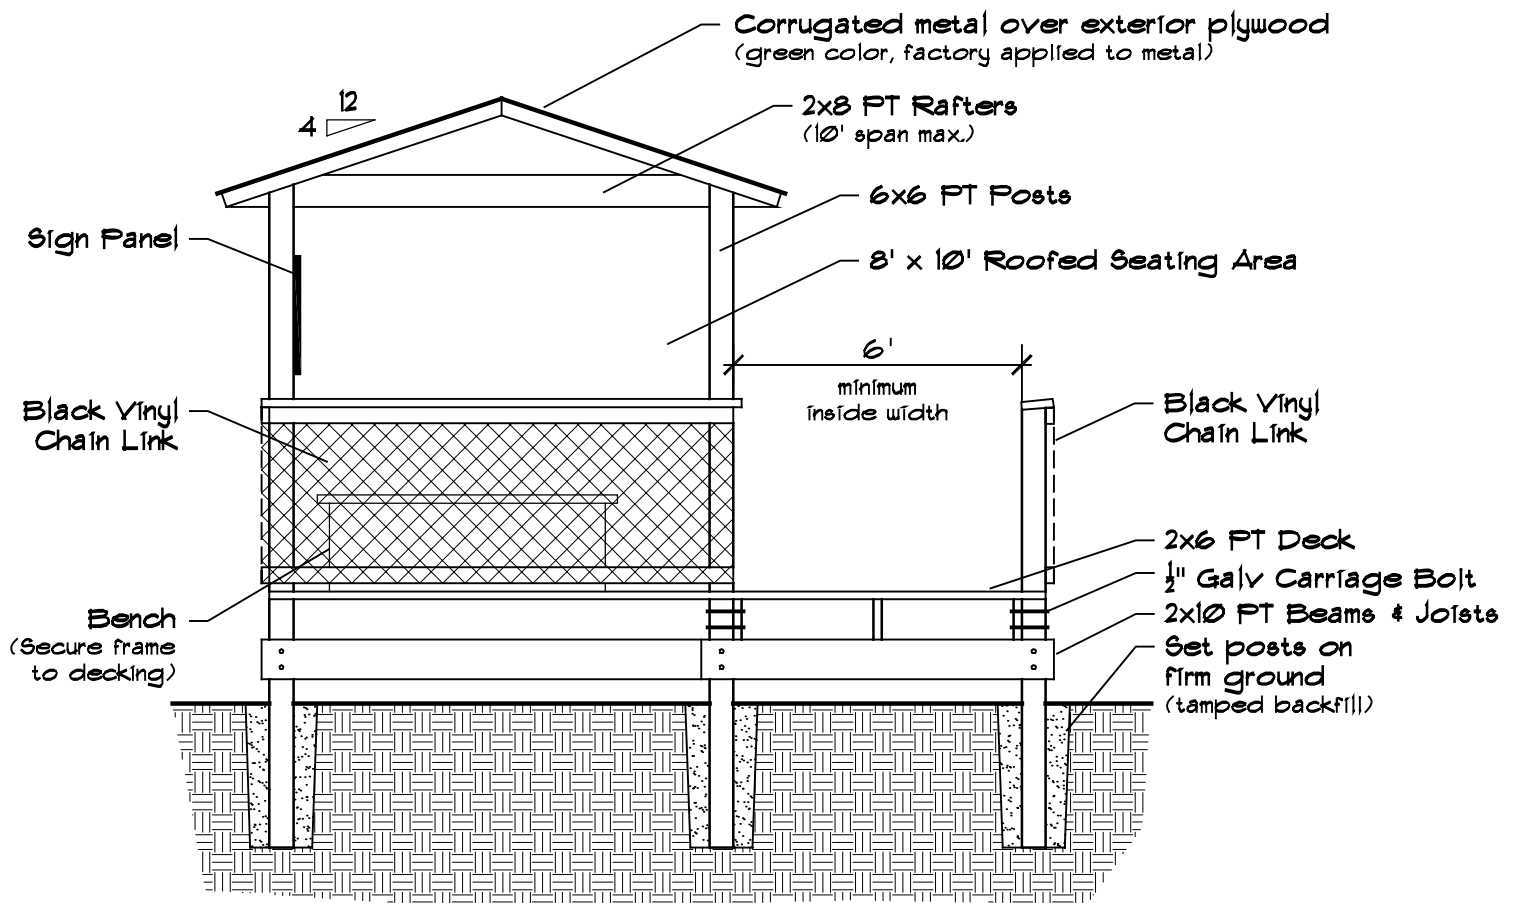


Scale: 1/4" = 1'

BENCH SHELTER SECTION


BOARDWALK (No Railing)

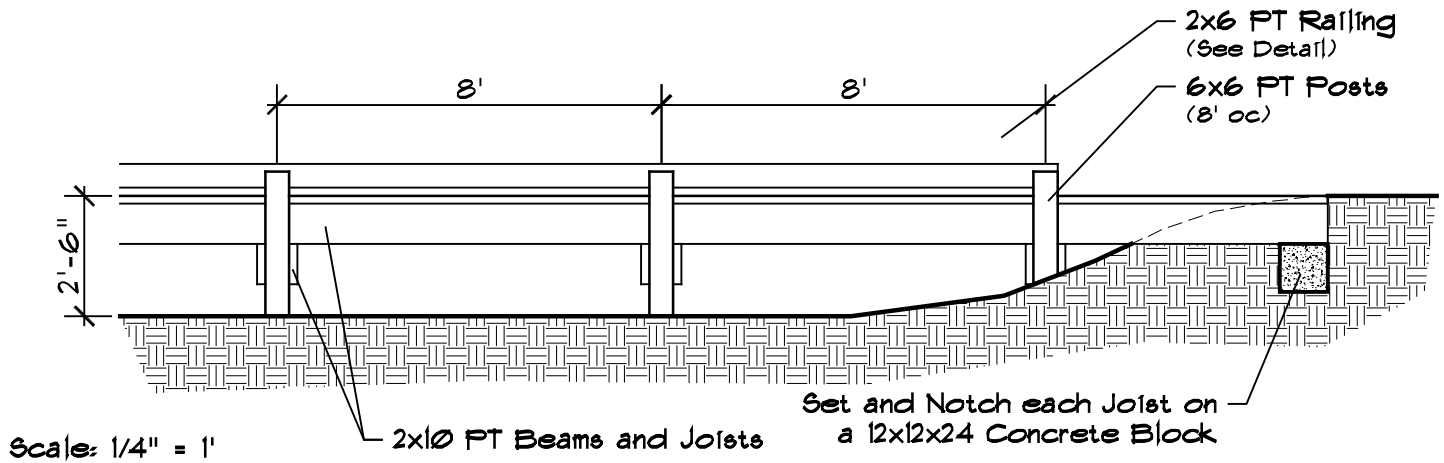

BOARDWALK ELEVATION

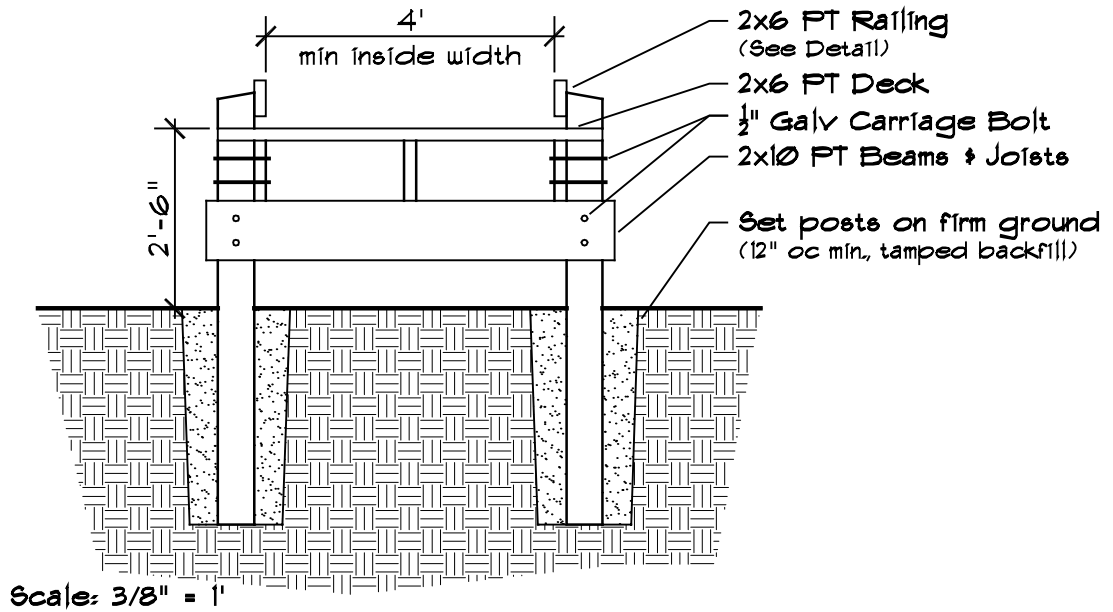


BOARDWALK SECTION

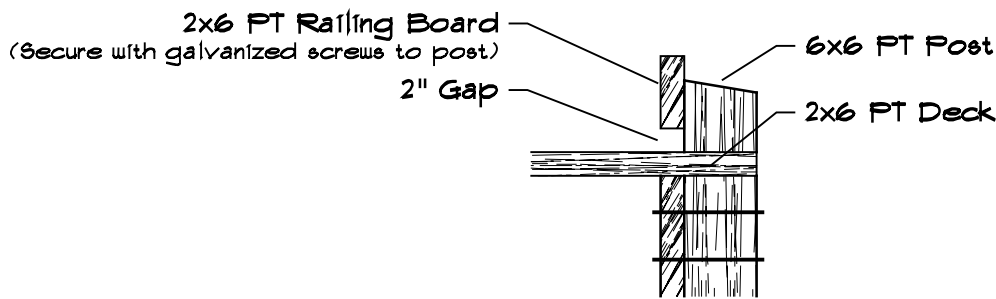


RAILING DETAIL

BOARDWALK WITH WOOD RAILING

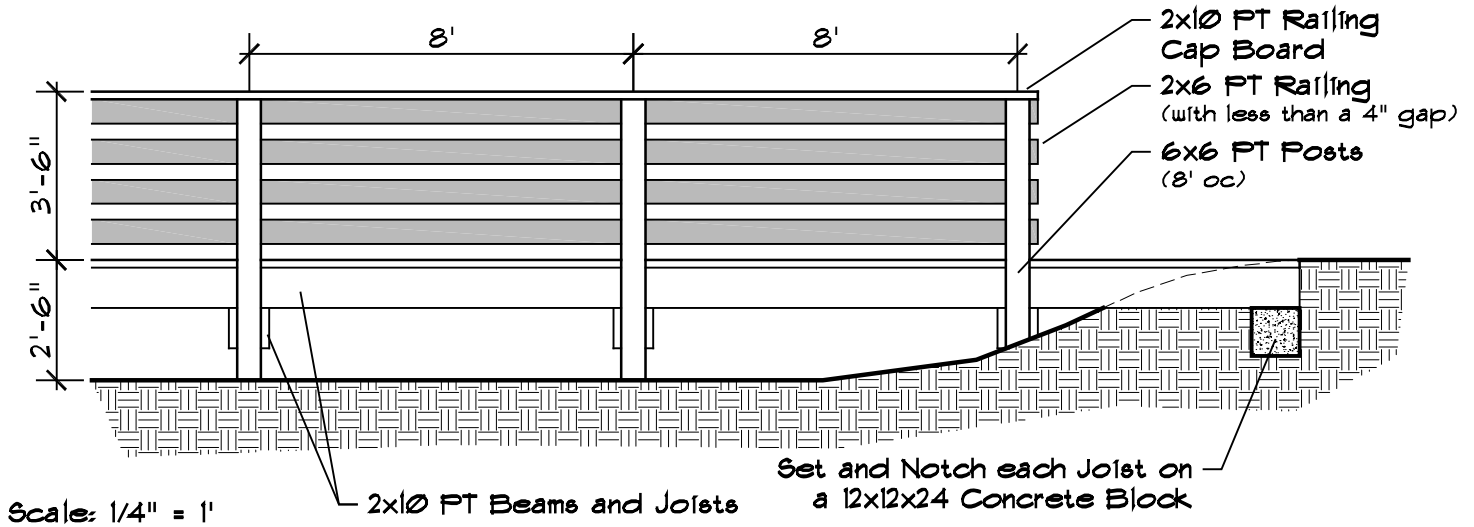


BOARDWALK ELEVATION

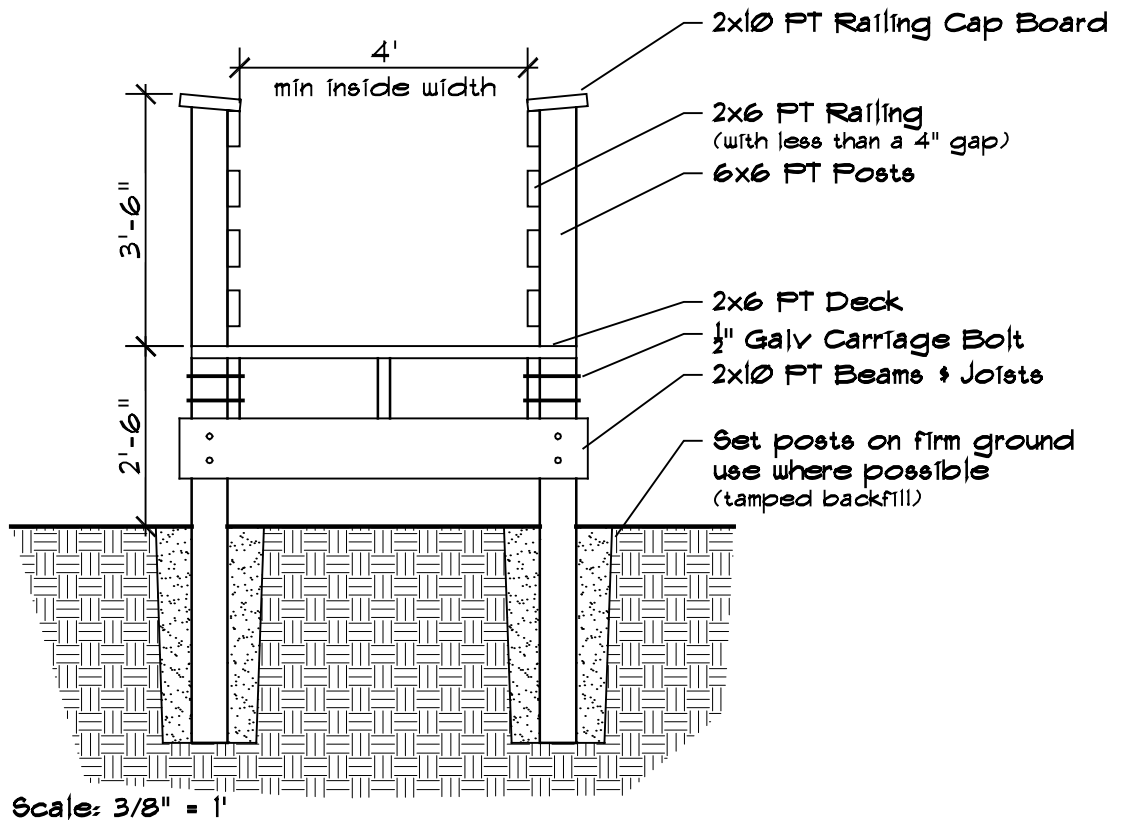


BOARDWALK SECTION

CANOE / KAYAK RAMP SECTION

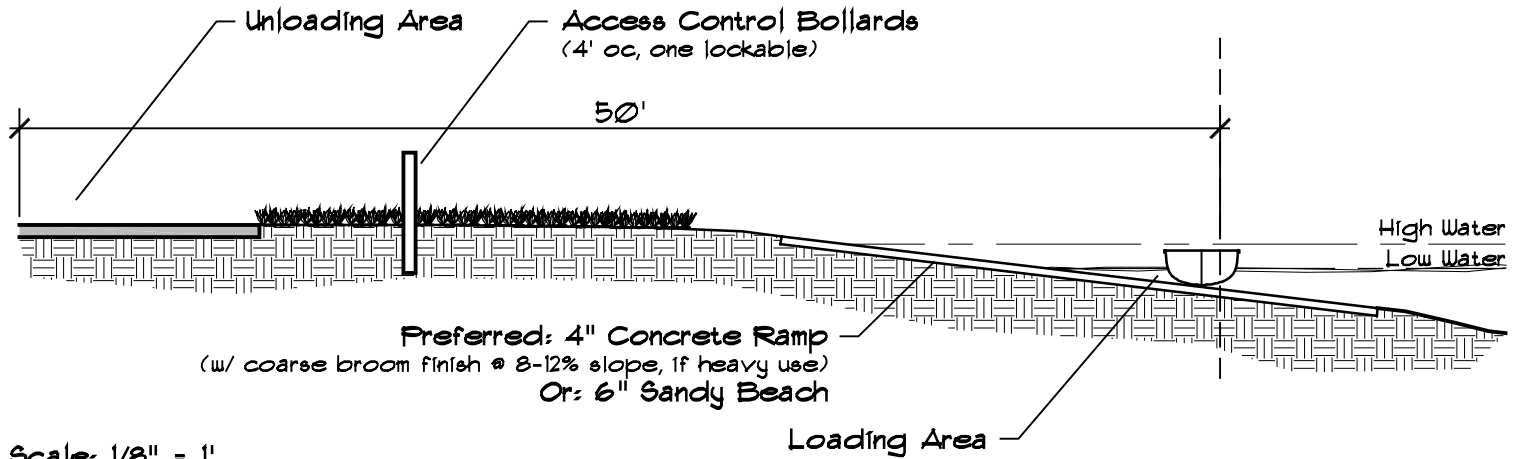


RAMP CROSS SECTION


CANOE / KAYAK LAUNCHING AREA

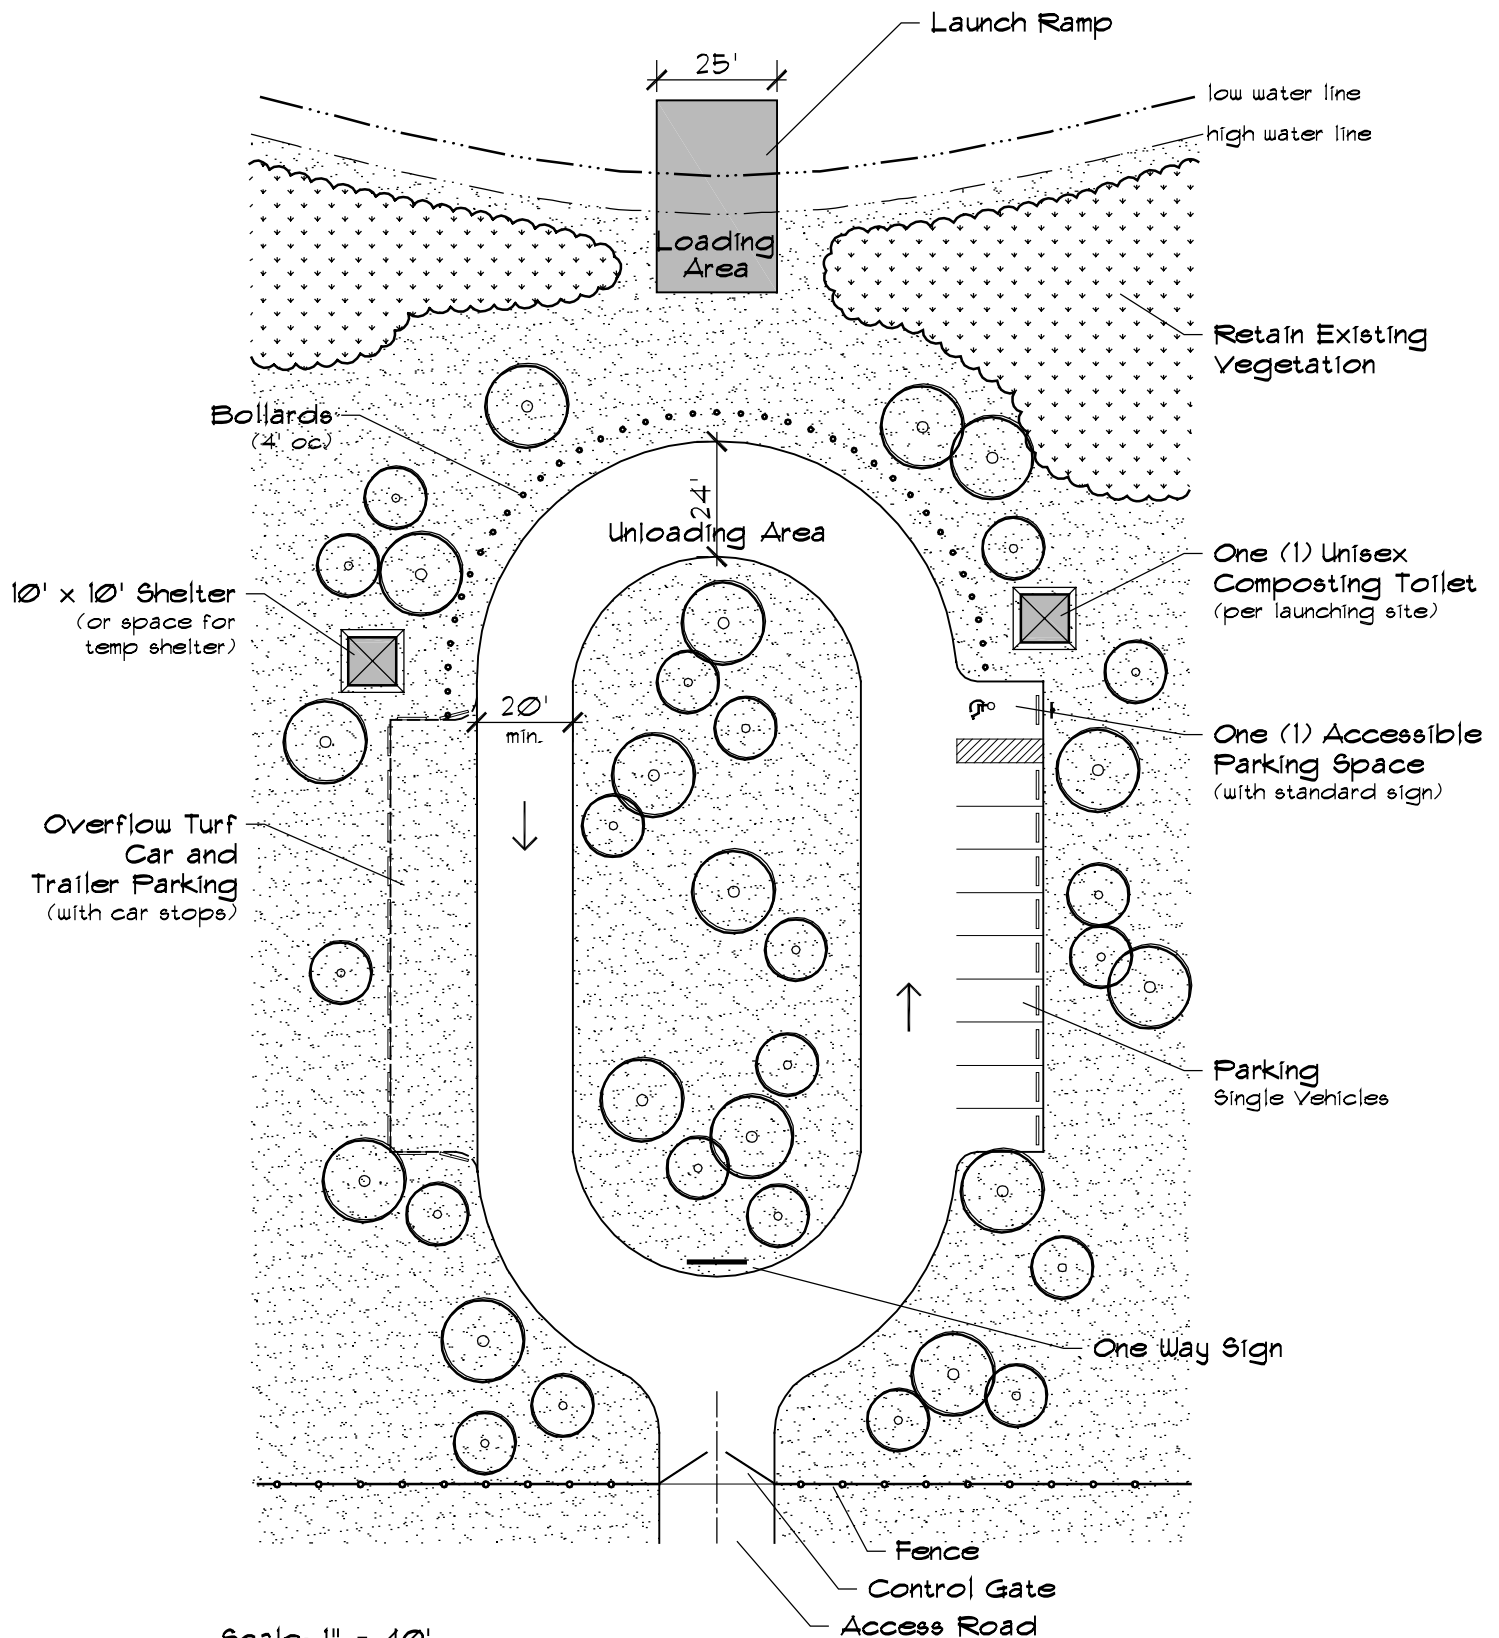

STEPPED CANOE / KAYAK LAUNCH

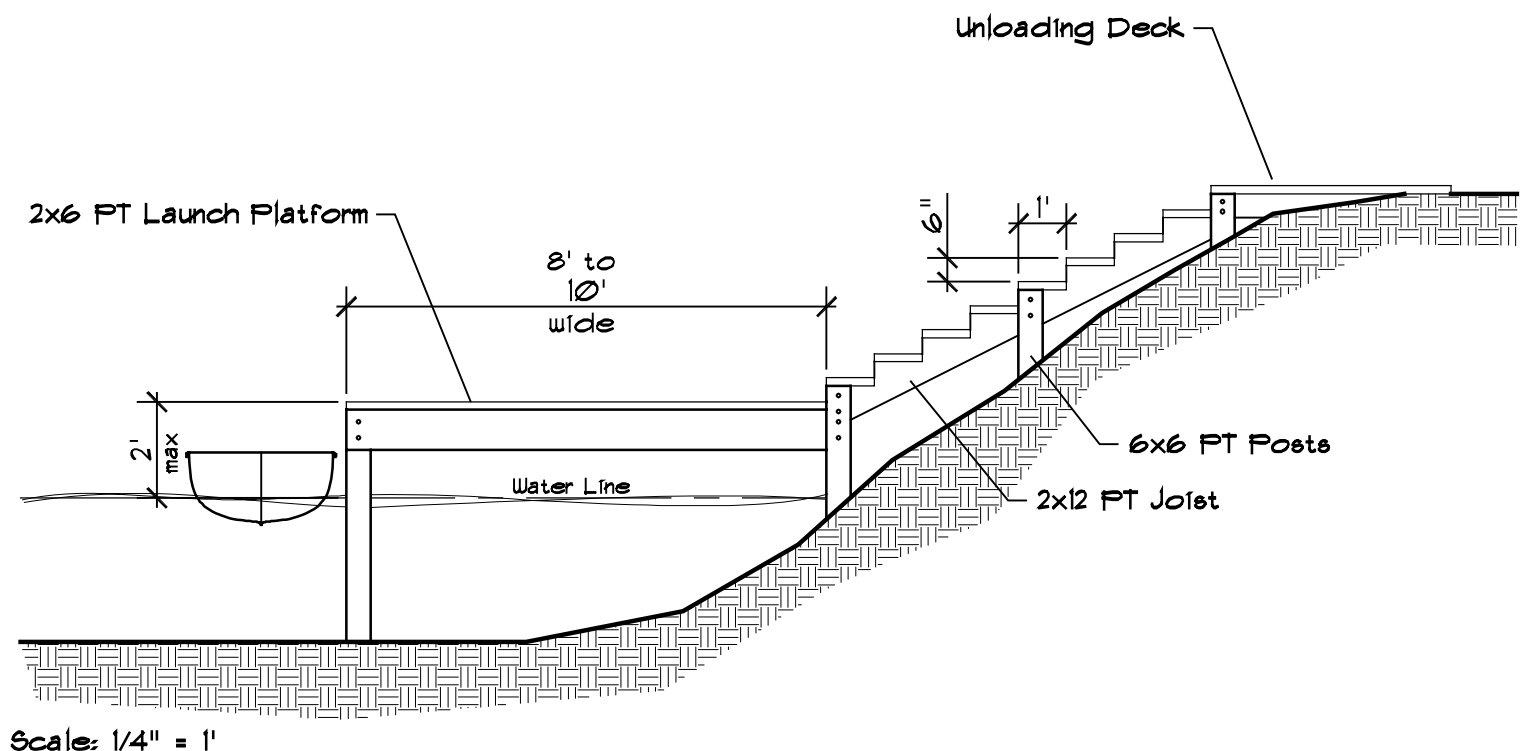


LAUNCH SECTION

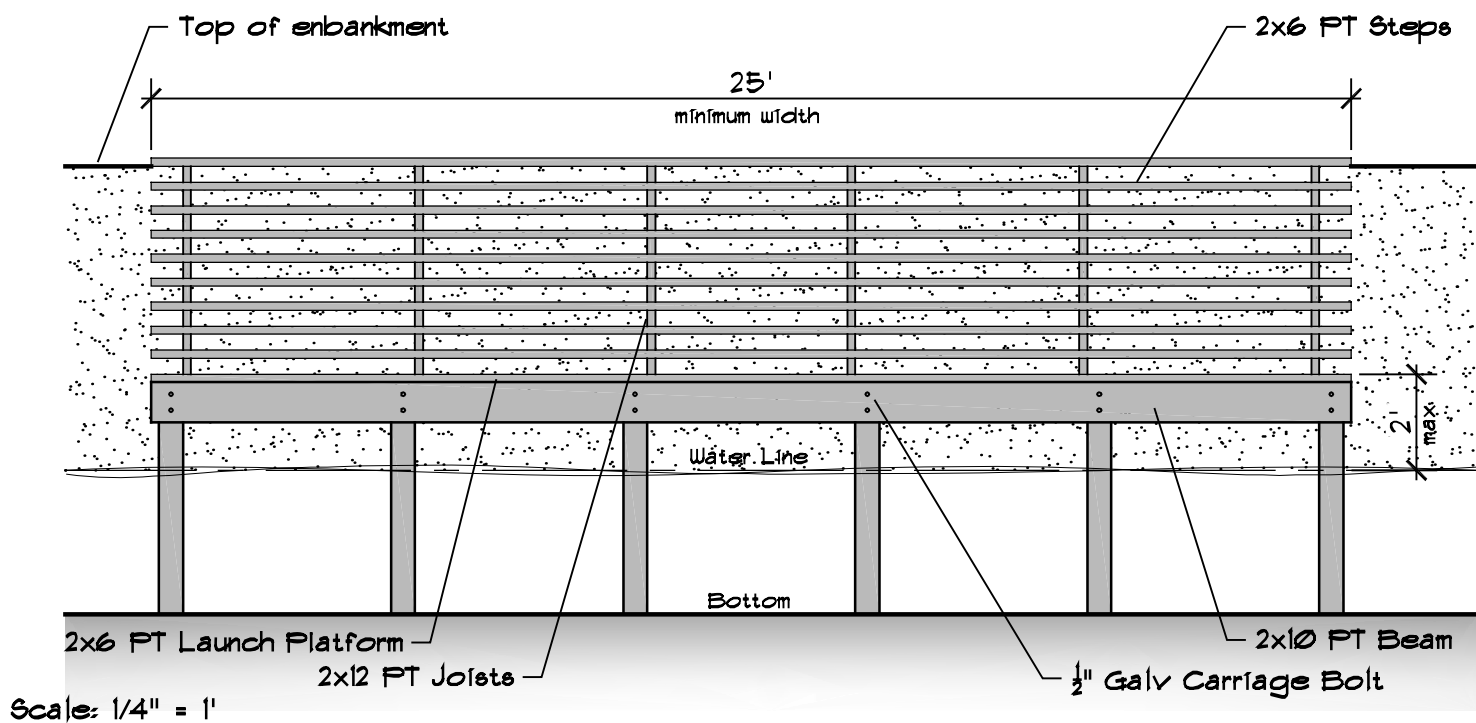


LAUNCH ELEVATION

COMPOSTING TOILET

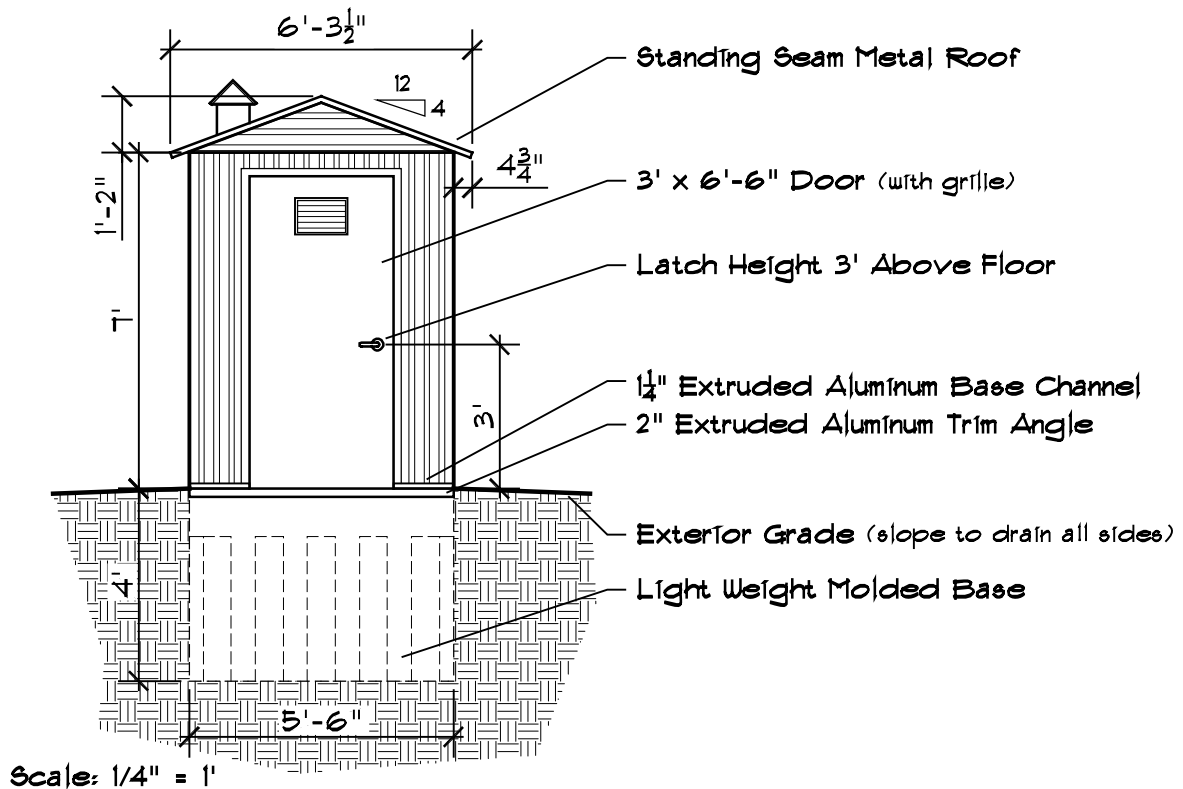


FRONT ELEVATION

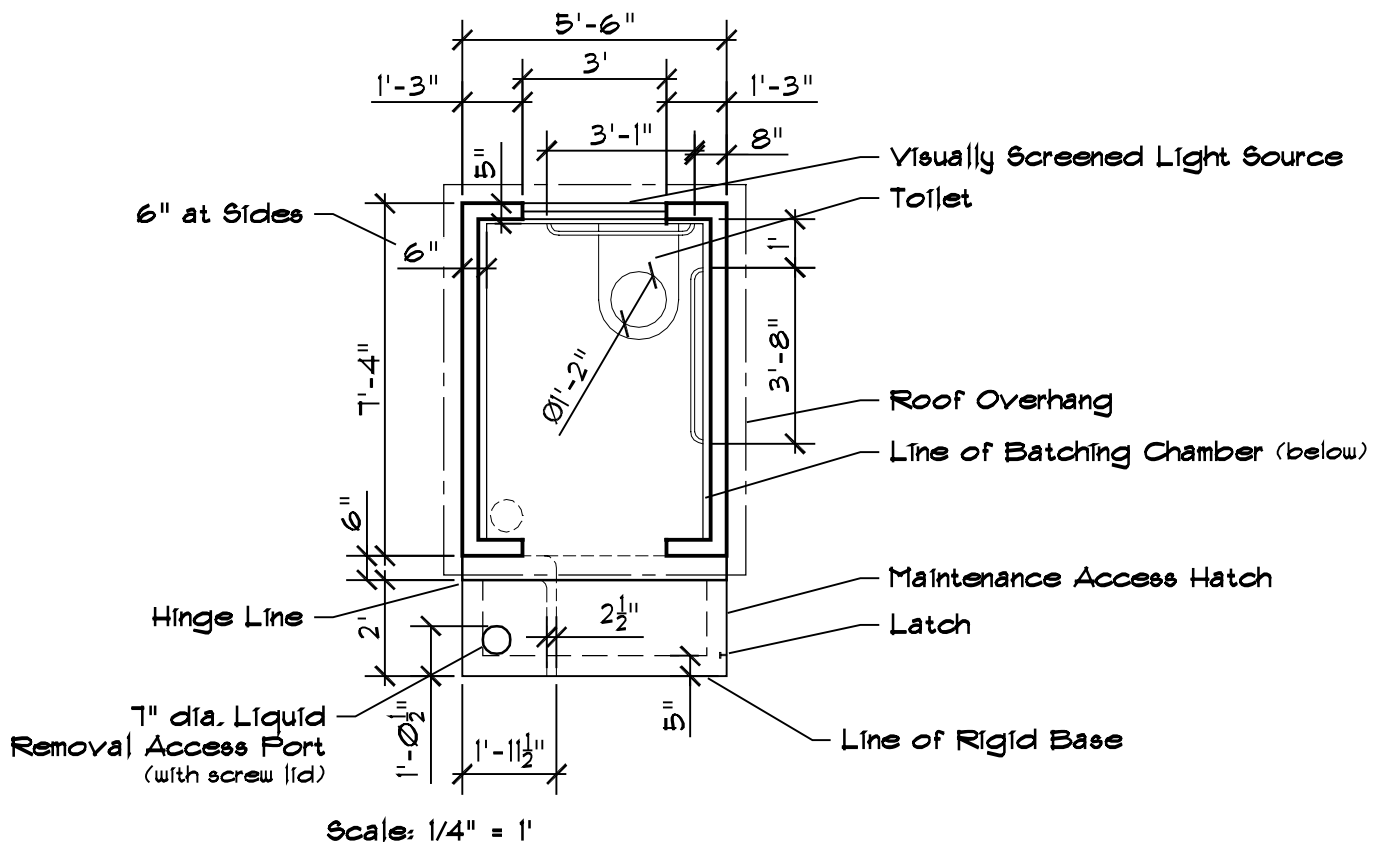


FLOOR PLAN

COMPOSTING TOILET

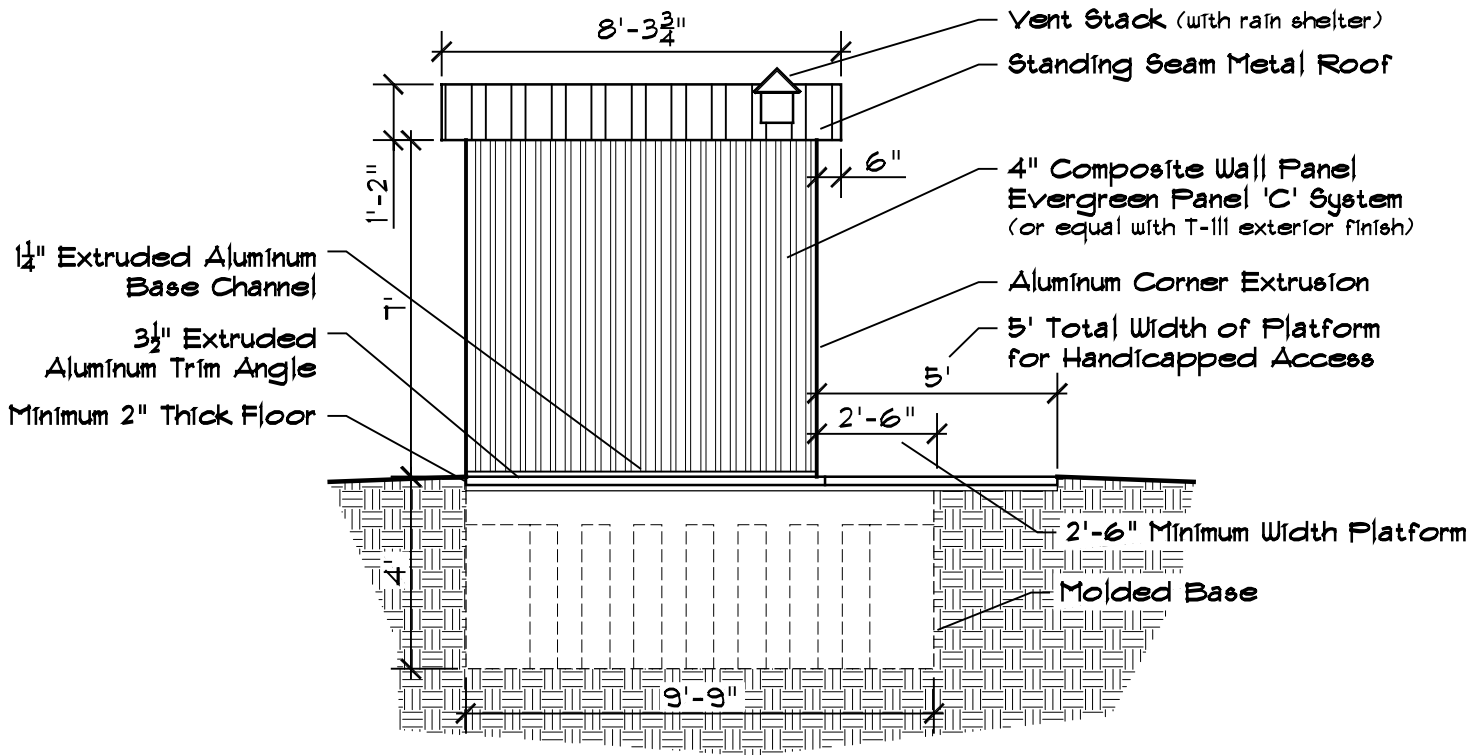

Scale: 1/4" = 1'


SIDE ELEVATION

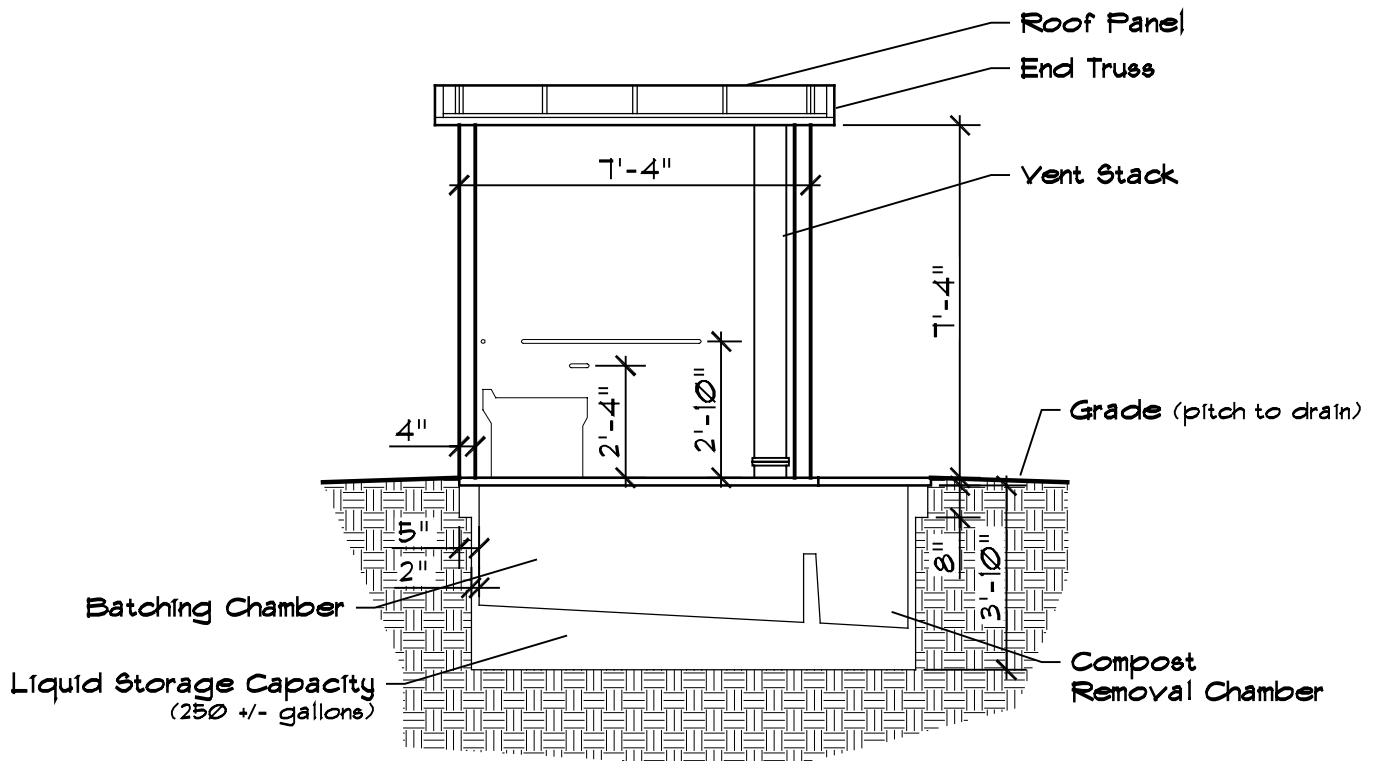

Scale: 1/4" = 1'


LONGITUDINAL SECTION

DETAILS

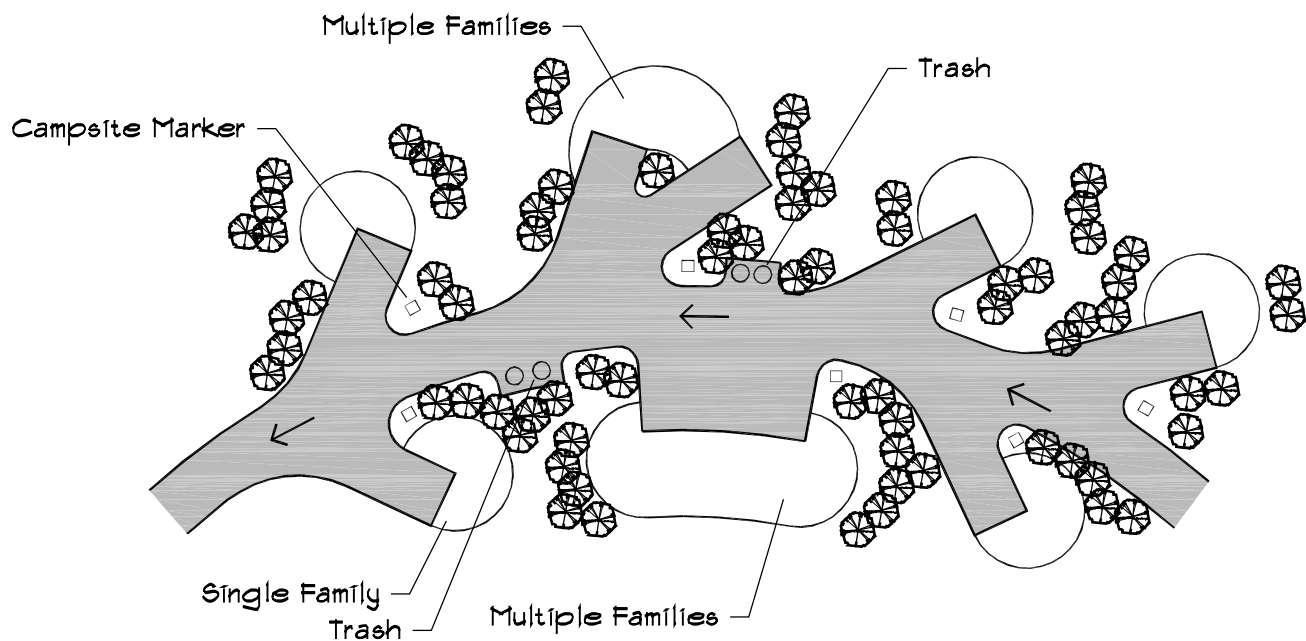

Scale: 1" = 40'


MULTIPLE FAMILY SITES

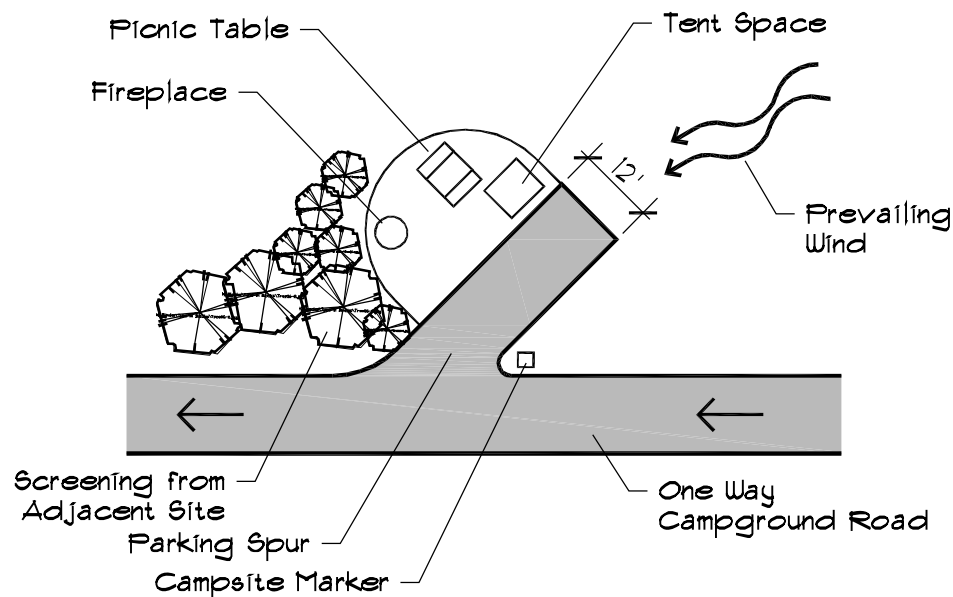


Scale: 1" = 30'

LIVING AREA

DETAILS

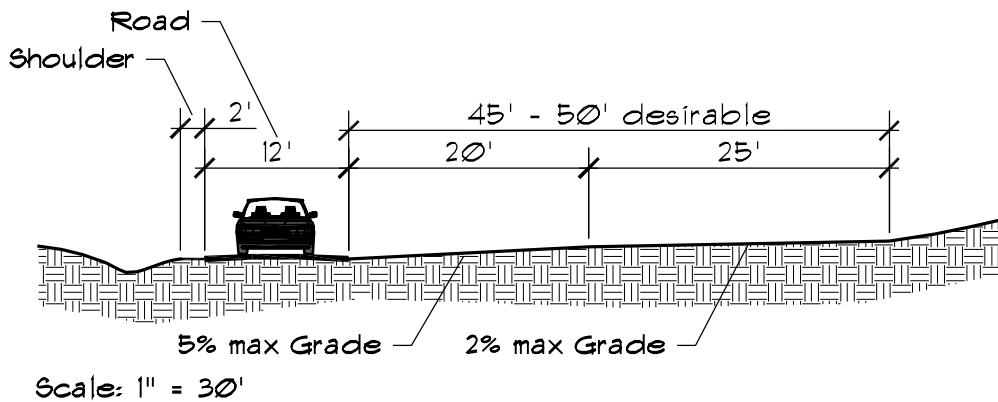


CAMPSITE PARKING SPUR SECTION

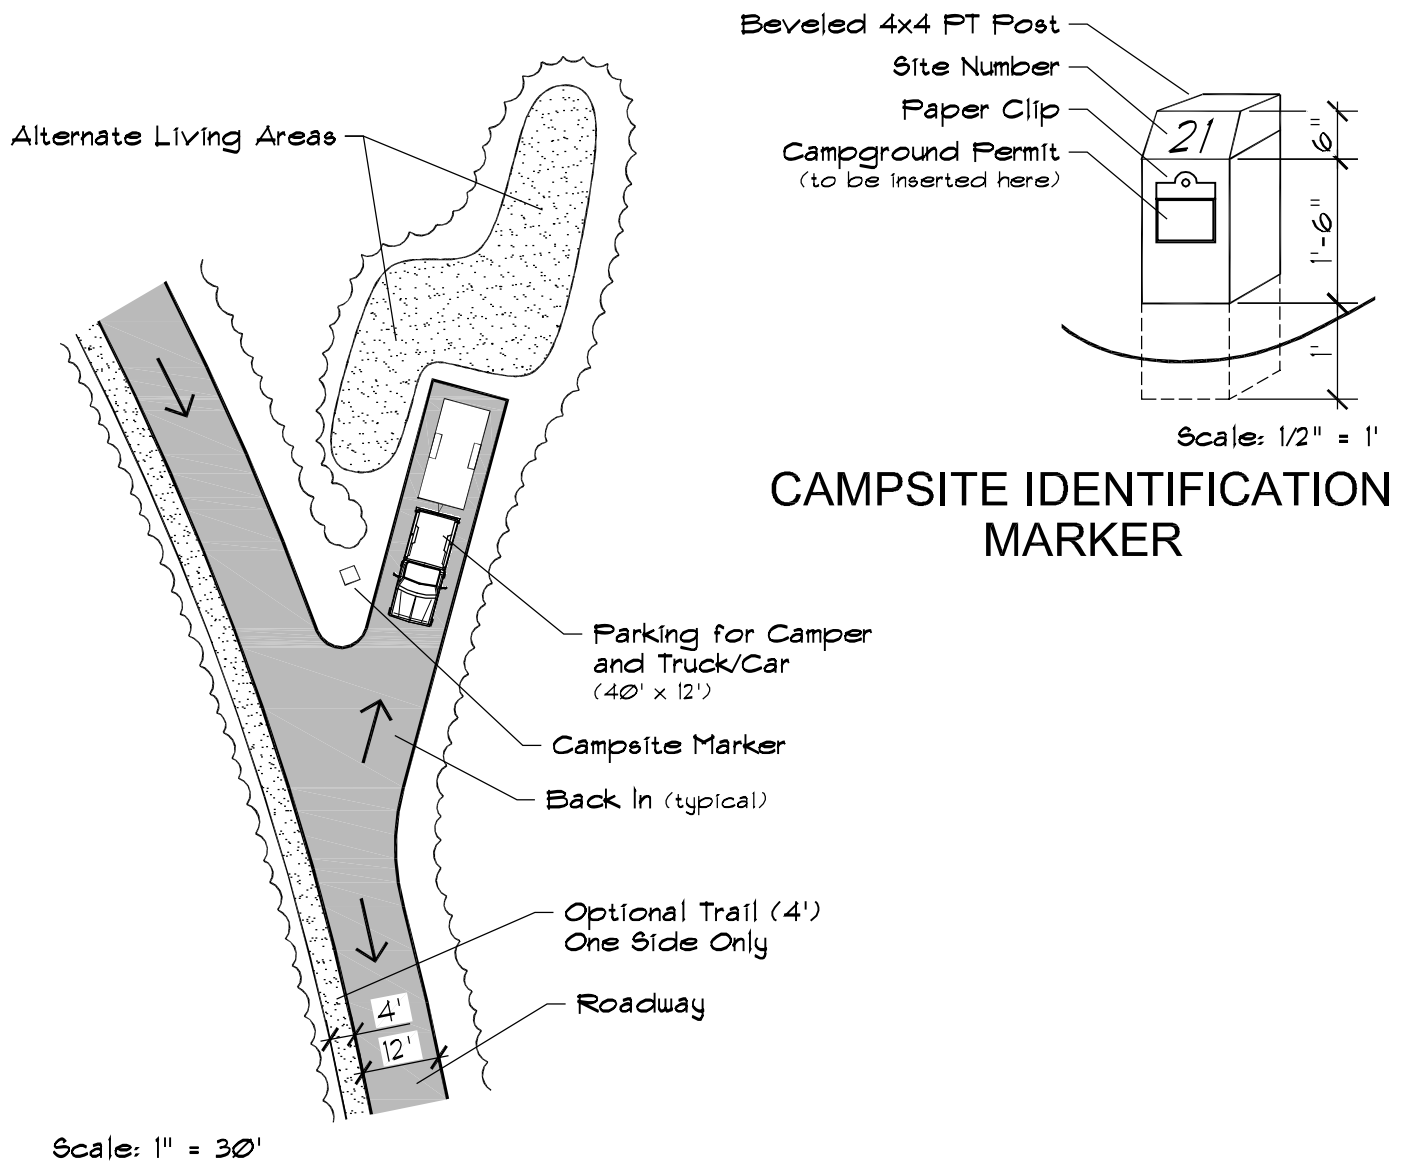

CAMPSITE IDENTIFICATION MARKER


TYPICAL CAMPSITE PARKING SPUR

FLOATING PONTON CAMP DECK

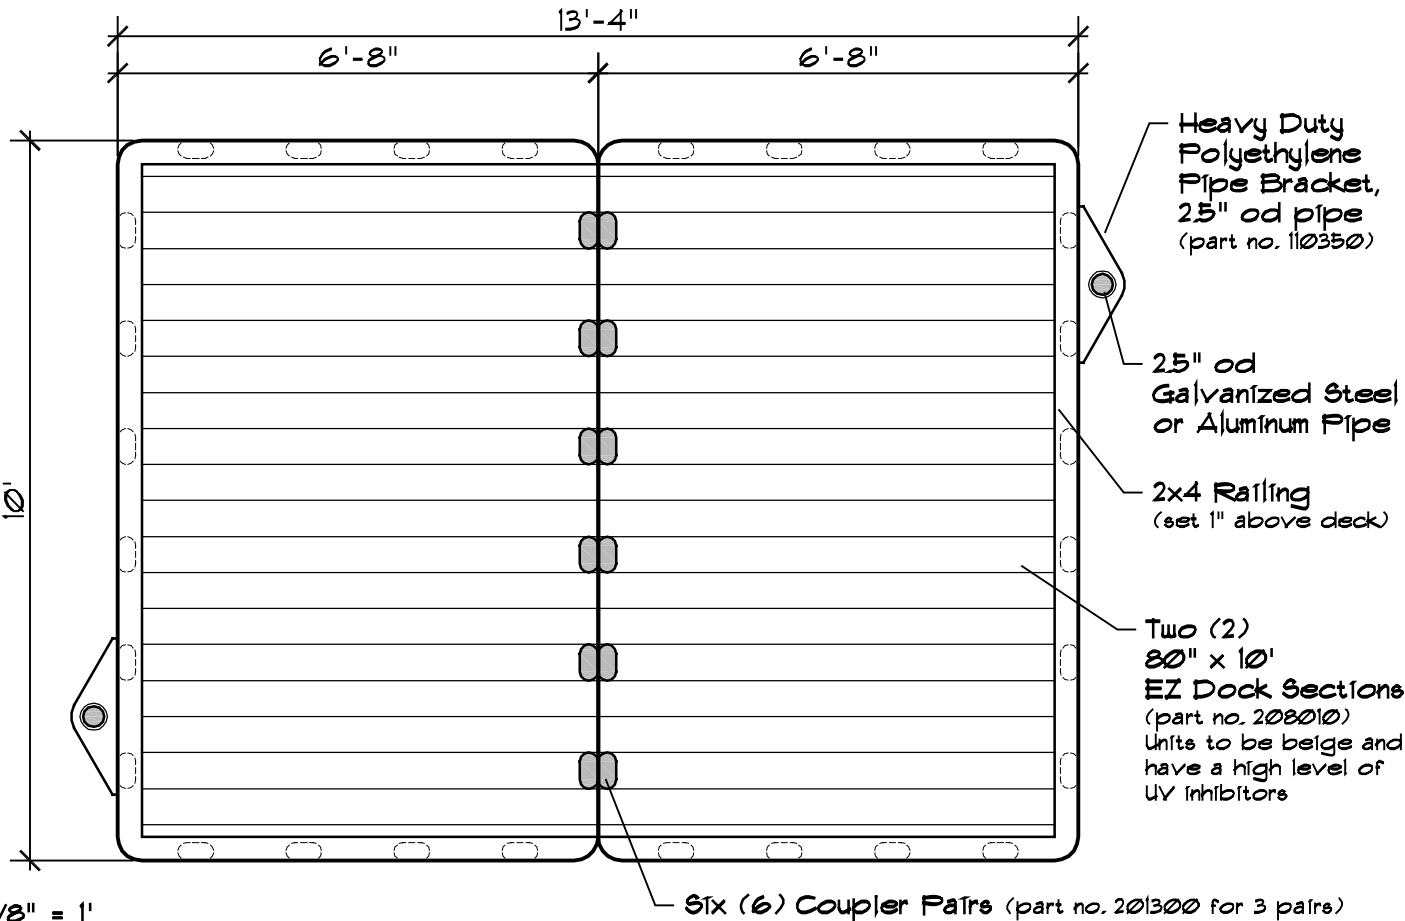

PONTON DECK LAYOUT DETAIL


as manufactured by EZ Dock, Winona, MN 55987

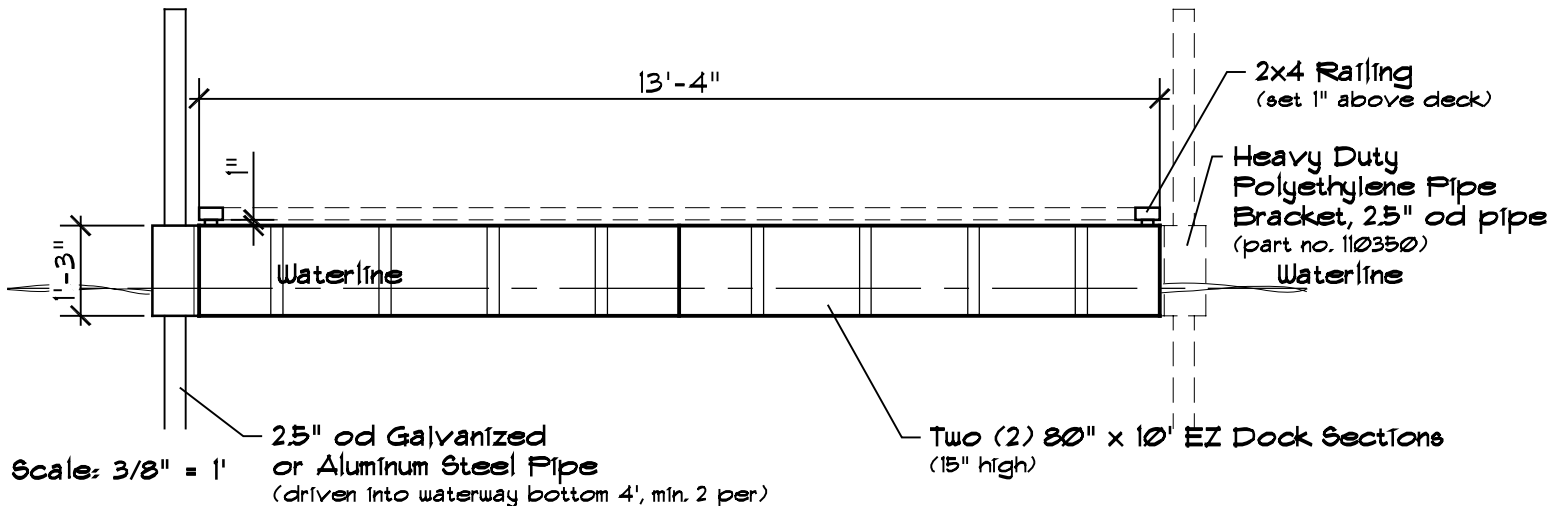


PONTON DECK SECTION

as manufactured by EZ Dock, Winona, MN 55987

FISHING PIER

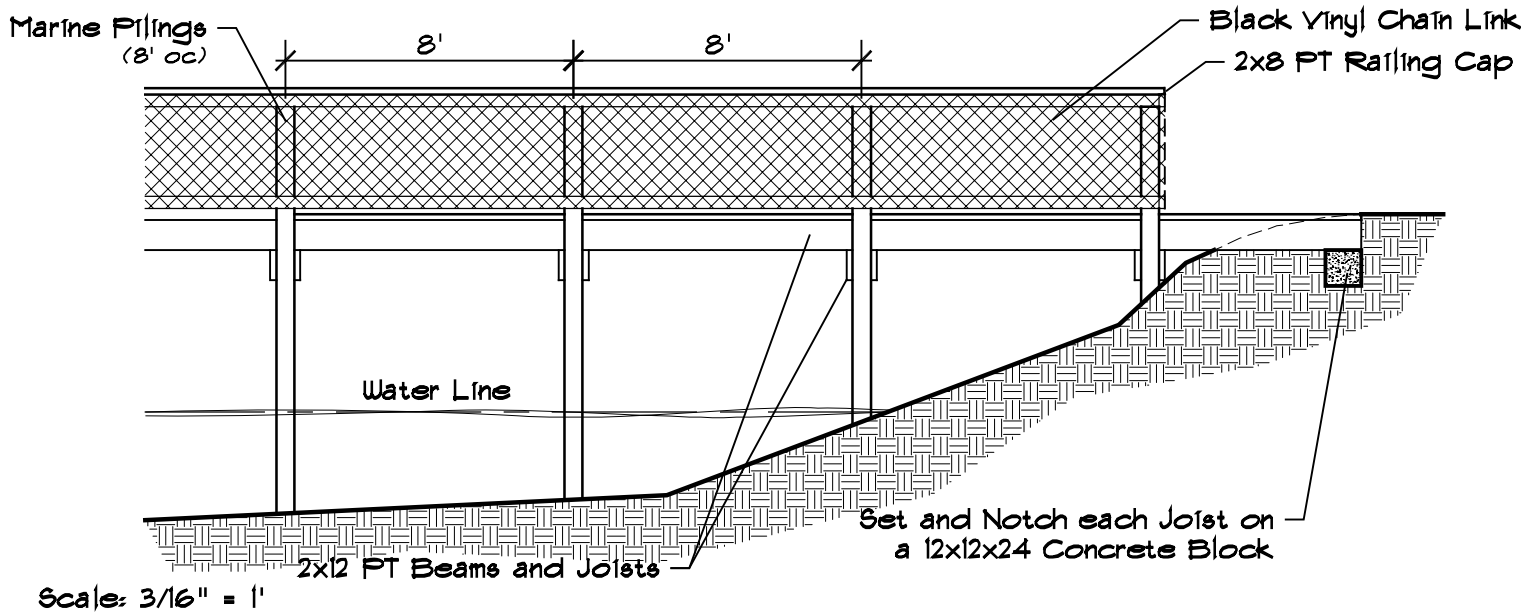


PIER ELEVATION

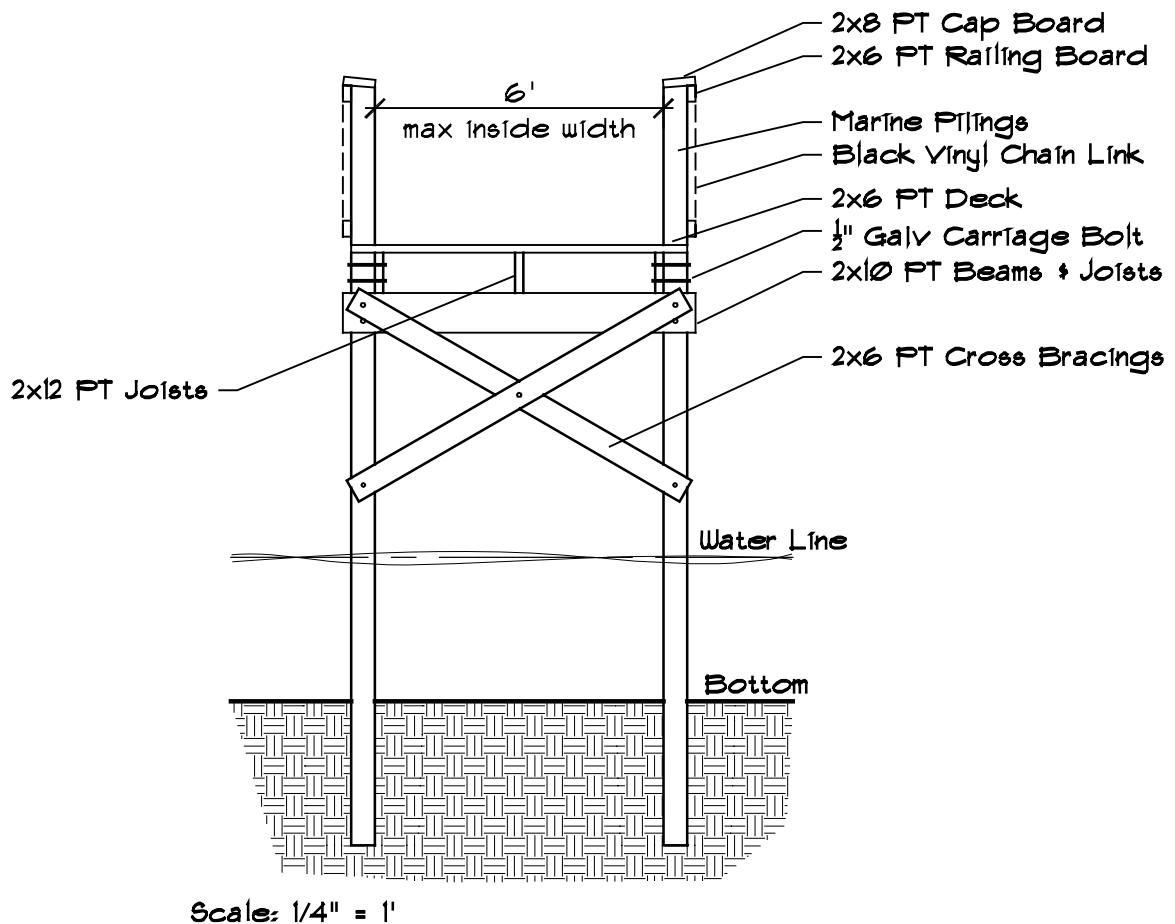


PIER SECTION

A TYPICAL LARGE FAMILY CAMPGROUND LAYOUT

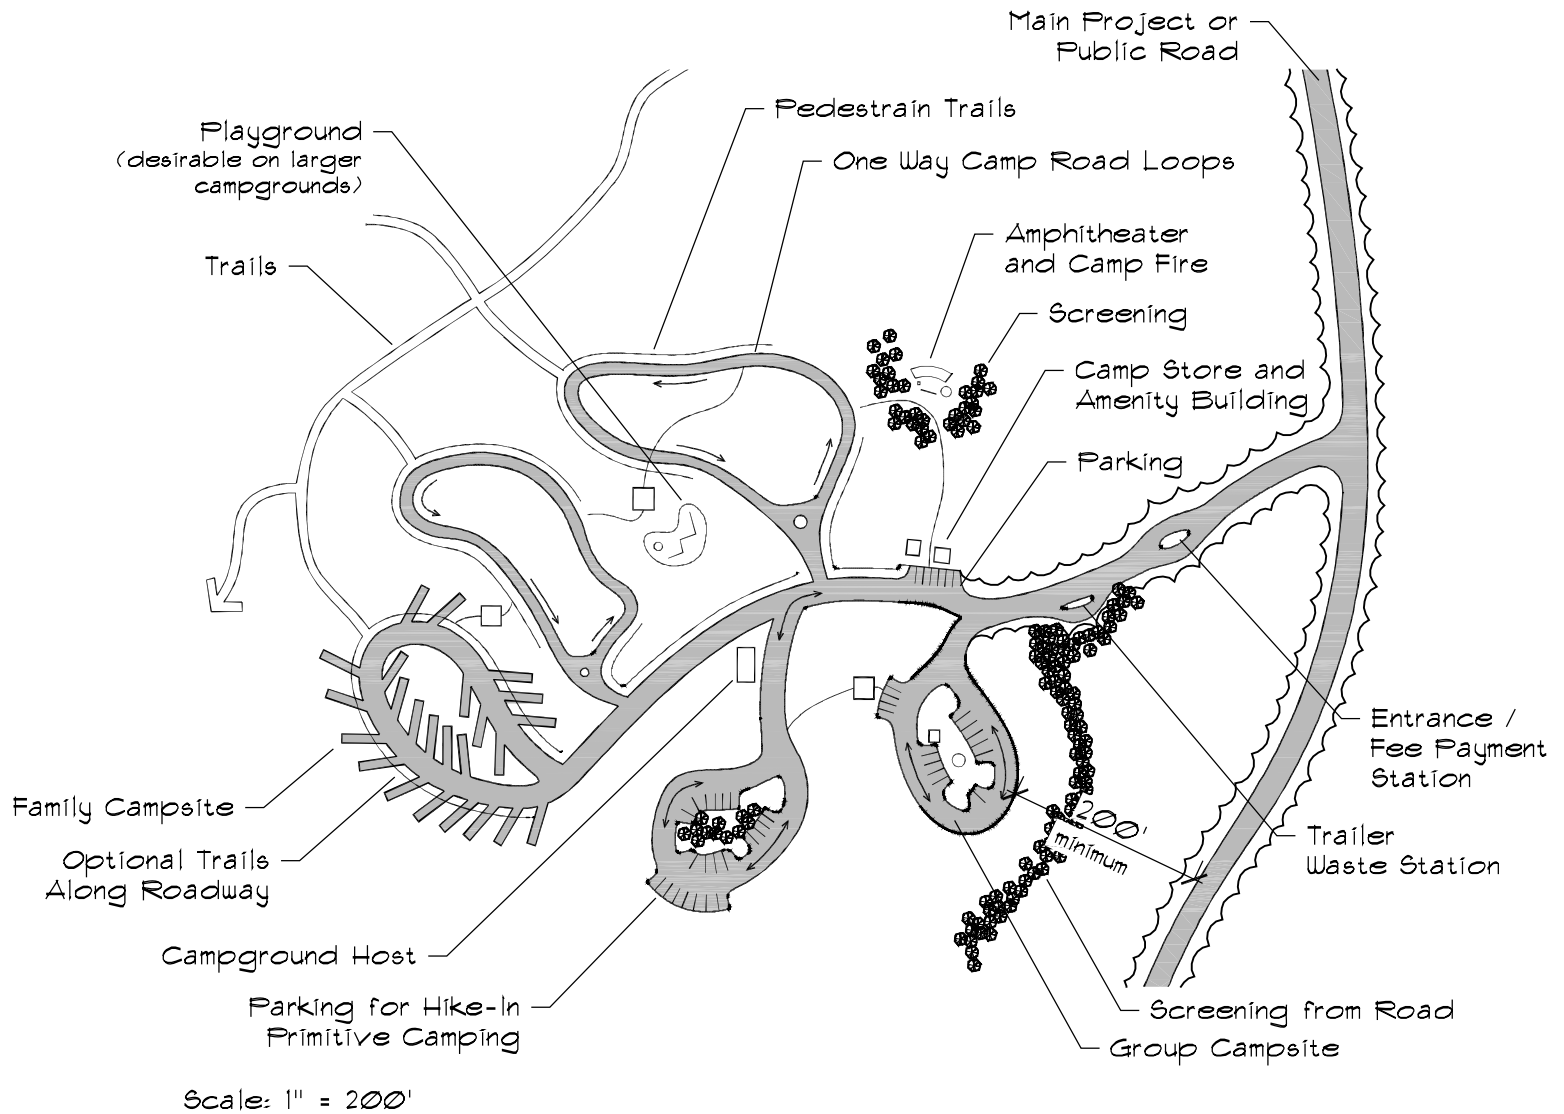


PLAN VIEW

FOOT BRIDGE

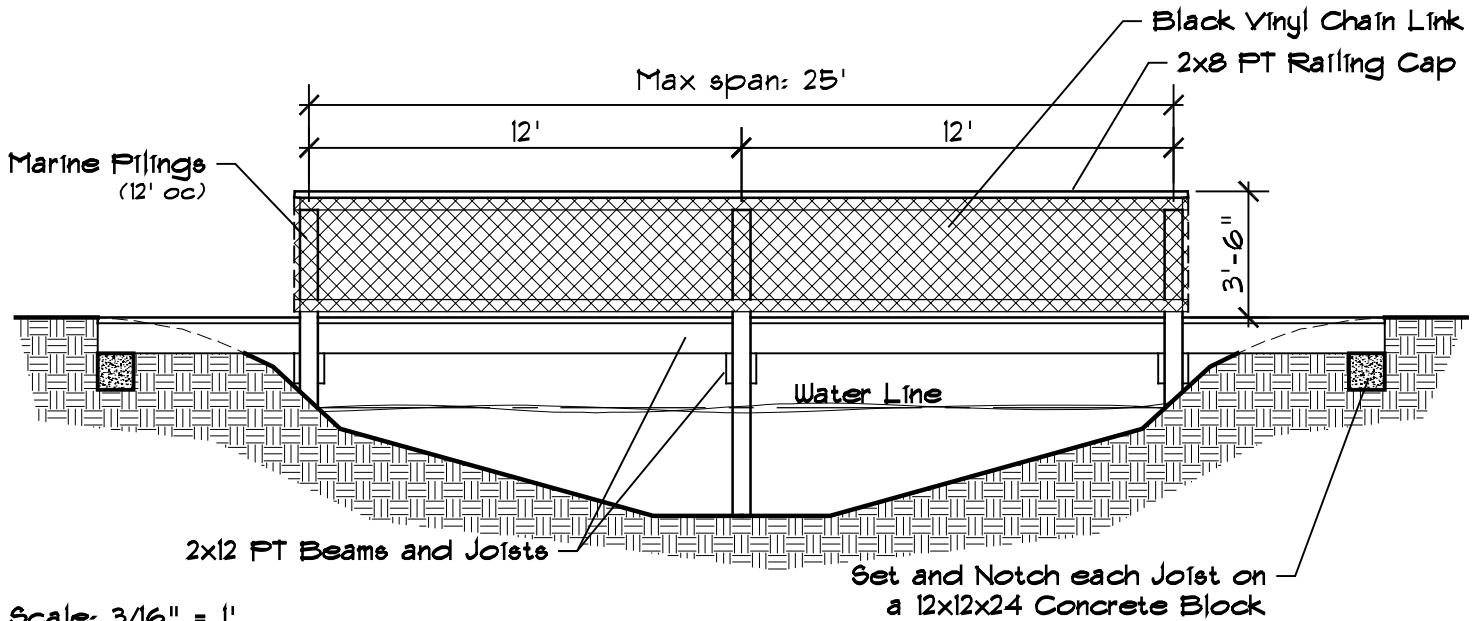

BRIDGE ELEVATION

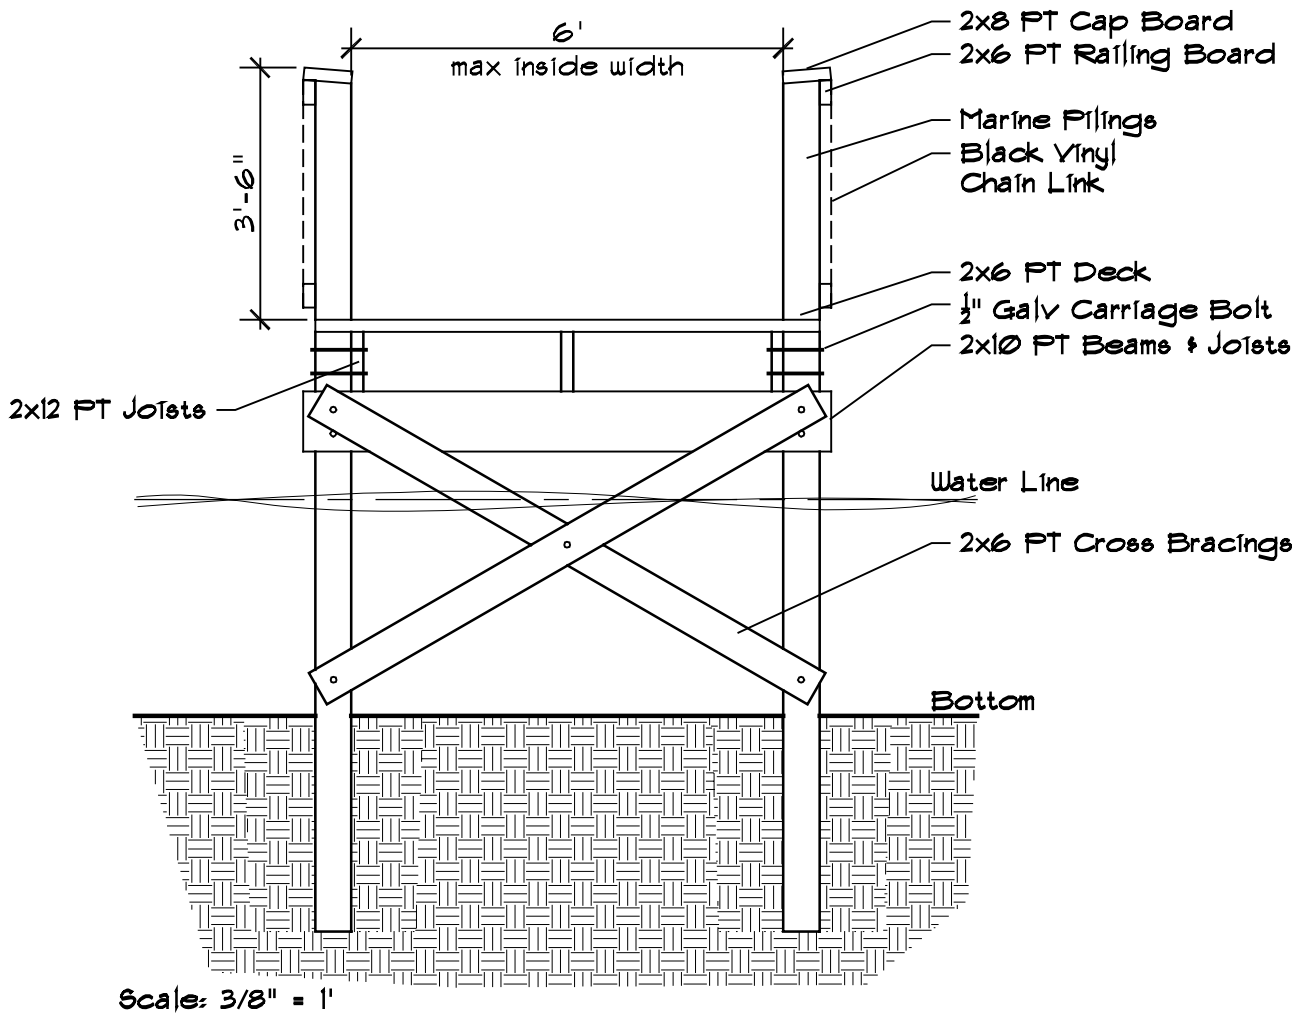


BRIDGE SECTION

FENCE GATE DETAIL

DETAIL

Scale: 1" = 1'

Mitered 2x4 PT Wood
Metal Plate

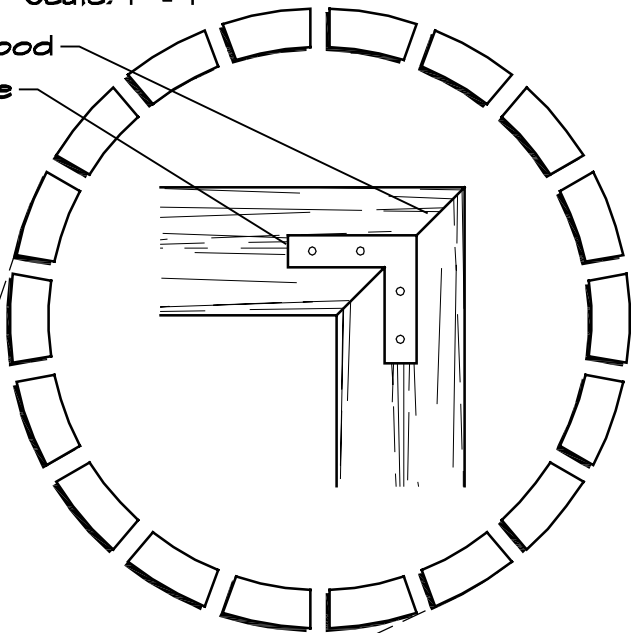

Lockable Latch

2x4 PT Wood
Mitered Joints

(2) Strap Hinges

4x4 PT
Fence Post

5 Strand
Barbed
Wire Fence


5'

4'-10"

Wood Fence

Wire Ties, or
2x4 PT Cross Braces



12x12 or 12" dia. Concrete

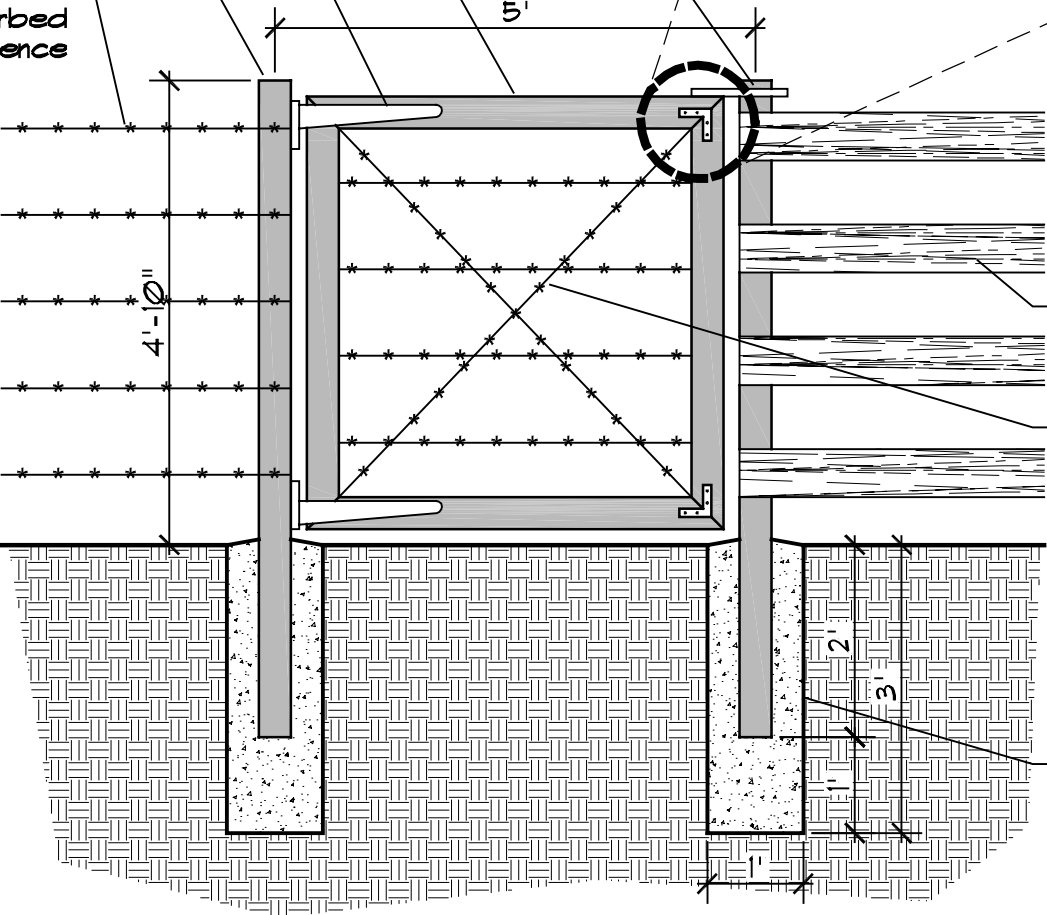


Scale: 1/2" = 1'

ELEVATION

HARDWARE DETAILS

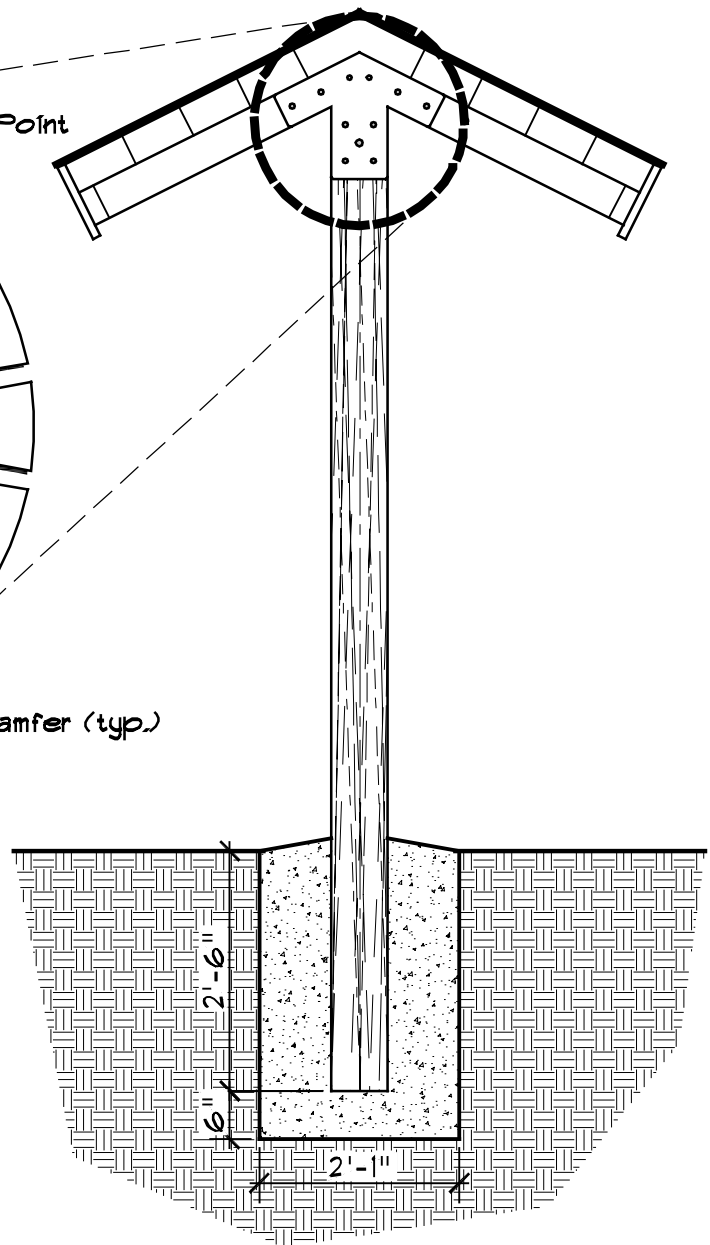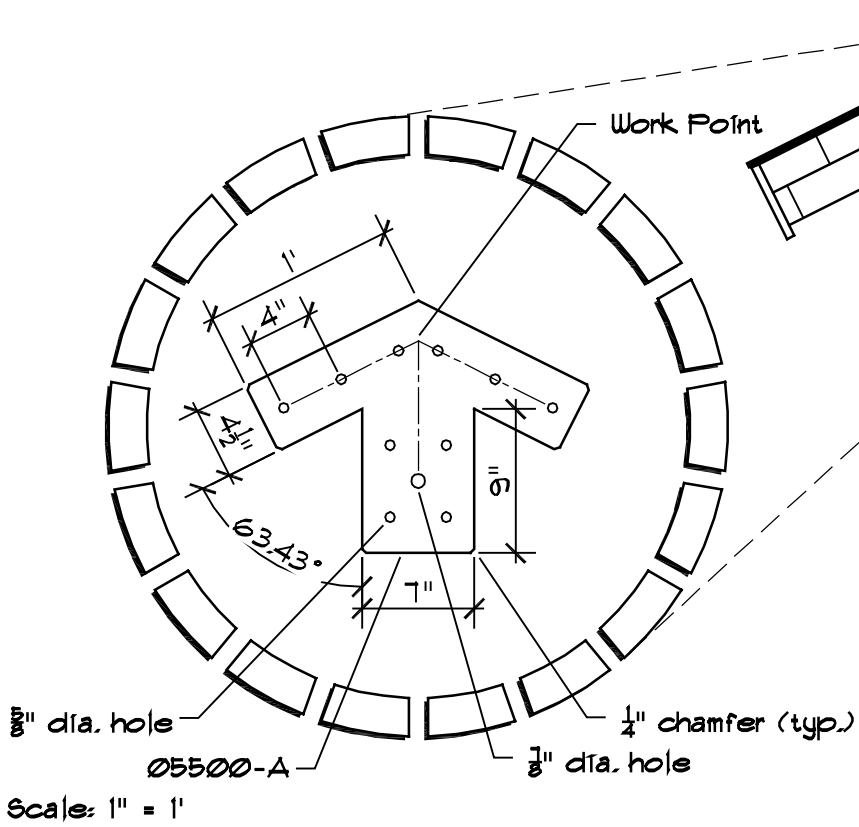


HANDICAPPED SIGN

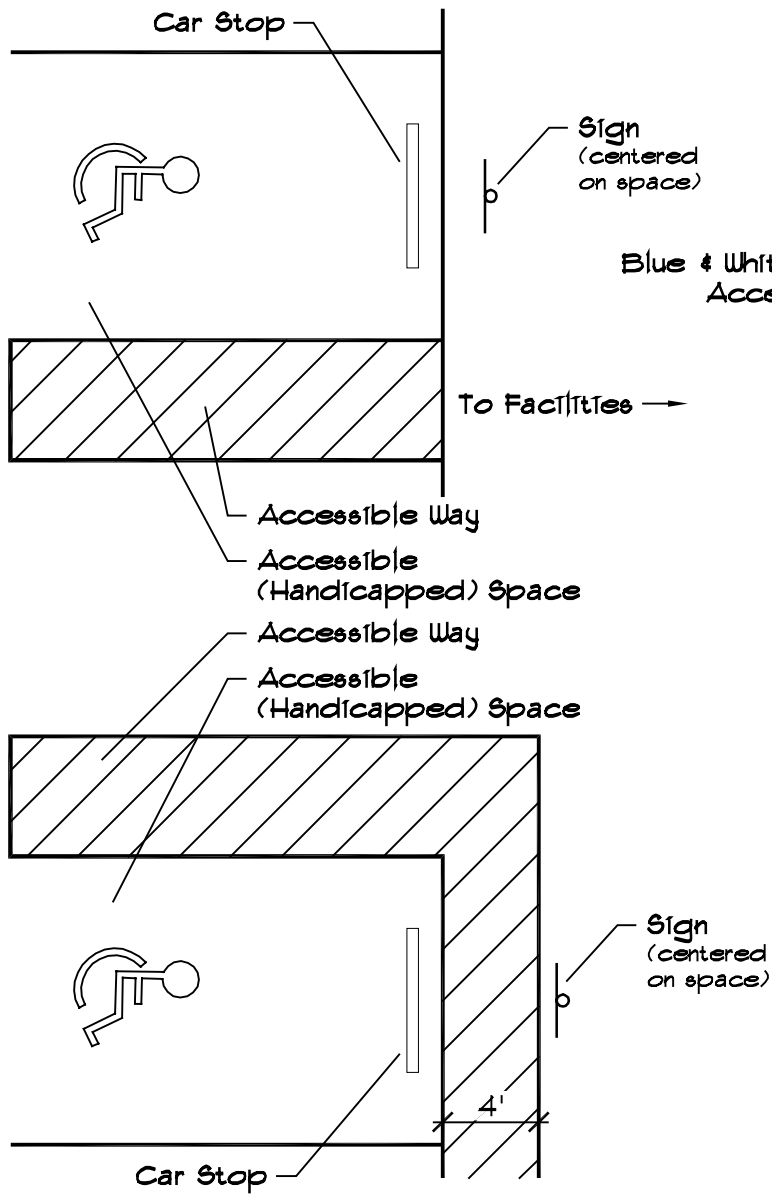


Scale: 1/8" = 1'

PARKING SPACE PLAN VIEW

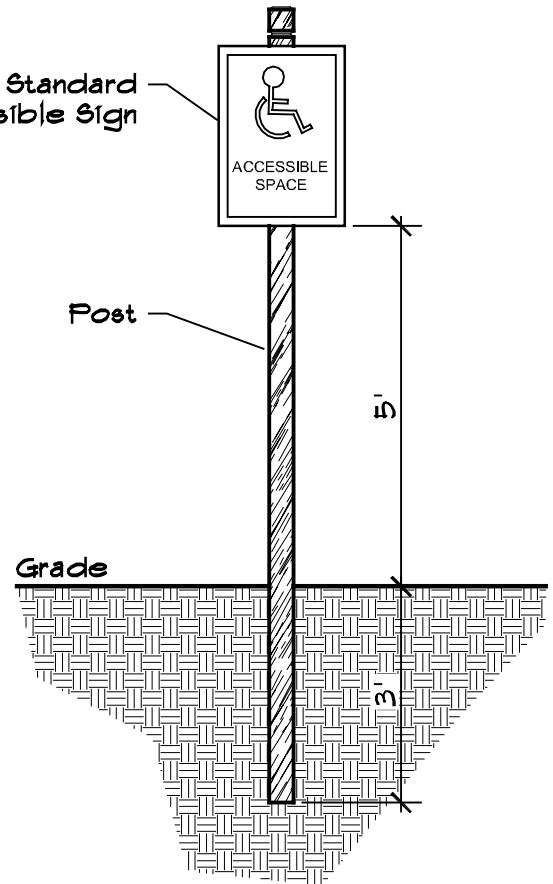


Scale: 3/8" = 1'


SIGN ELEVATION

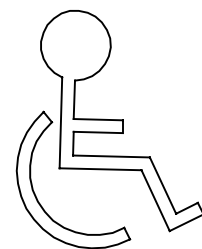


FENCE WITH HORSE PASS THROUGH

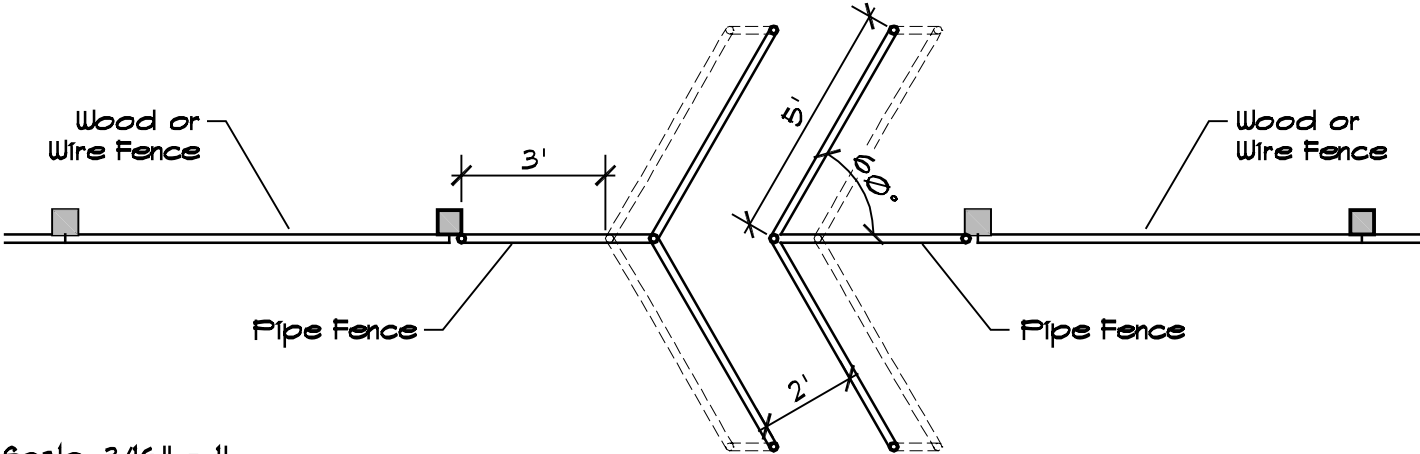

PLAN VIEW

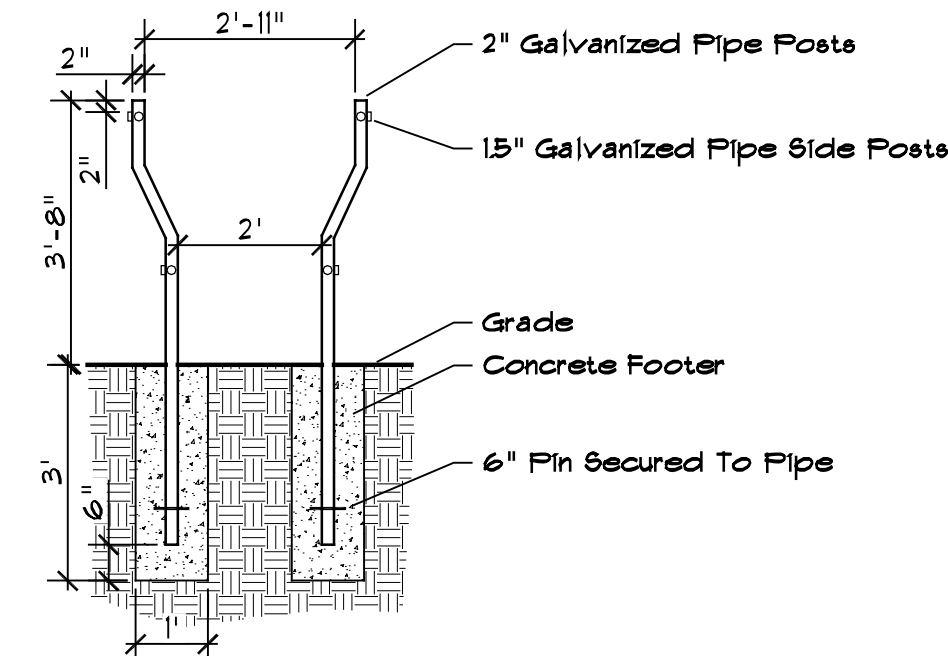


SECTION

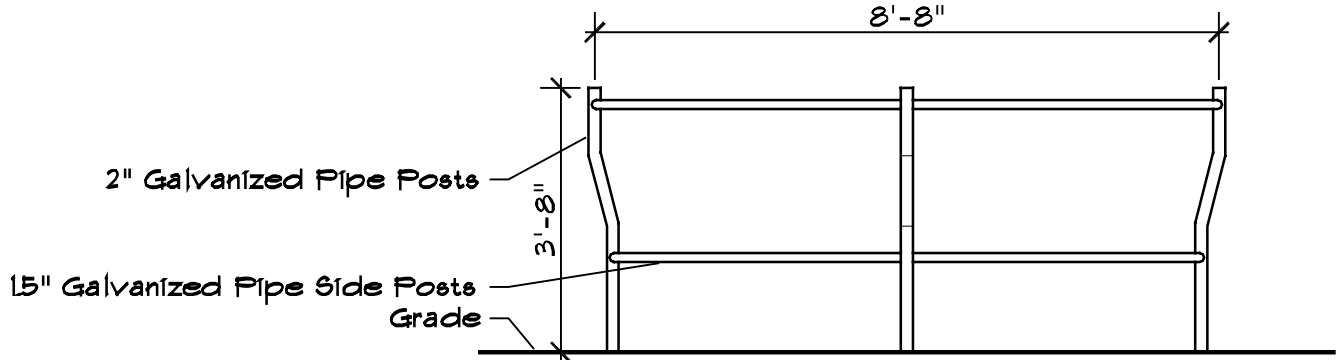

SIDE VIEW

INTERPRETIVE SIGNS (POST MOUNTED)

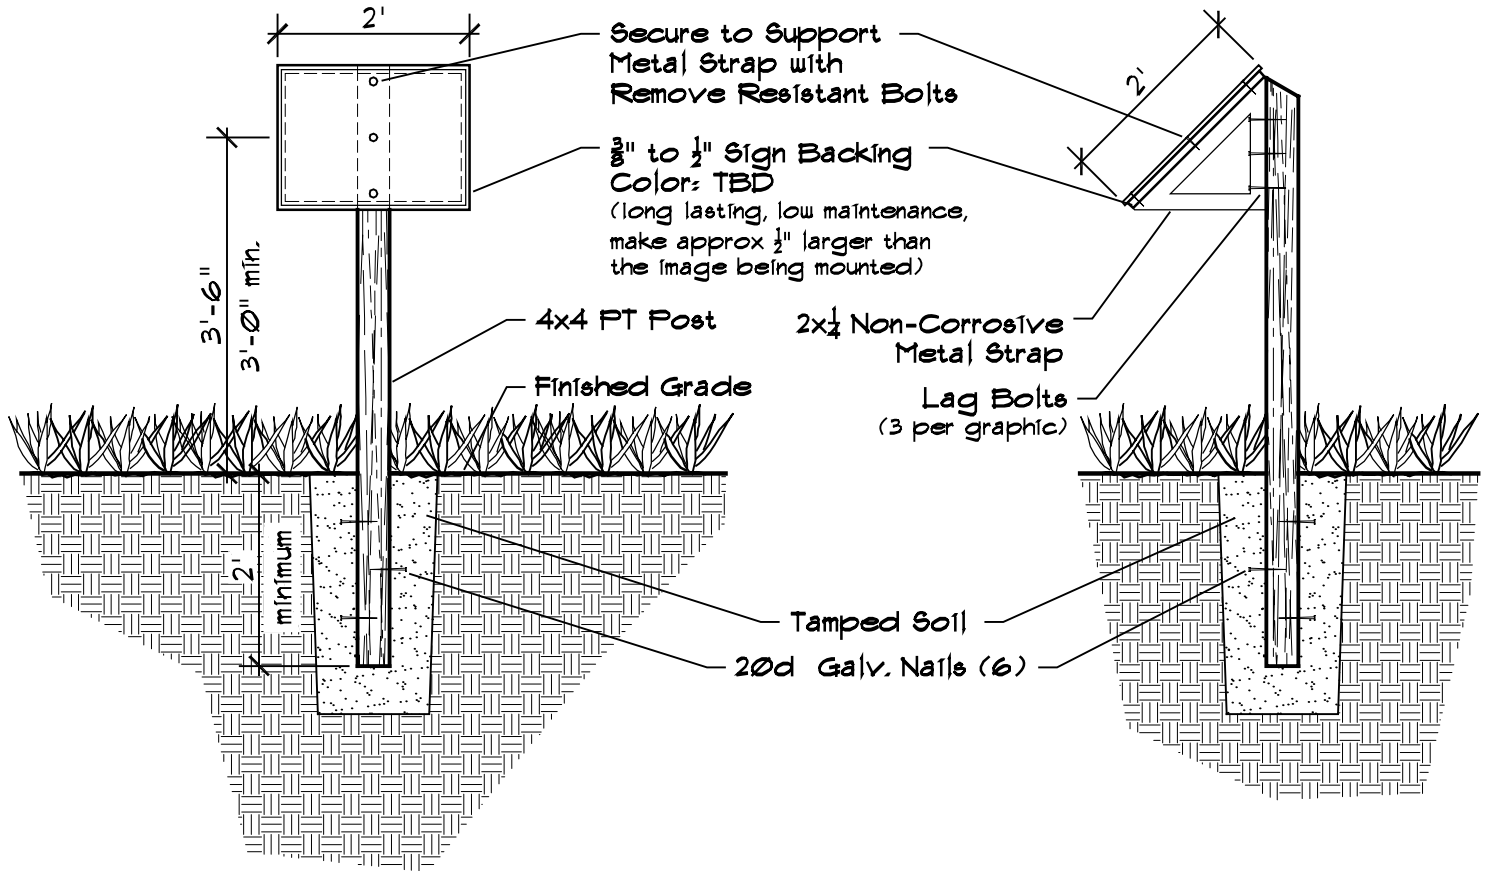


Scale: 1/2" = 1'

SIGN ELEVATION

Scale: 1/2" = 1'

SIGN SECTION


DIRECTIONAL & INFORMATION SIGN

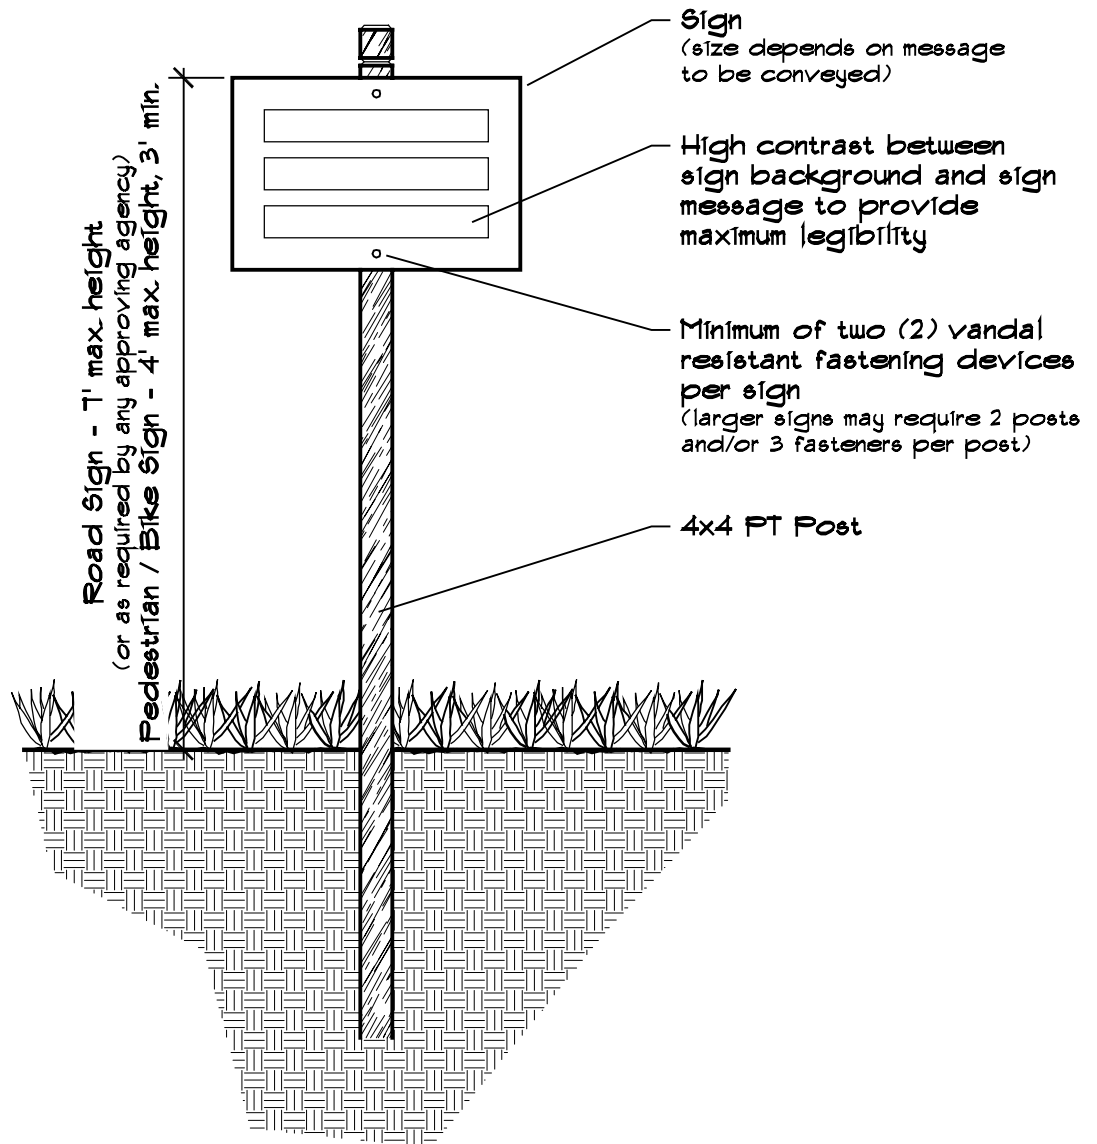

Scale: 1/2" = 1'

SIGN ELEVATION


INFORMATION KIOSK

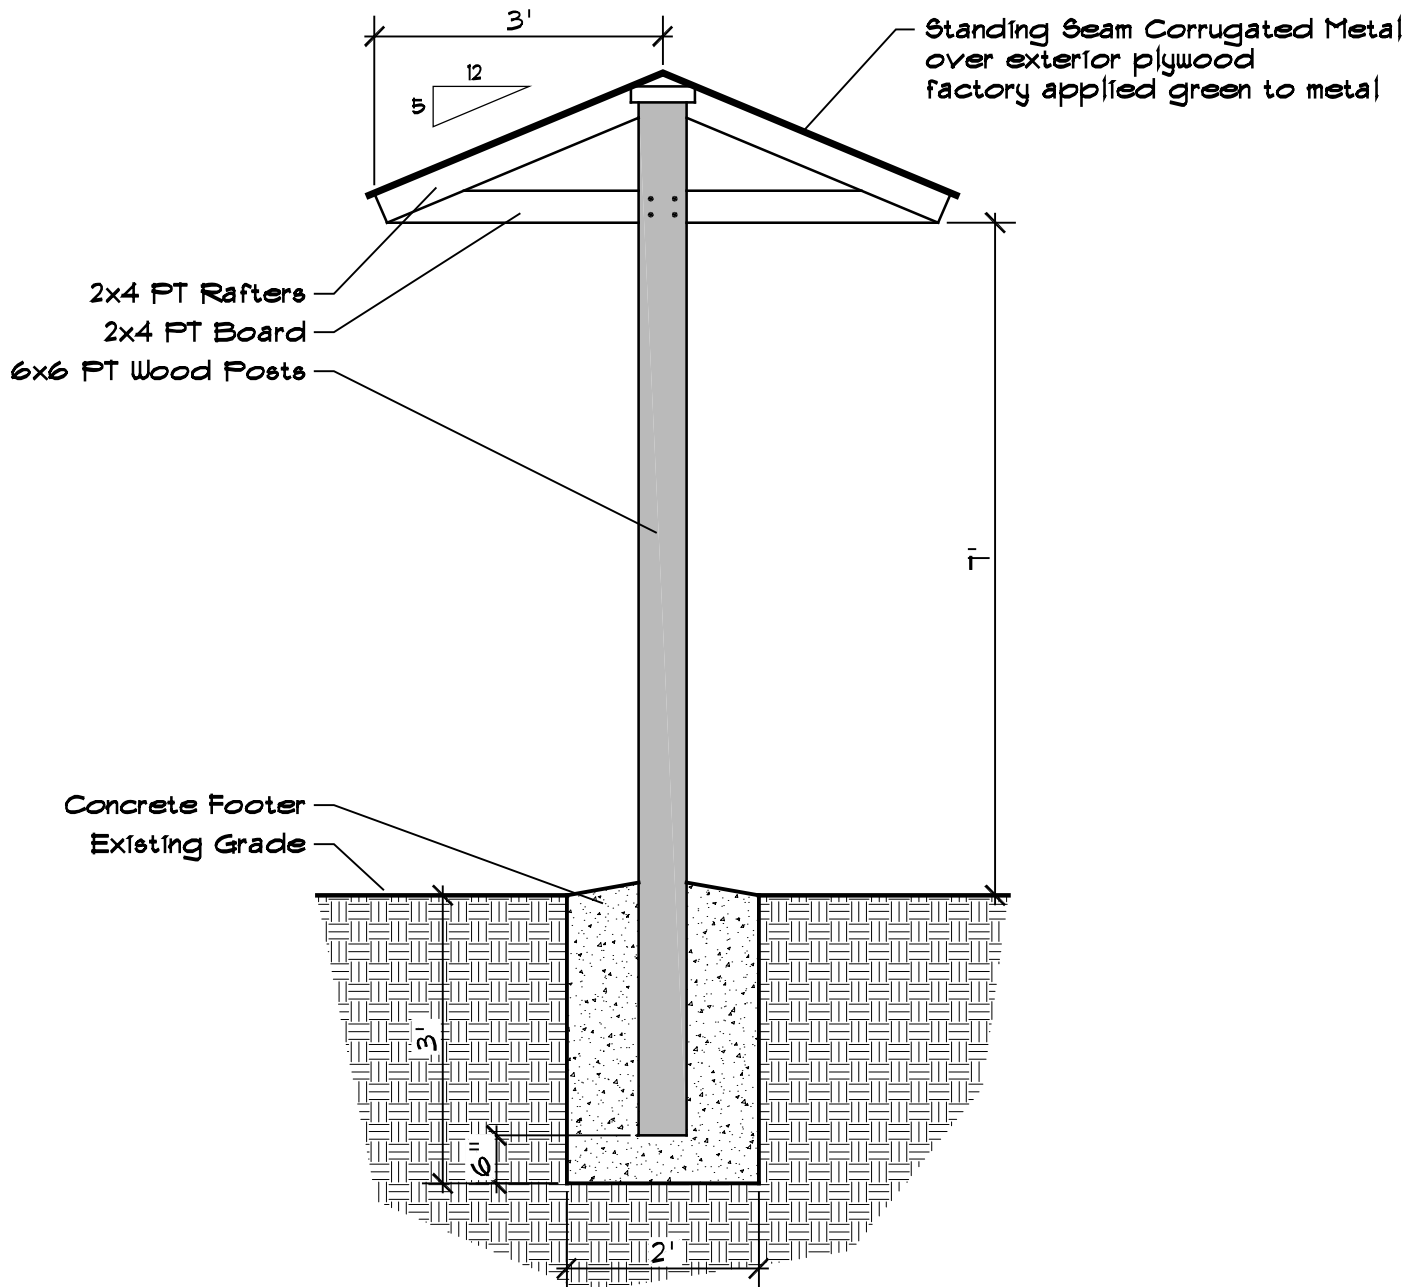


Scale: 1/2" = 1'

KIOSK SECTION

INFORMATION KIOSK

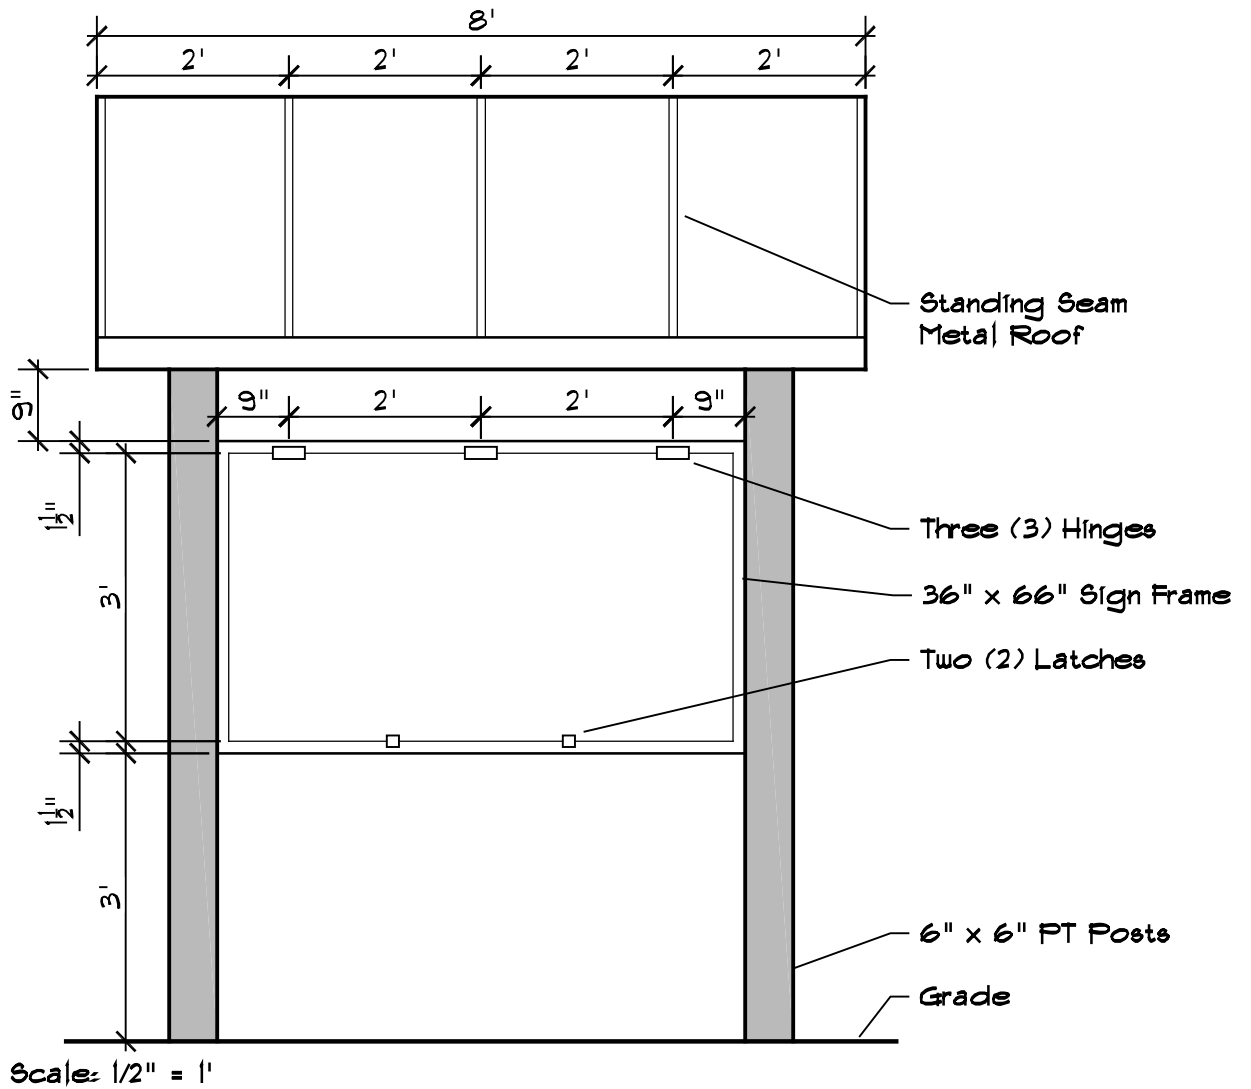

KIOSK ELEVATION

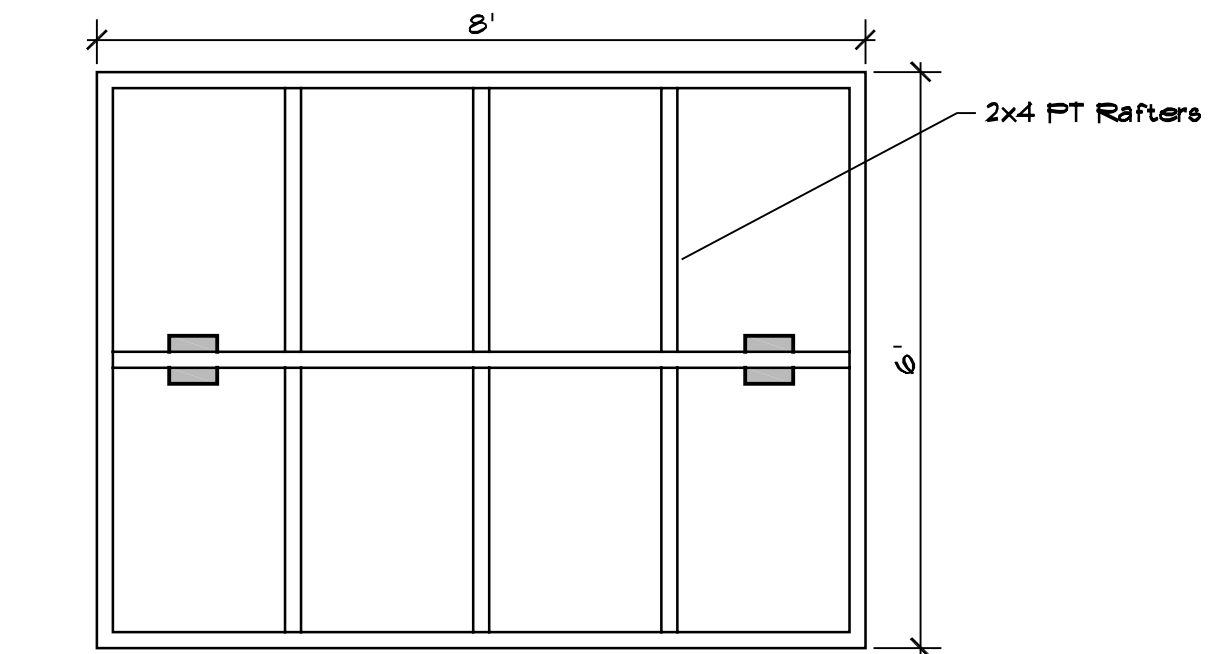


KIOSK PLAN

INTERPRETIVE SIGNS (RAIL MOUNTED)

ENLARGEMENT


Scale: 1-1/2" = 1'

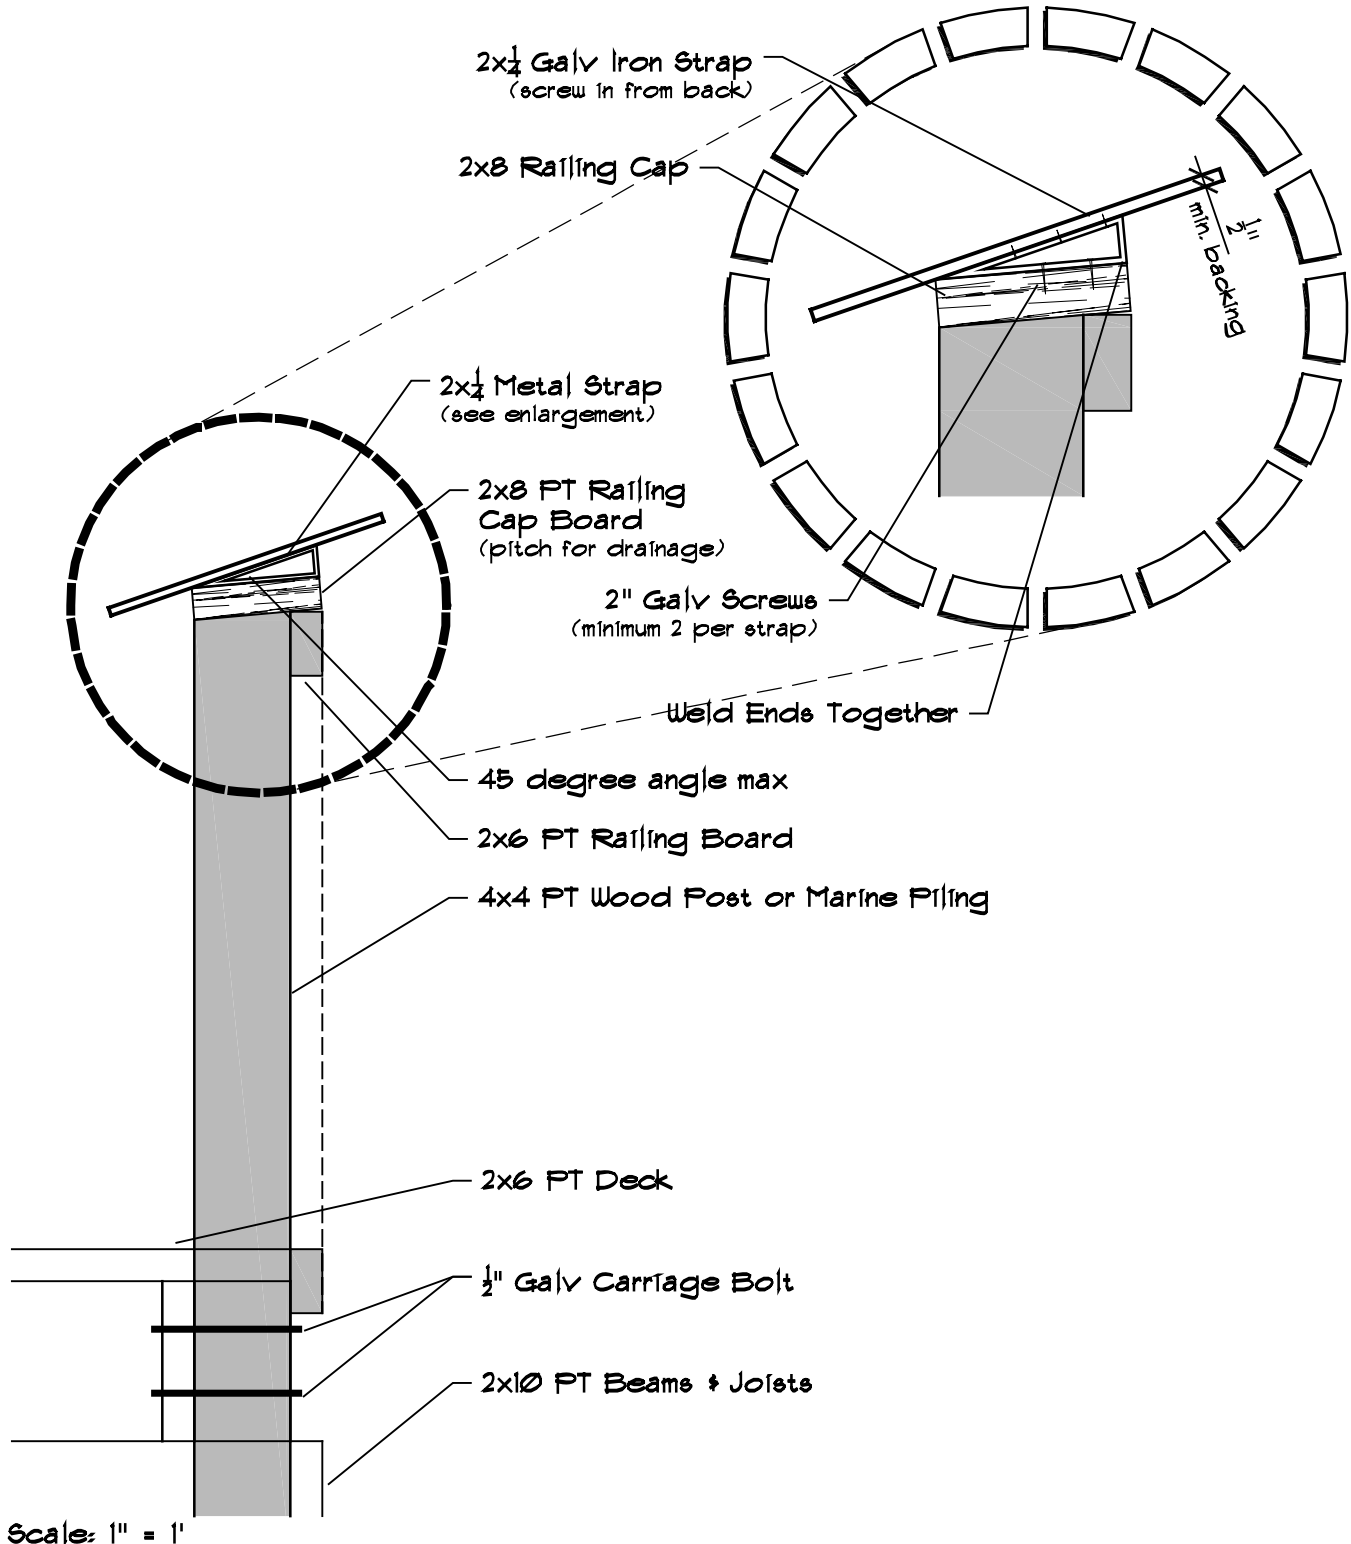


Scale: 1" = 1'

SIGN SECTION

LUMBER SPECIFICATIONS

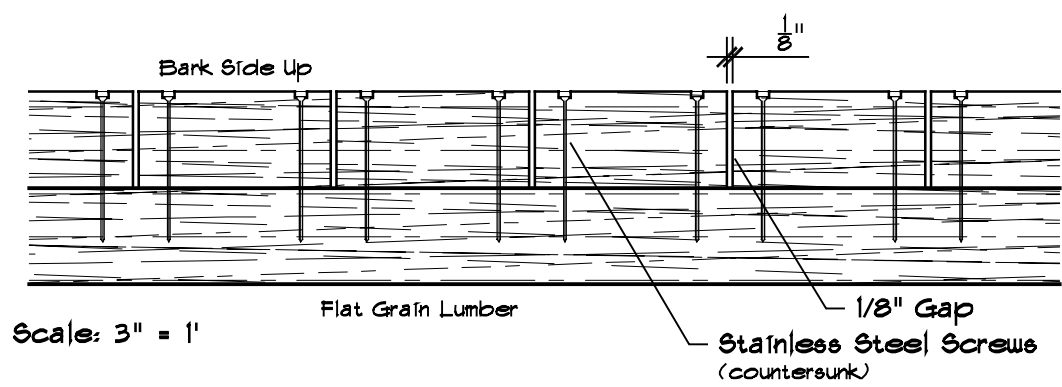


DECK DETAIL

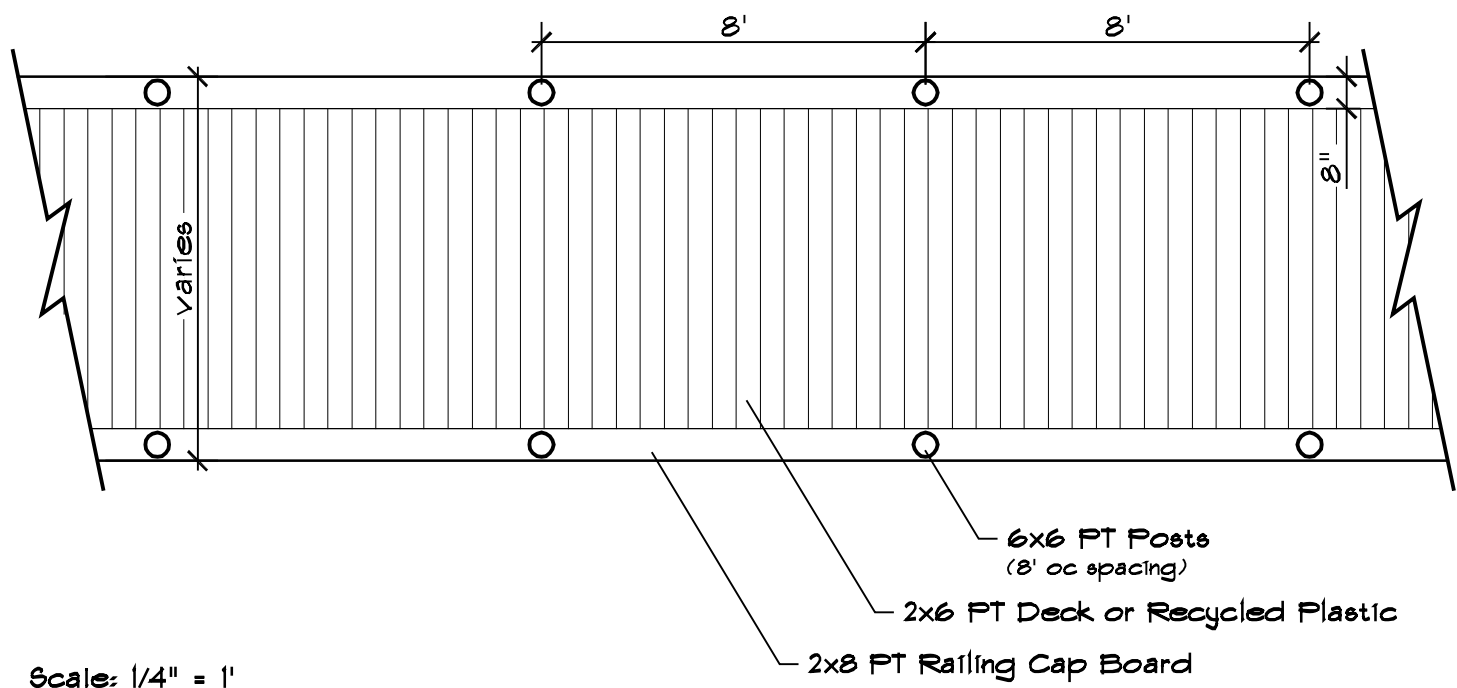


BOARDWALK LAYOUT DETAIL

SIGN ELEVATION

 



SIGN ELEVATION

PARKING LAYOUTS FOR VARIOUS FACILITIES

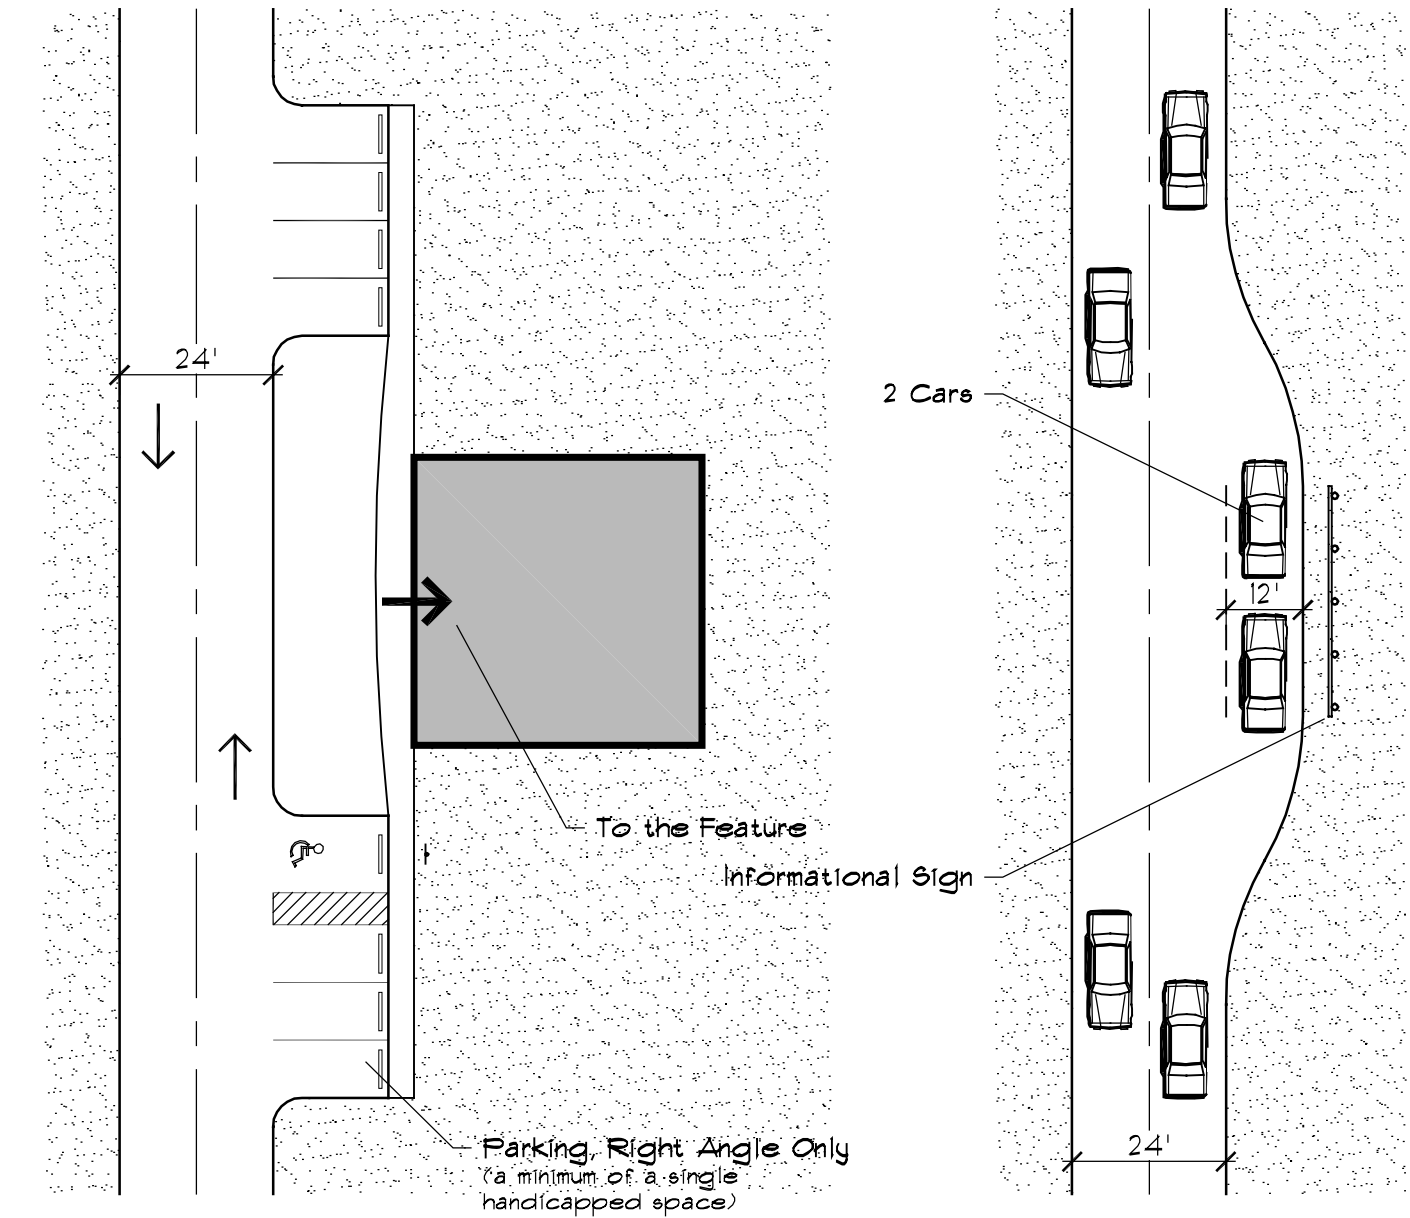


PLAN VIEW

PARKING DETAILS

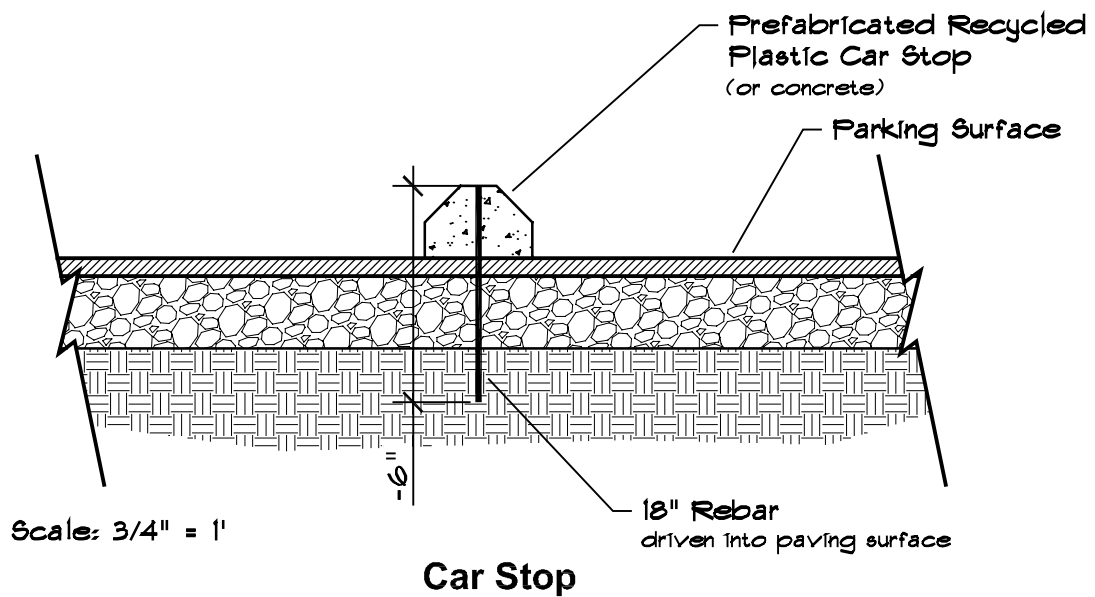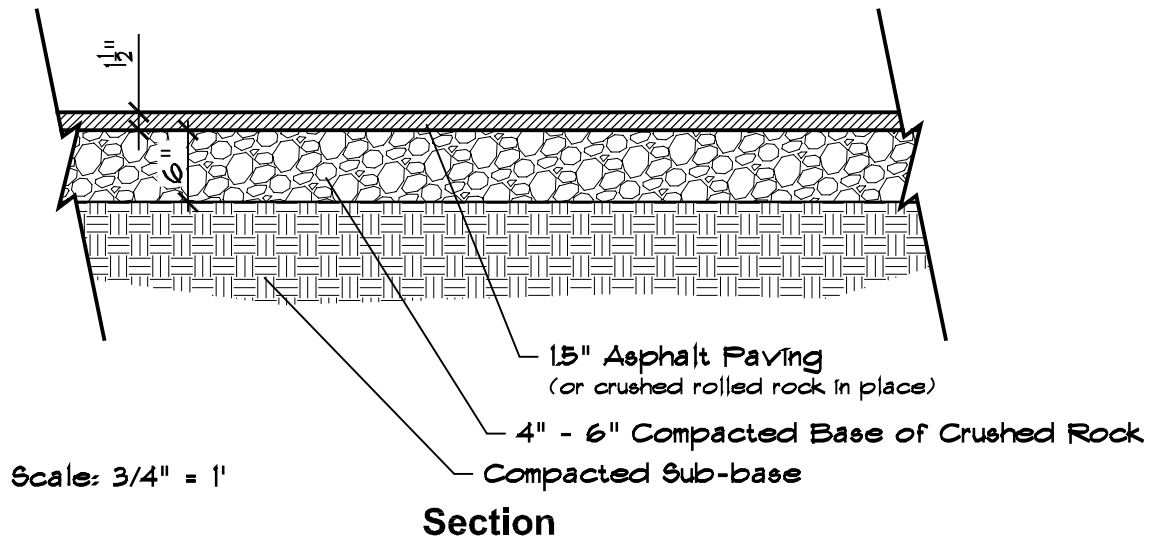


PARKING AREA

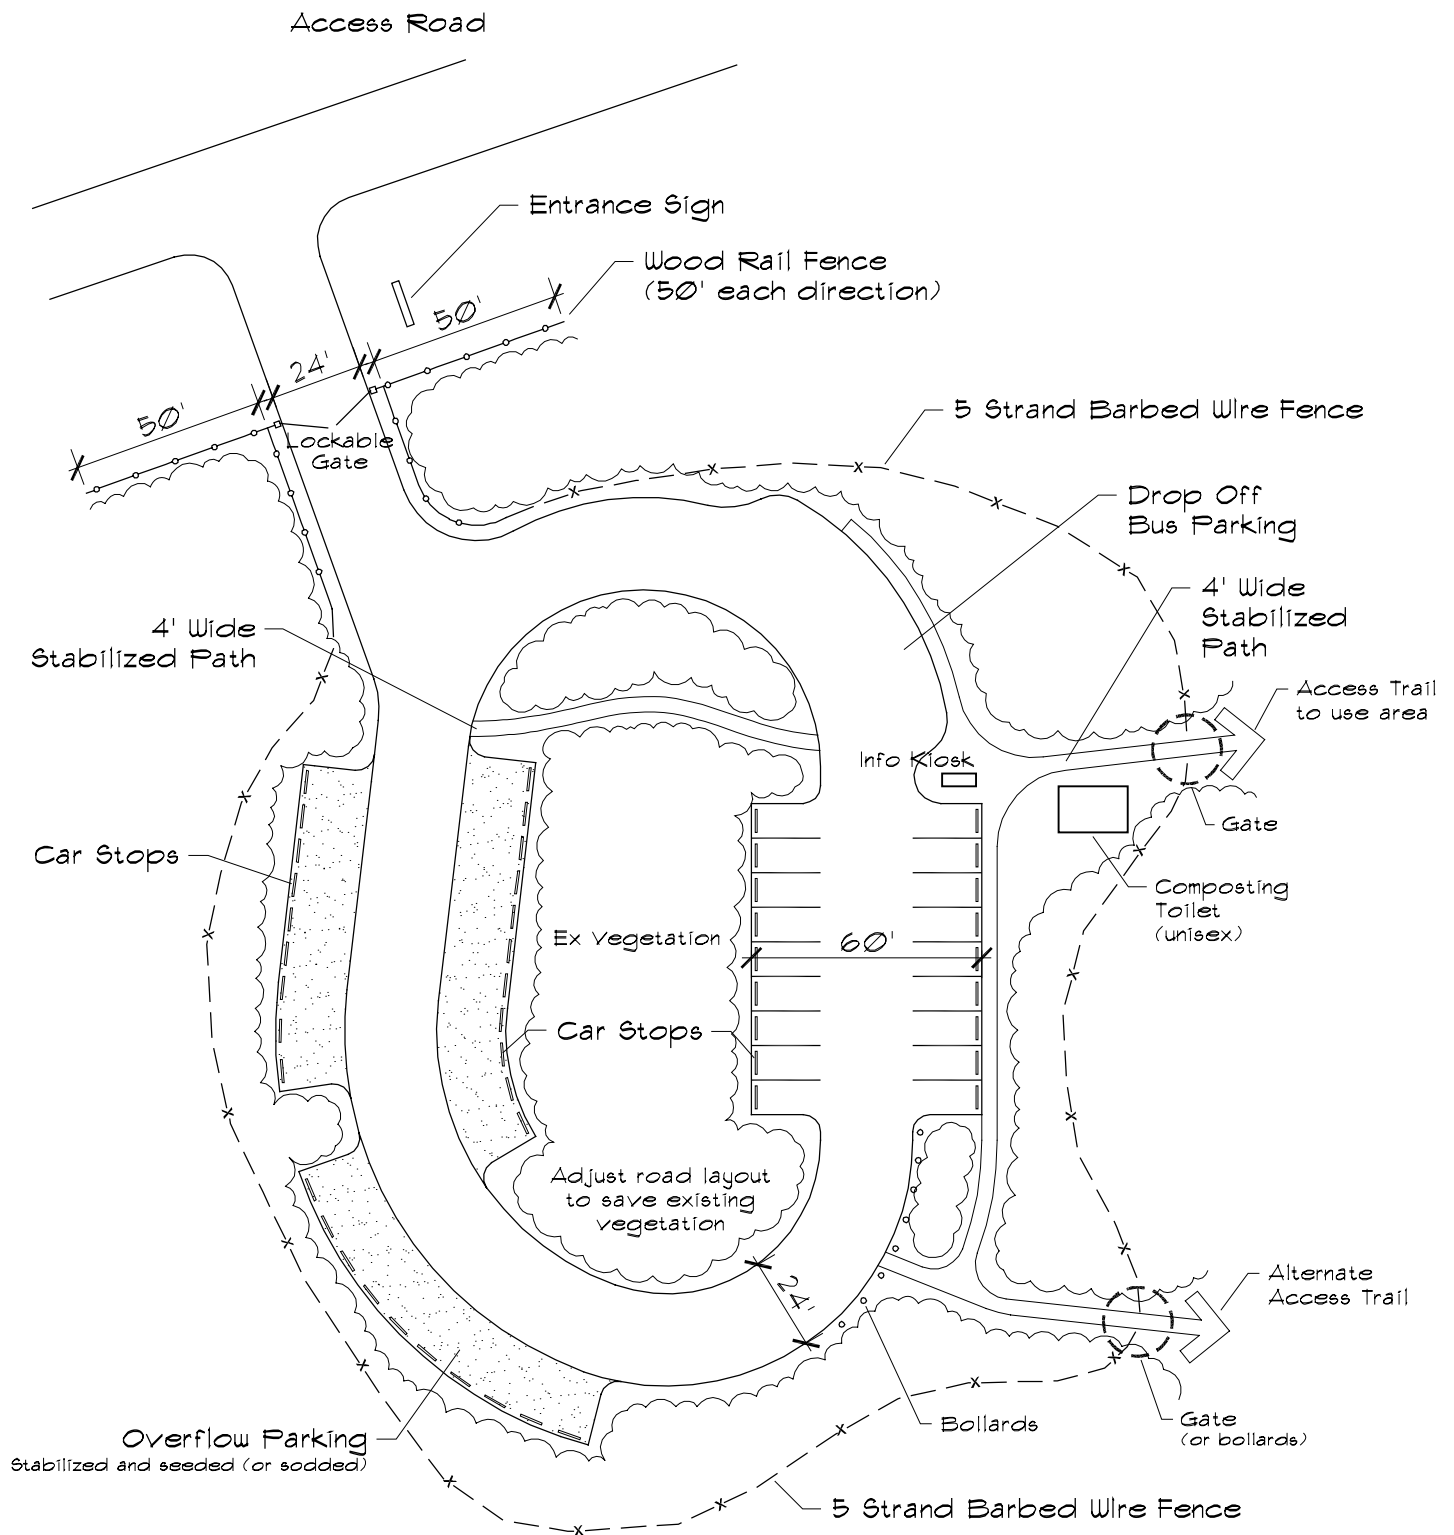


Scale: 1" = 50'

SITE PLAN

PARKING

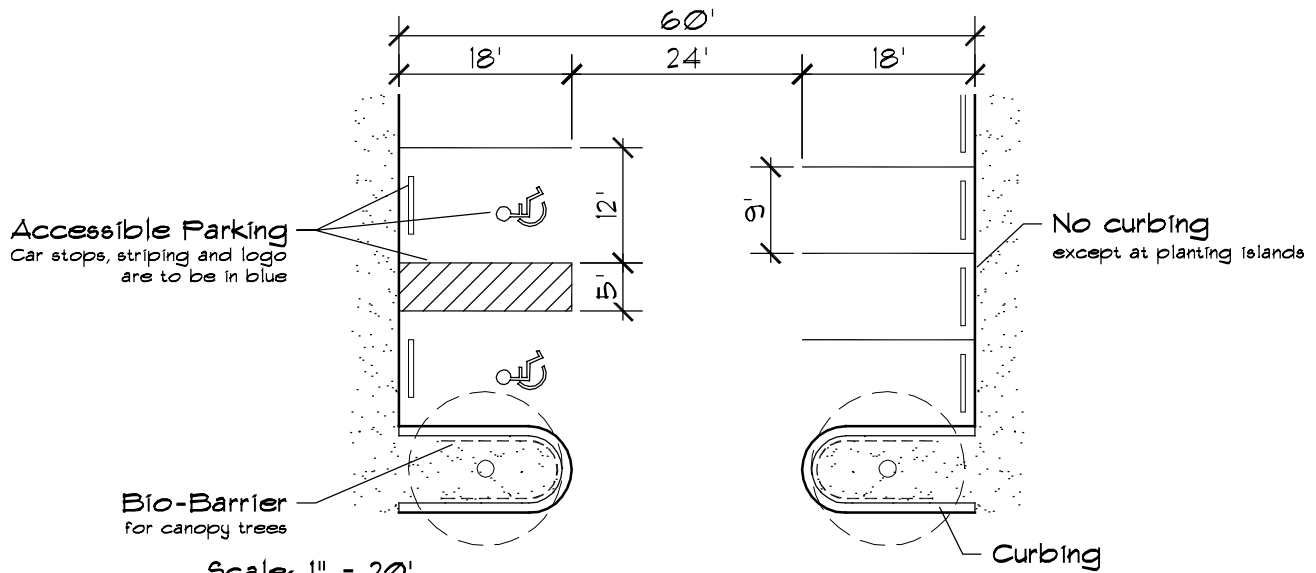


PLAN VIEW

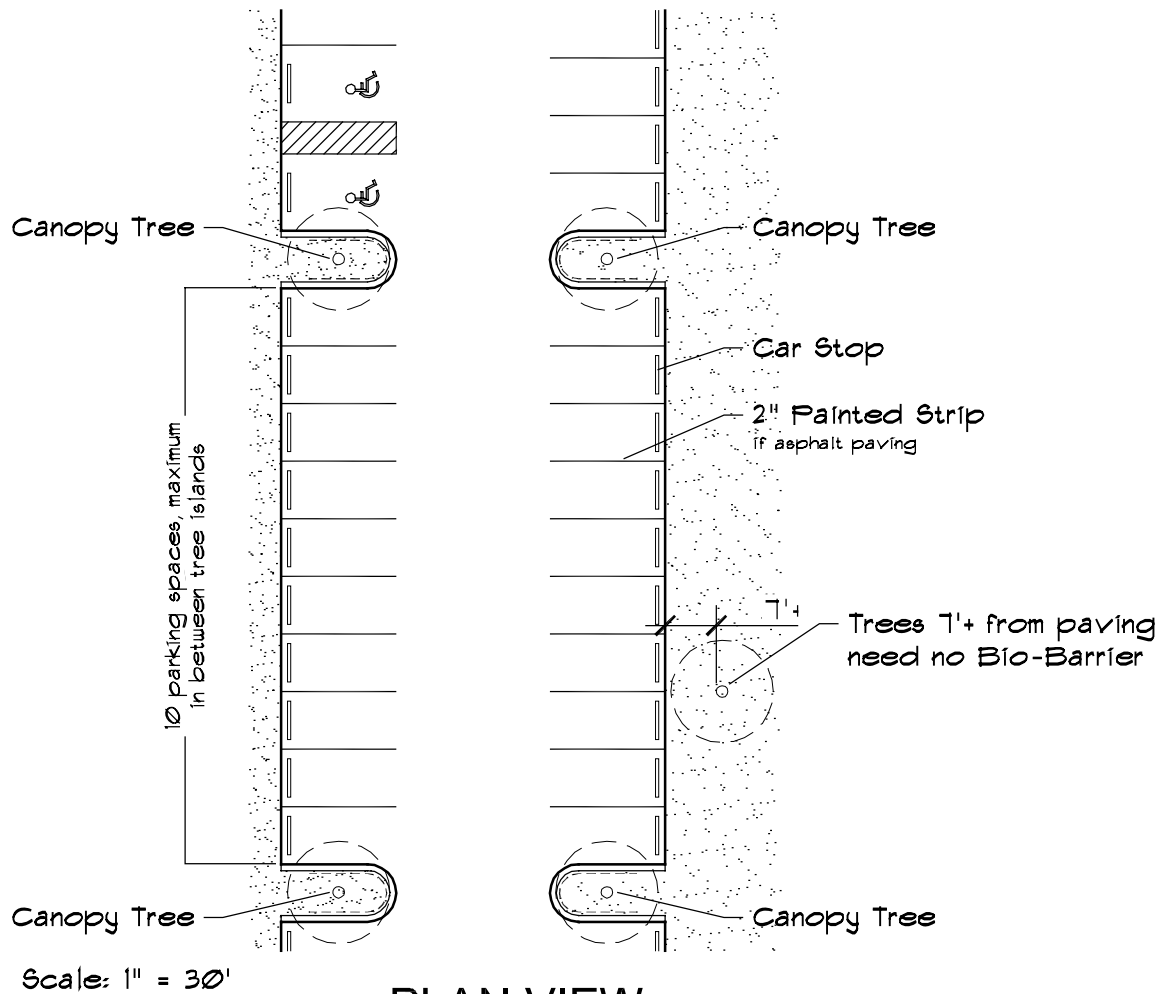

PLAN VIEW


PICNIC SHELTER

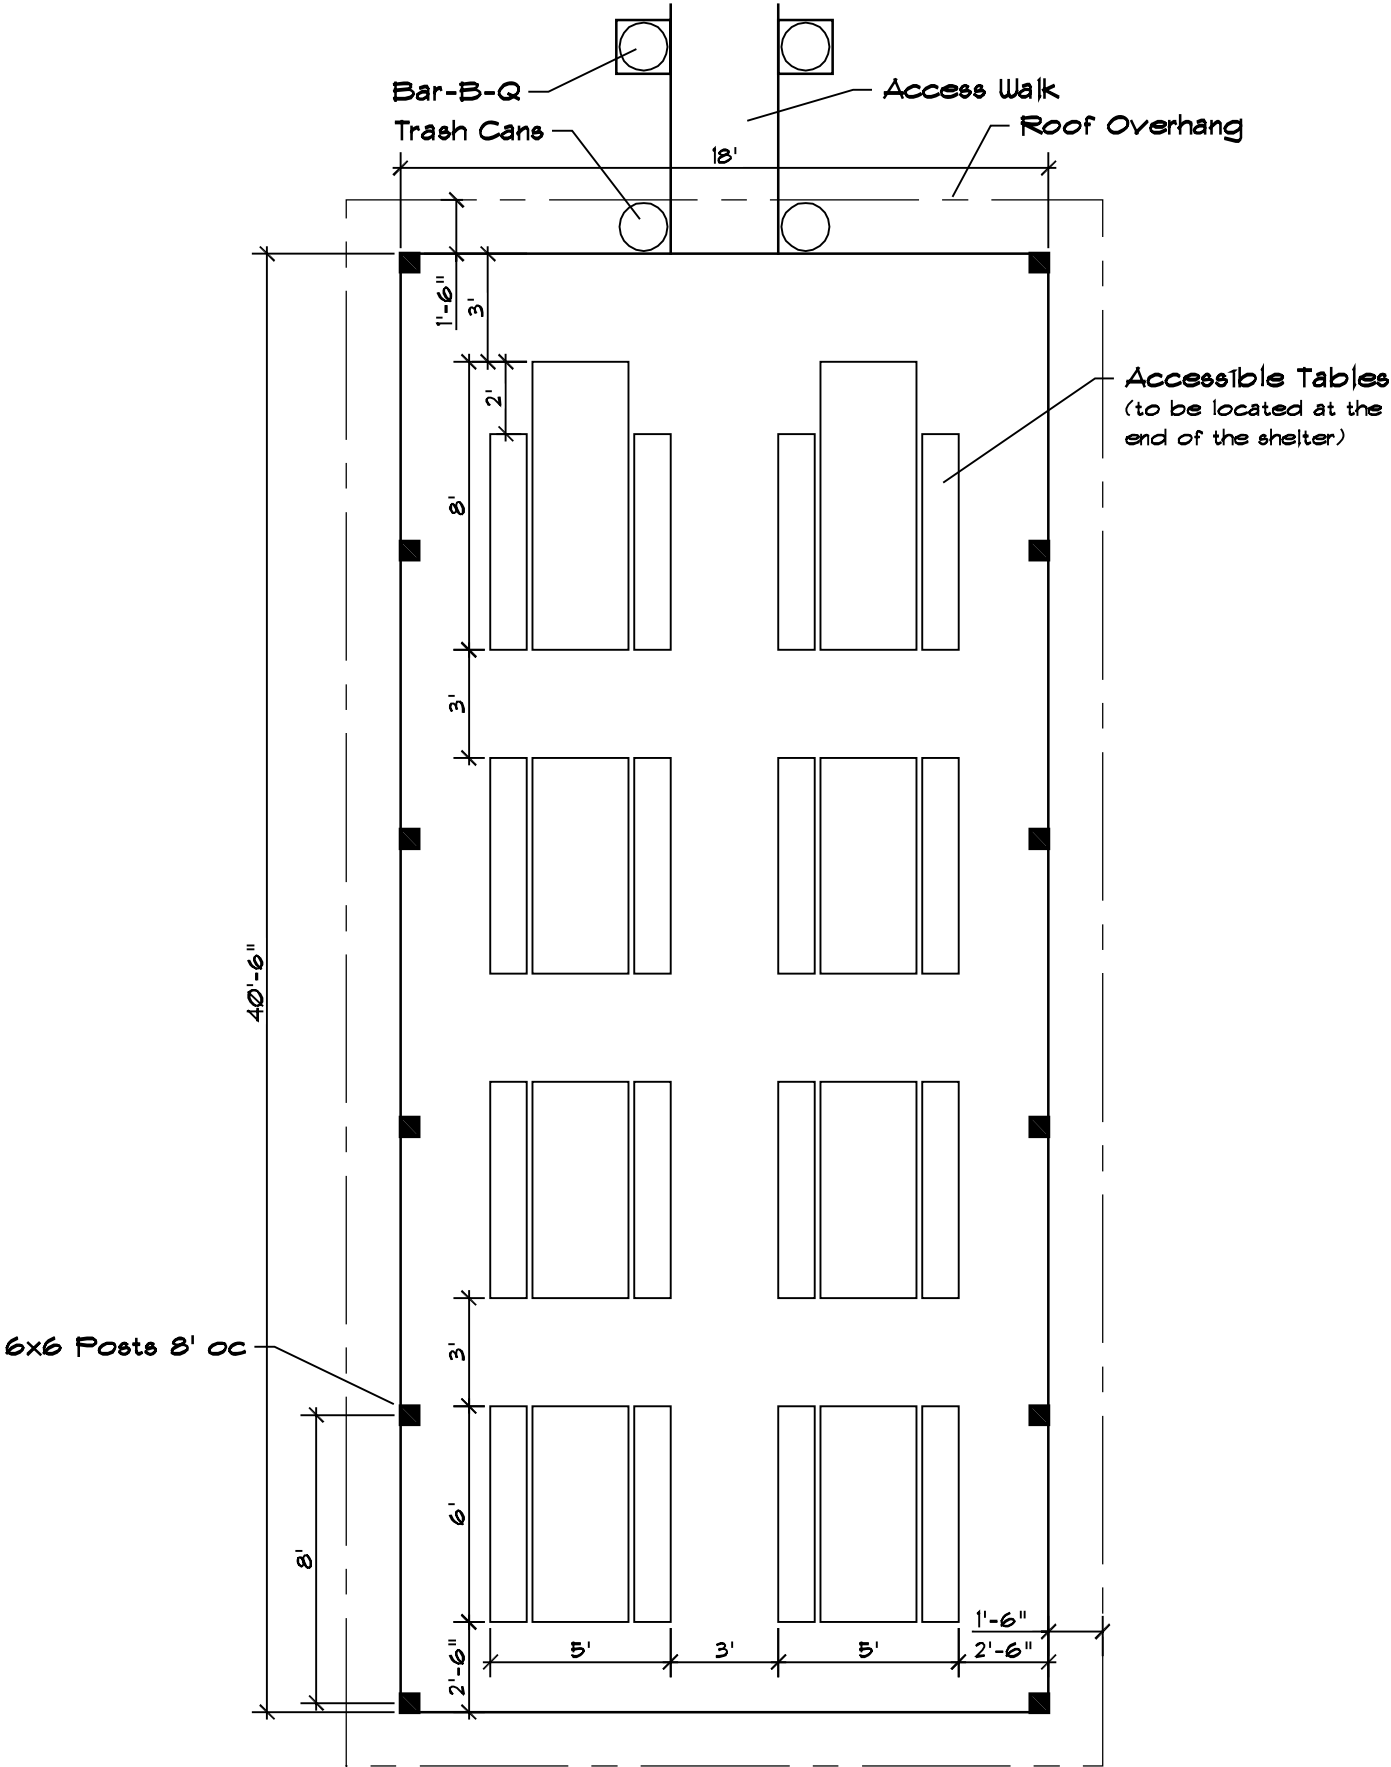

Scale: 3/16" = 1'


PLAN VIEW

PICNIC SHELTER

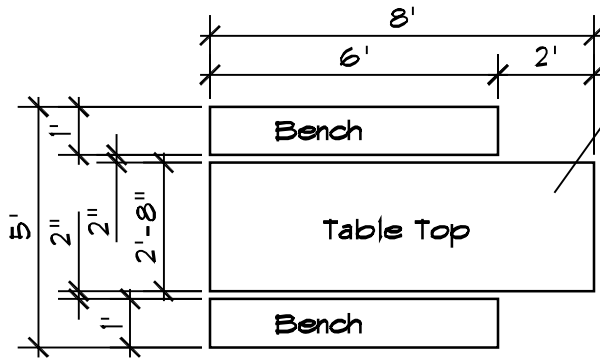

Scale: 1/4" = 1'


Table Plan

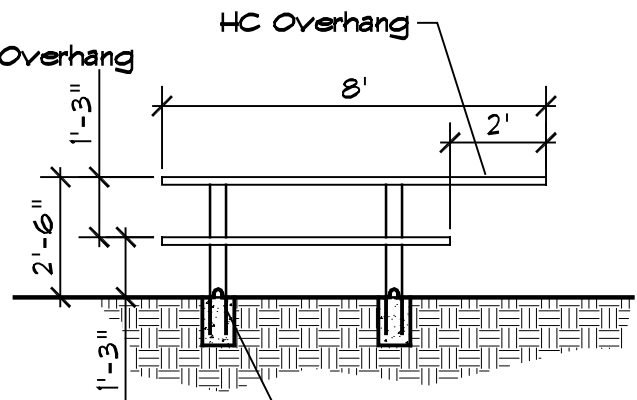

Use only wood picnic tables

Table Section

ALTERNATE SHELTER DESIGNS

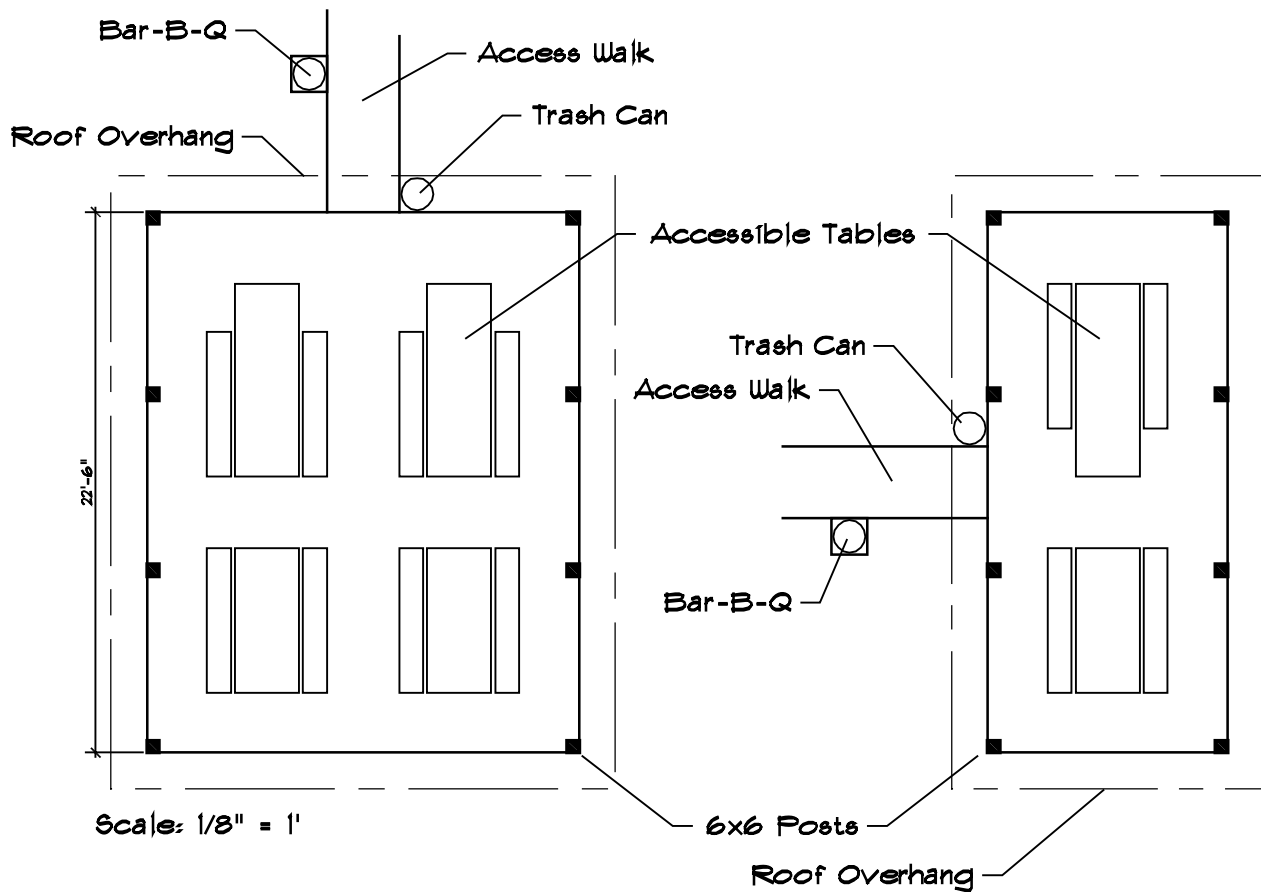


Scale: 1/8" = 1'

Four Tables

Two Tables

INTERPRETIVE SIGNS (POST MOUNTED)

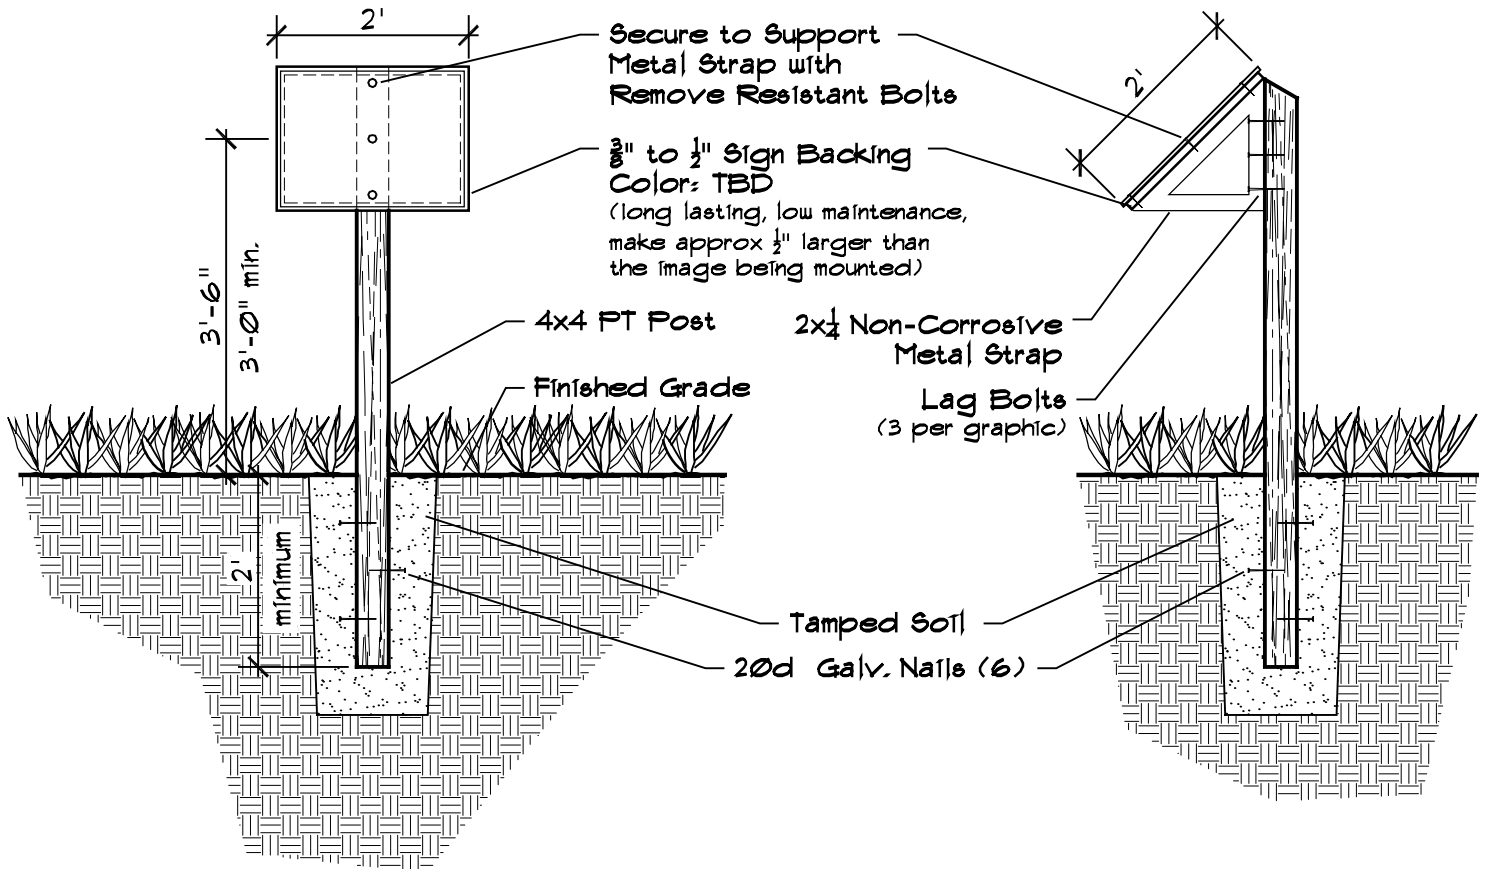

Scale: 1/2" = 1'

SIGN ELEVATION


Scale: 1/2" = 1'

SIGN SECTION

INTERPRETIVE SIGNS (RAIL MOUNTED)


ENLARGEMENT

Scale: 1-1/2" = 1'

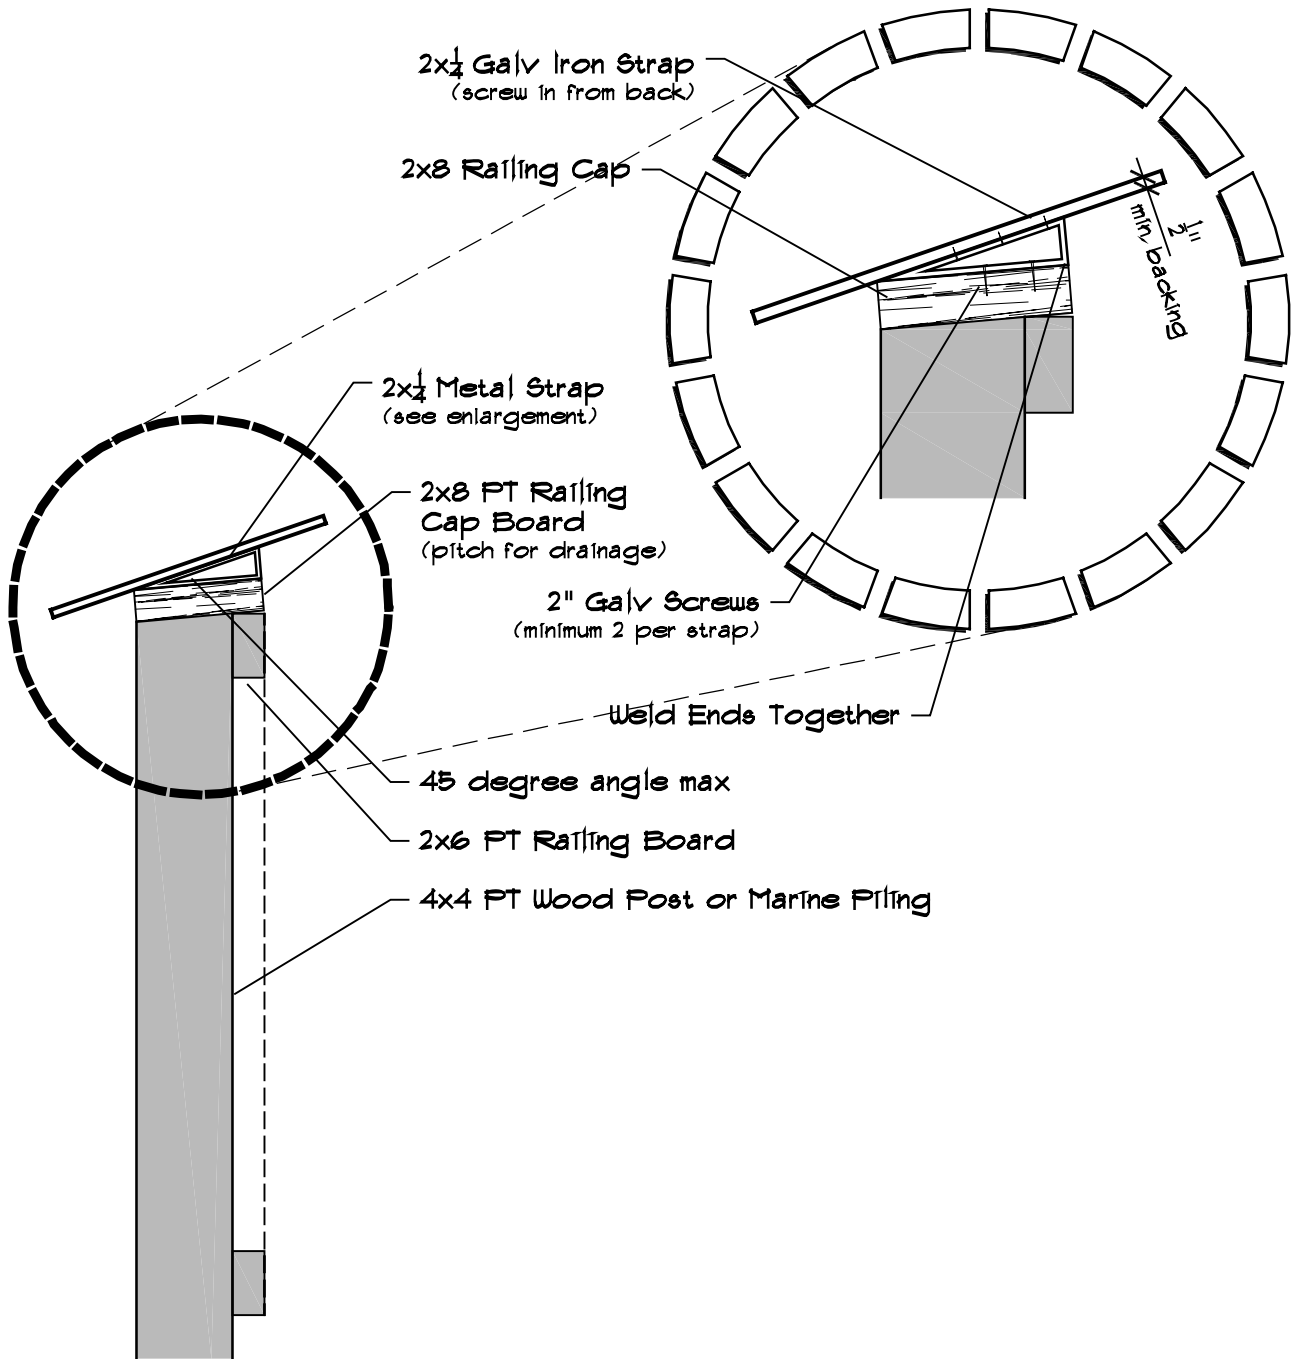

Scale: 1" = 1'

SIGN SECTION

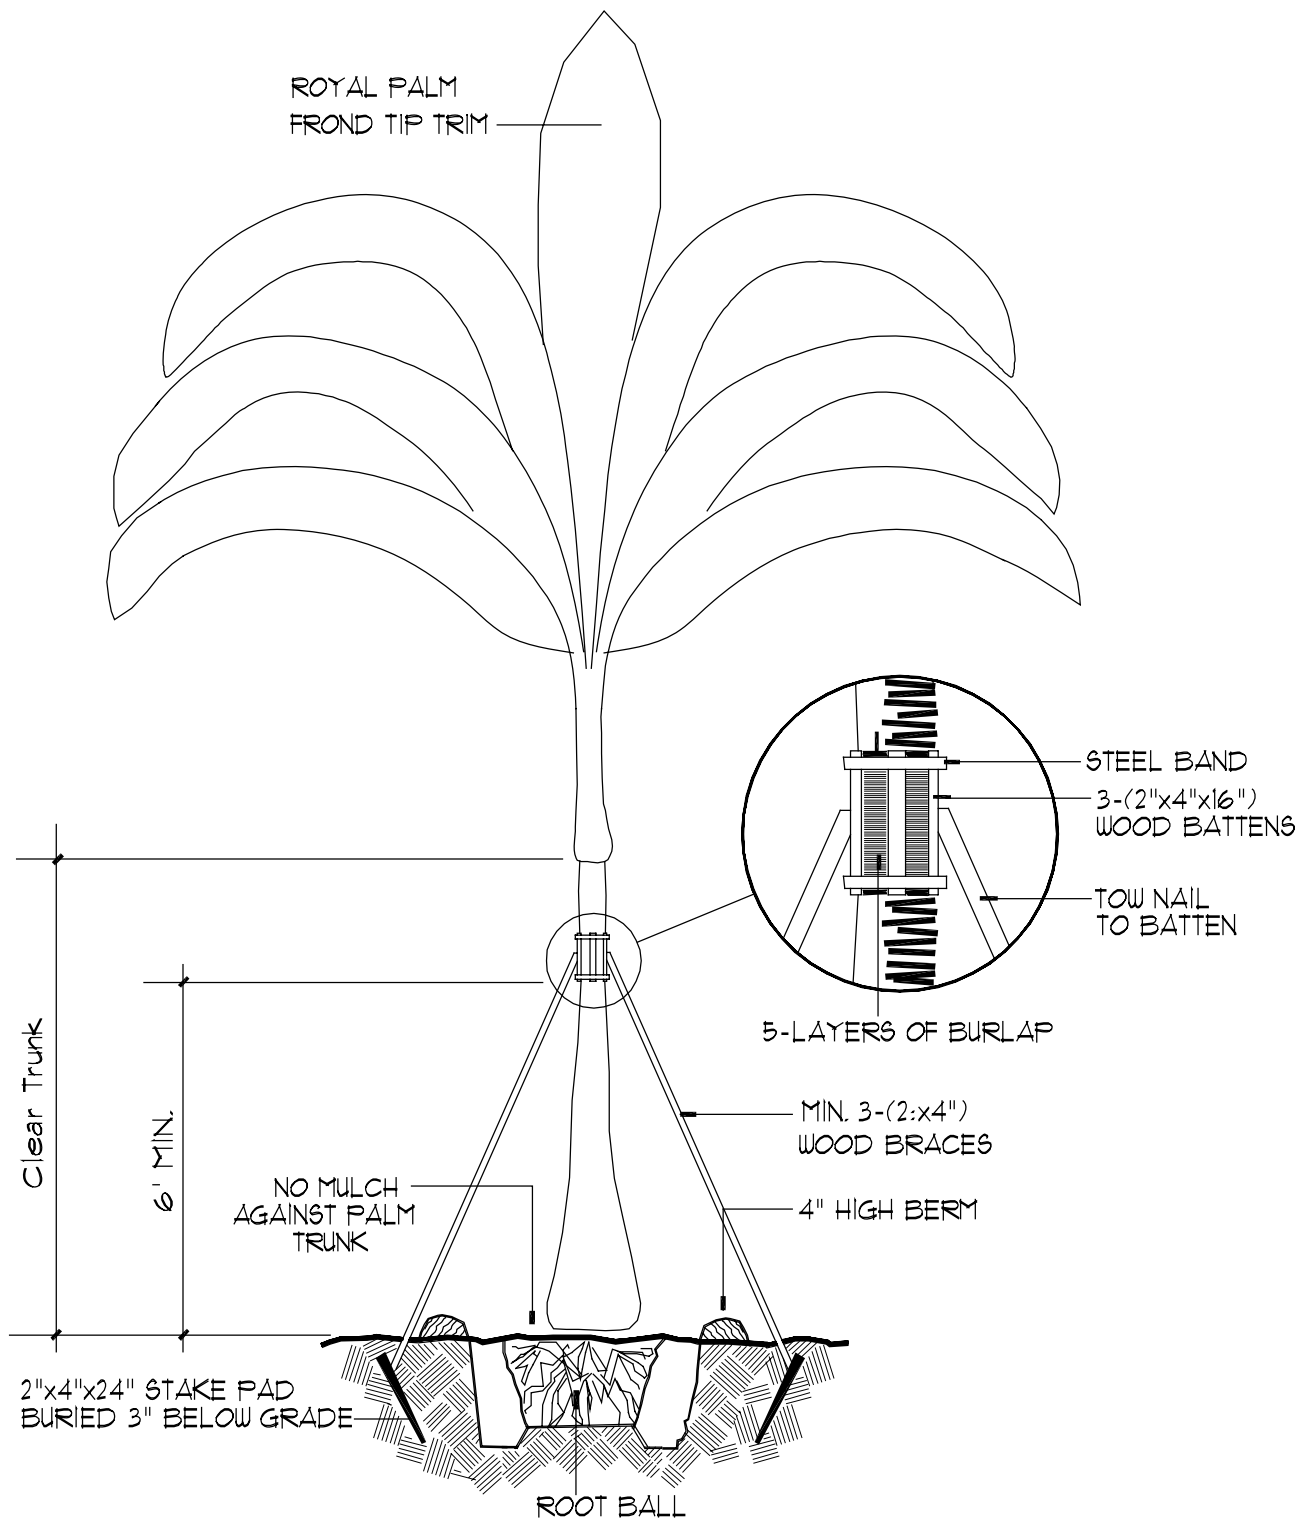


SECURE BATTENS WITH TWO 3/4" HI CARBON STEEL BANDS TO HOLD BATTENS IN PLACE, DURING PLANTING PROCESS. DO NOT NAIL BATTENS TO PALM, HEIGHT OF BATTENS SHALL BE LOCATED IN RELATION TO THE HEIGHT OF THE PALM FOR ADEQUATE BRACING

ROYAL PALM

N.T.S

STEEL BOLLARDS

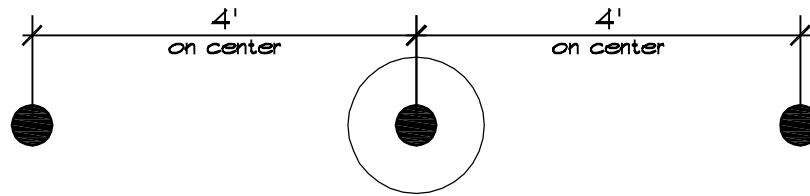


Fix Bollard

Movable Bollard

Fix Bollard

Scale: 1/2" = 1'

LAYOUT PLAN

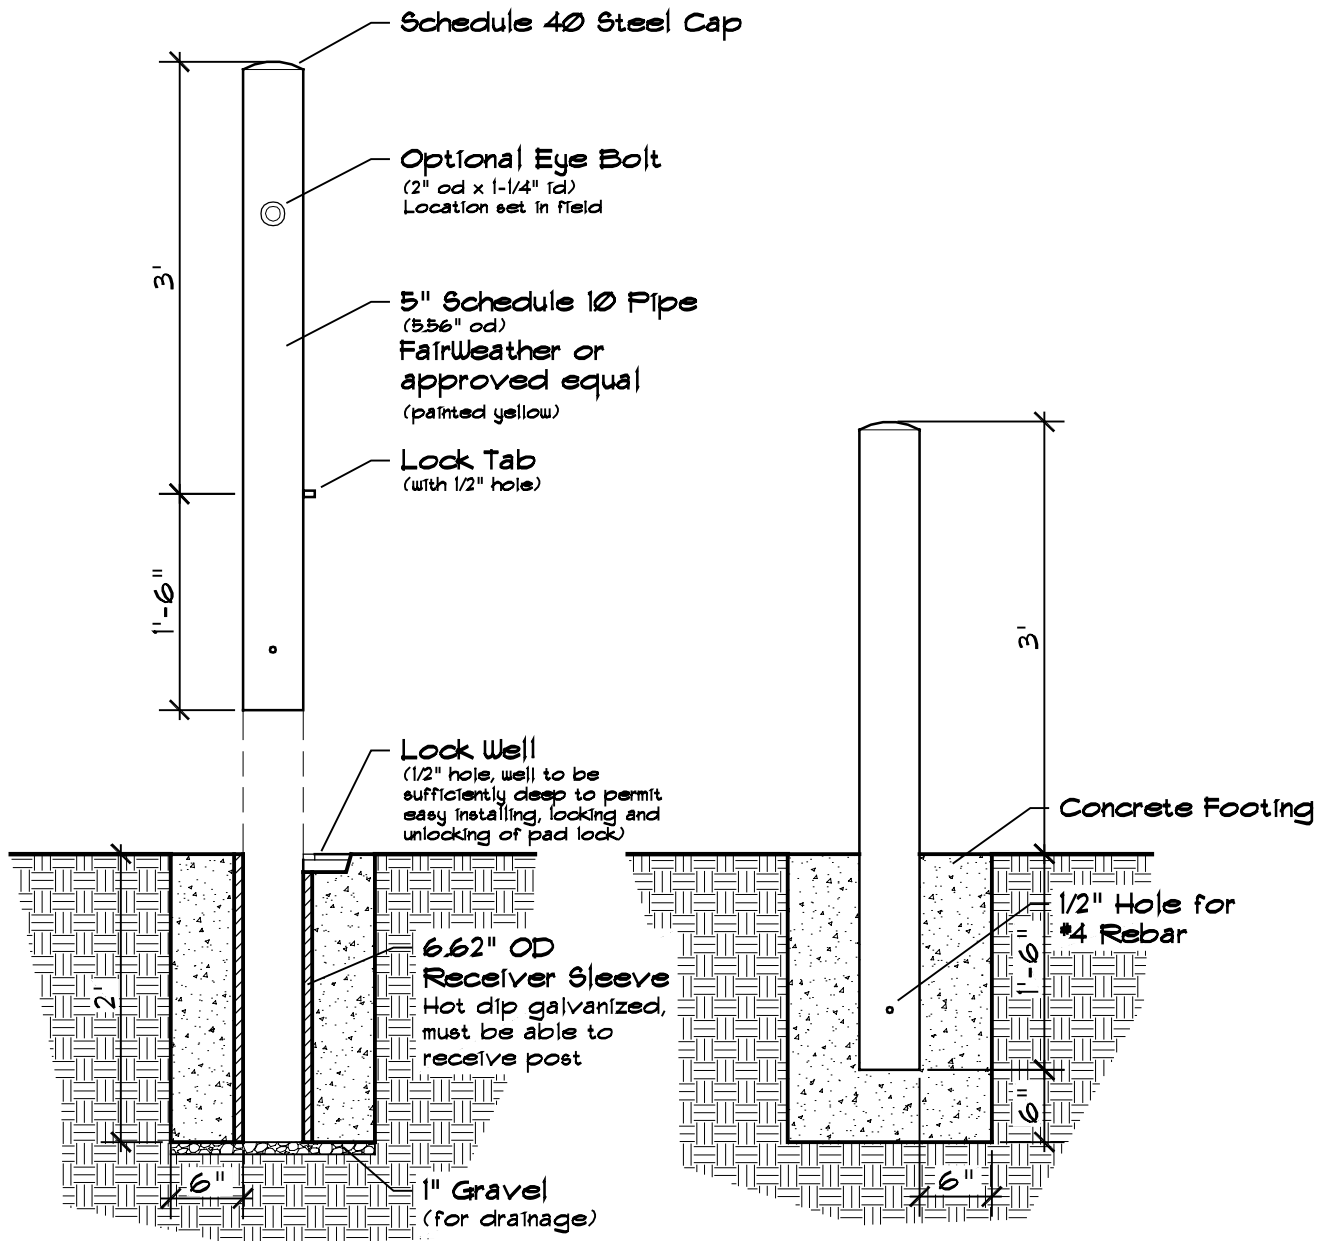


Scale: 3/4" = 1'

REMOVABLE MOUNTING


EMBEDDED MOUNTING

No. of Tent or Trailer Spaces*	No. of Toilet Seats Male/Female**		No. of Lavatories Male/Female		No. of Urinals Male	No. of Showers+ Male/Female		No. of Sanitary Stations
1-15	1	1	1	1	1	1	1	1
16-30	1	2	2	2	1	1	1	1
31-45	2	2	3	3	1	1	1	1
46-60	2	3	3	3	2	2	2	1
61-80	3	4	4	4	2	2	2	1
81-100	3	5	4	4	2	3	3	1

TRAIL MARKERS

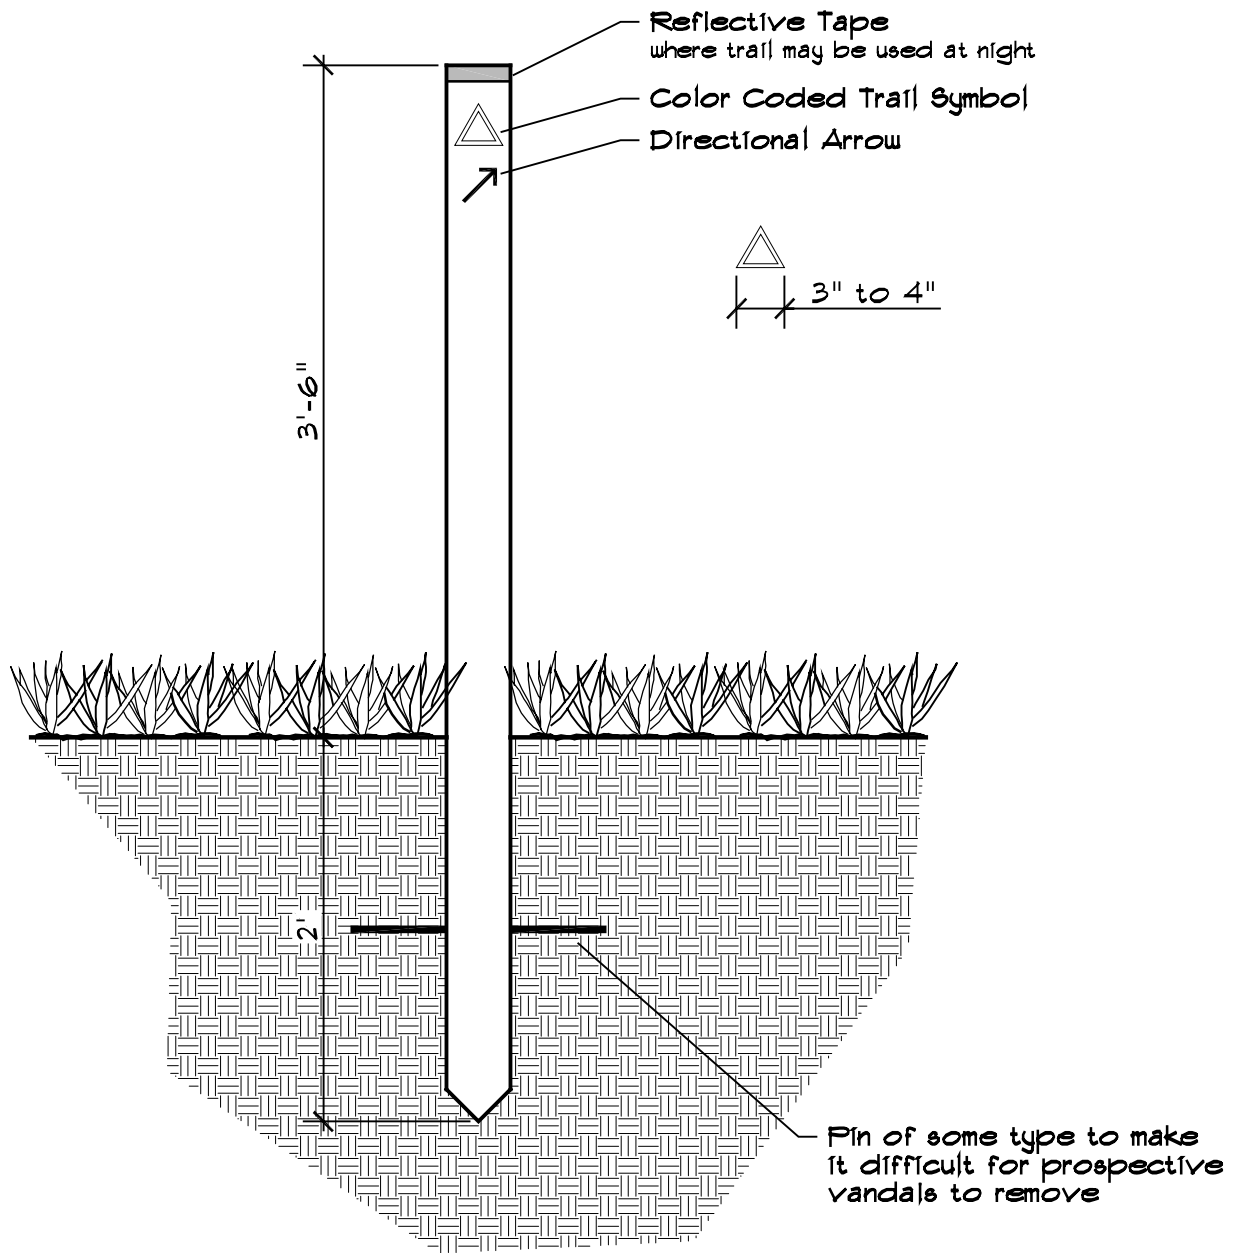


Scale: 1" = 1'

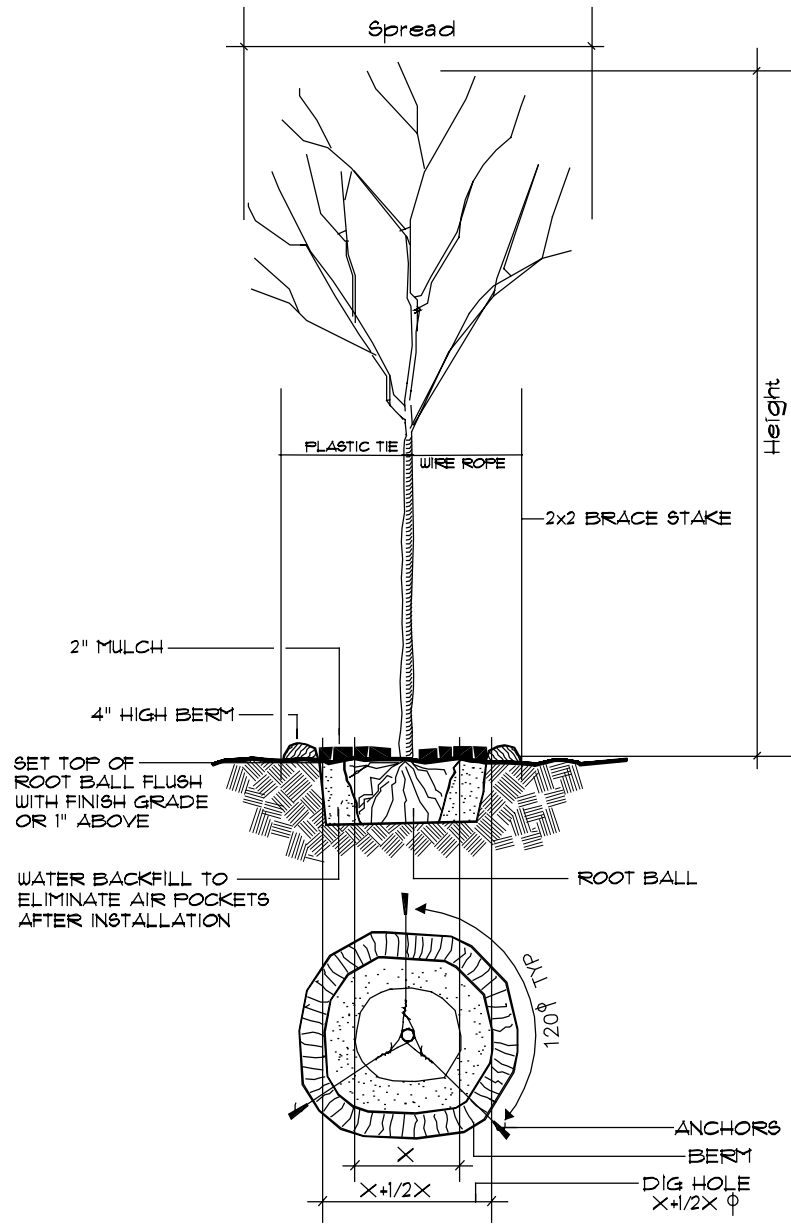

TREES W/ STAKES


N.T.S

METAL VEHICLE GATE

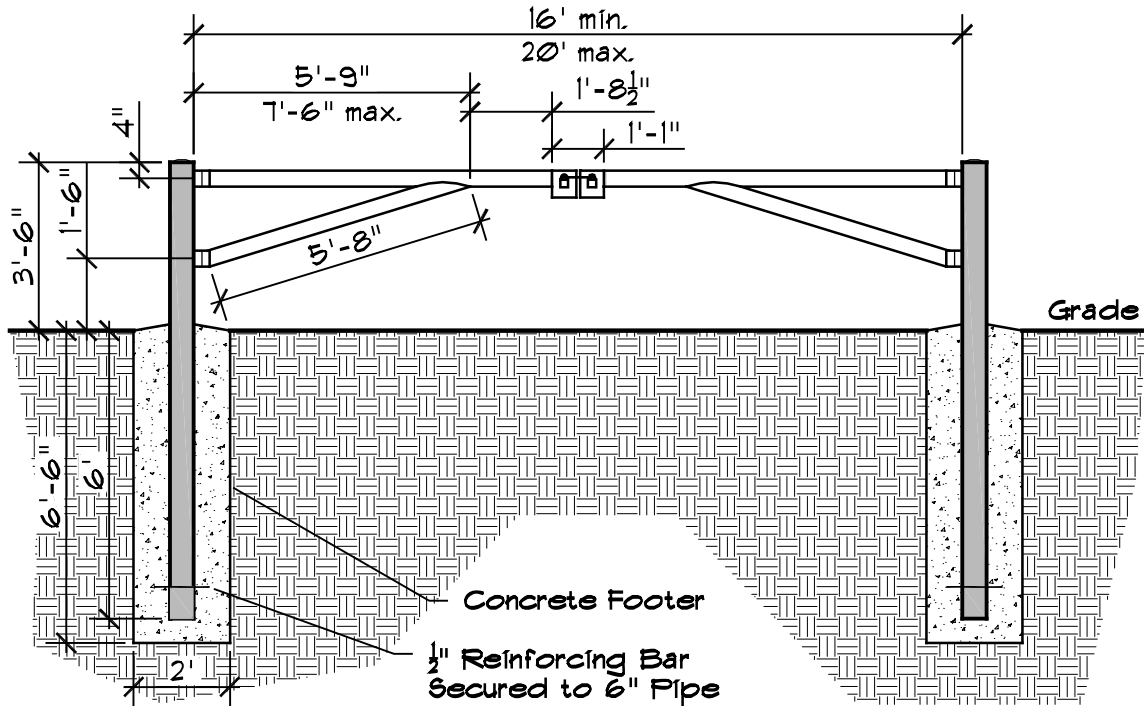


Scale: 1/4" = 1'

ELEVATION

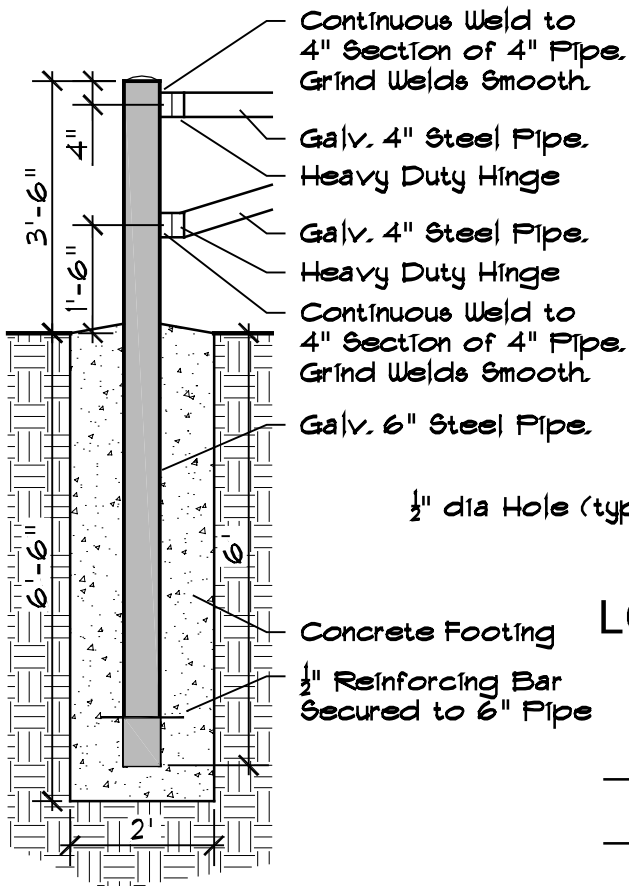


Scale: 3/8" = 1'

HINGE DETAIL

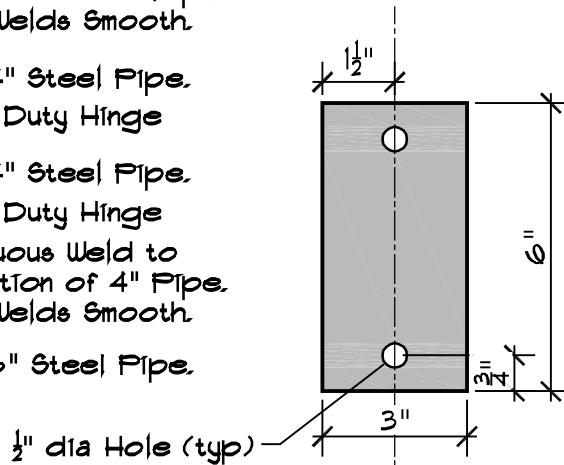


Scale: 3" = 1'

LOCK PIN DETAIL

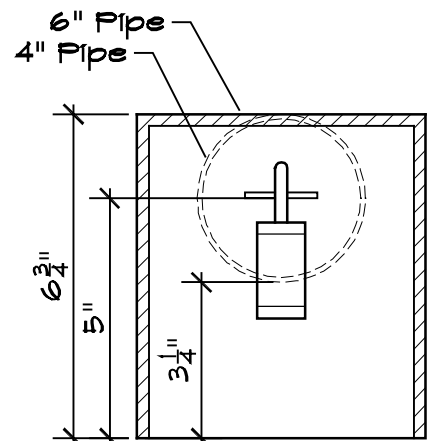

Scale: 3" = 1'


SECTION

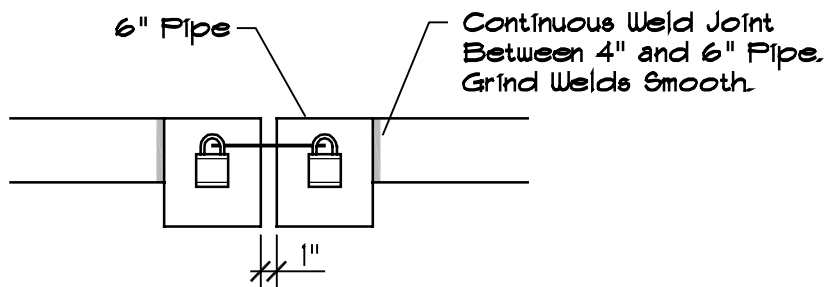

Scale: 1" = 1'

DETAIL

VEHICULAR GATE - WOOD


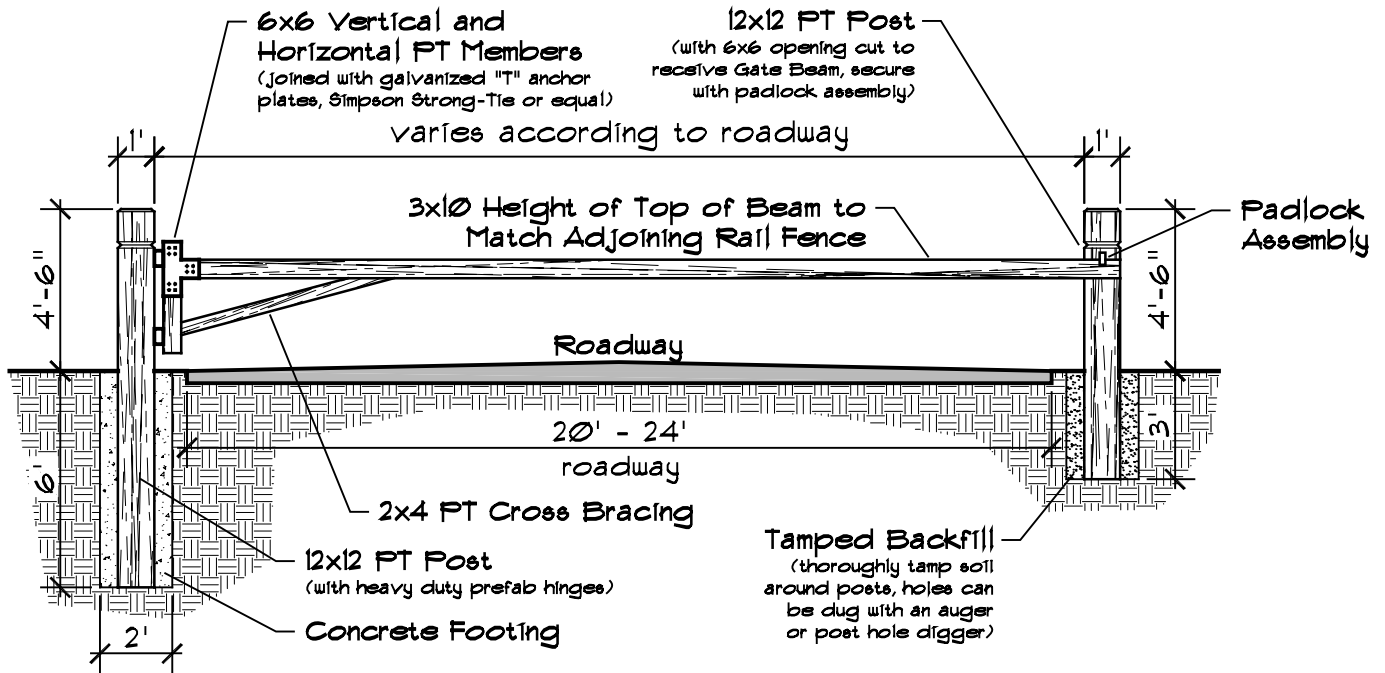


Place gate post in close proximity to the fence to prevent access between the gate and fence. Chamfer and reveal detail to match rail posts.


Scale: 3/16" = 1'

GATE ELEVATION

WALK-IN & PRIMITIVE CAMPSITES

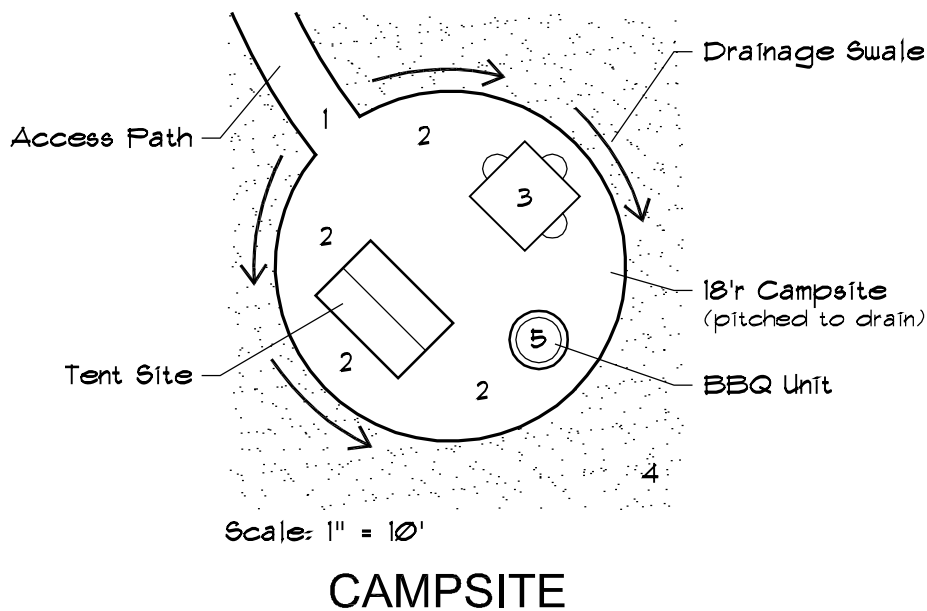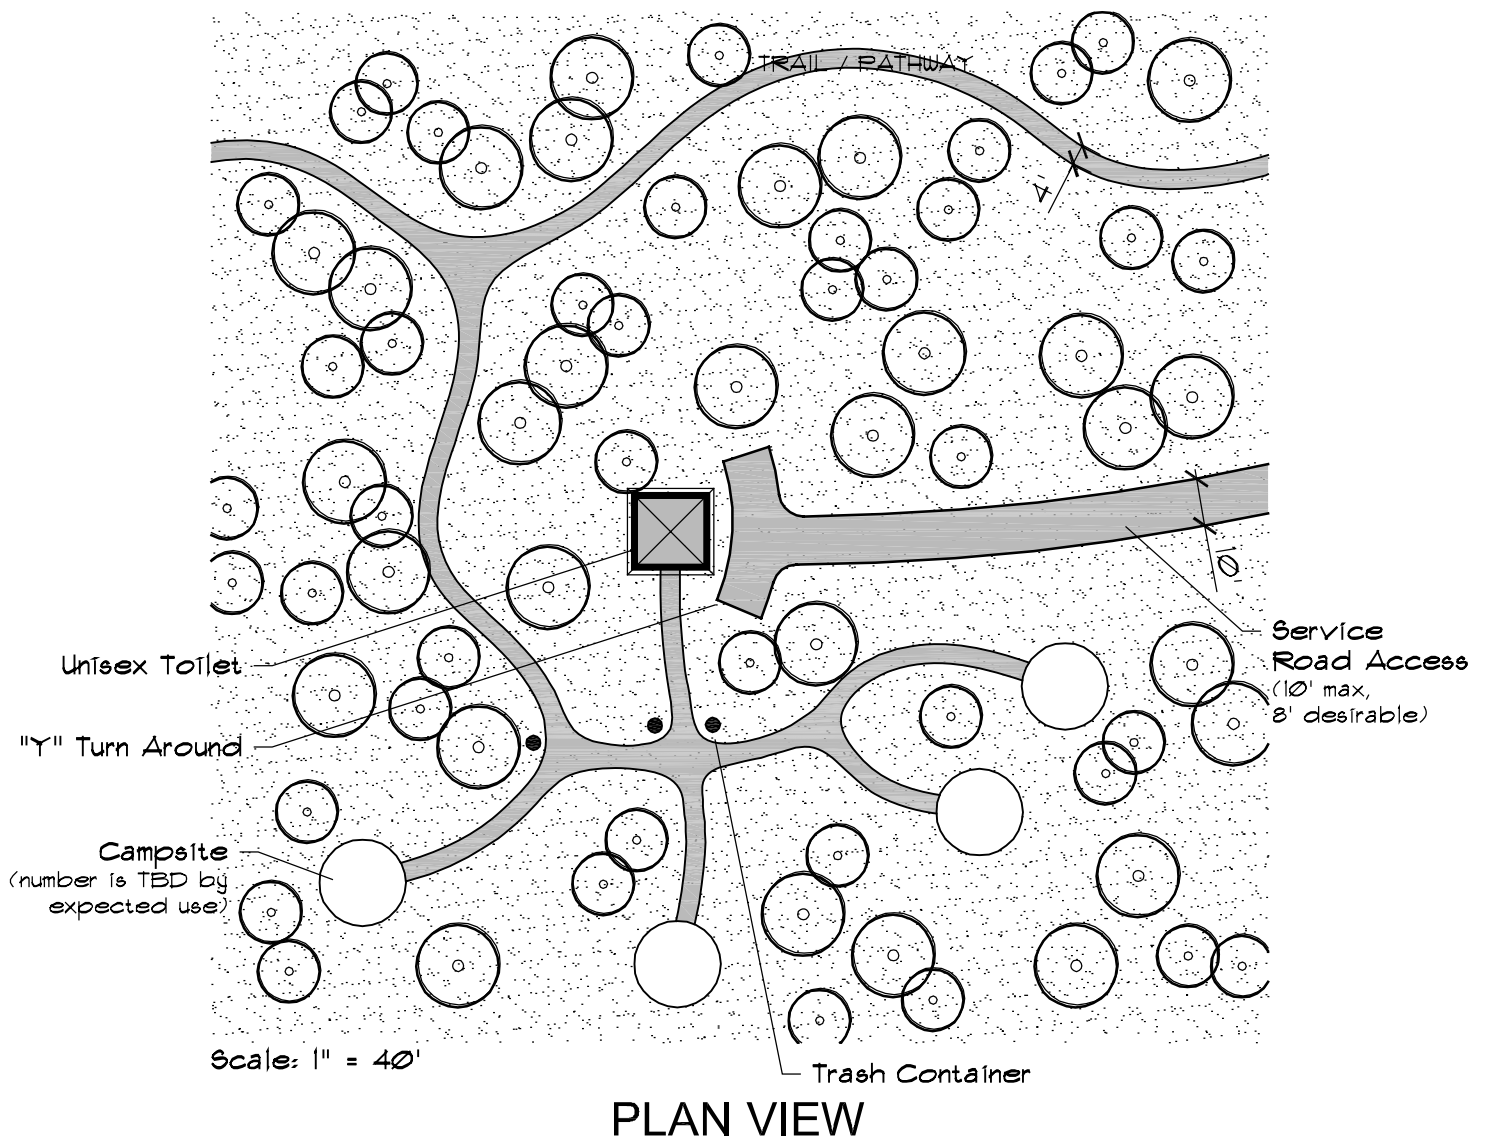

RECREATIONAL ACCESS FOR HIKING AND BICYCLING

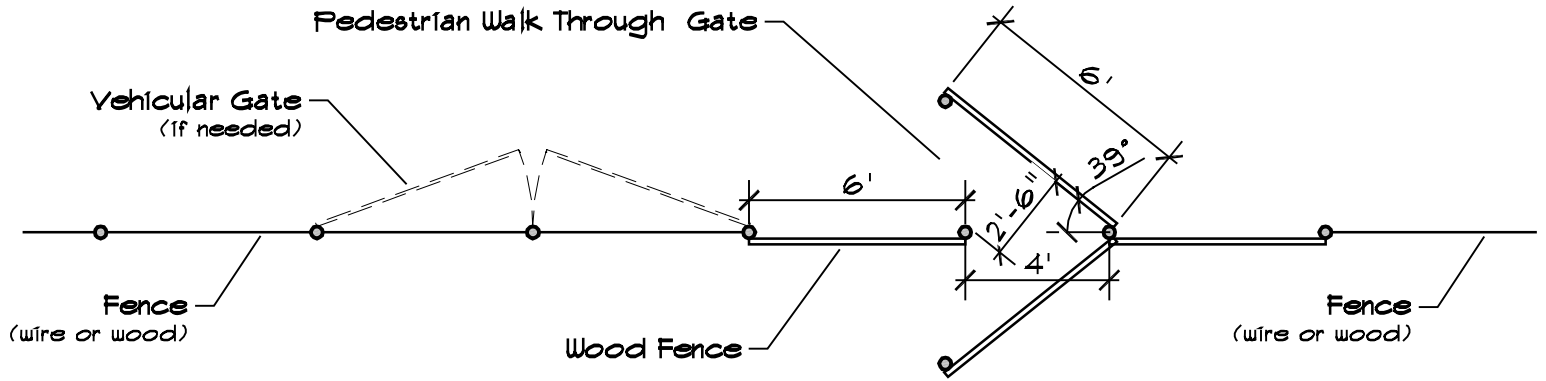

Scale: 3/16" = 1'

PLAN VIEW