


Schematic of STA-1 East Contracts

(Not to Scale)

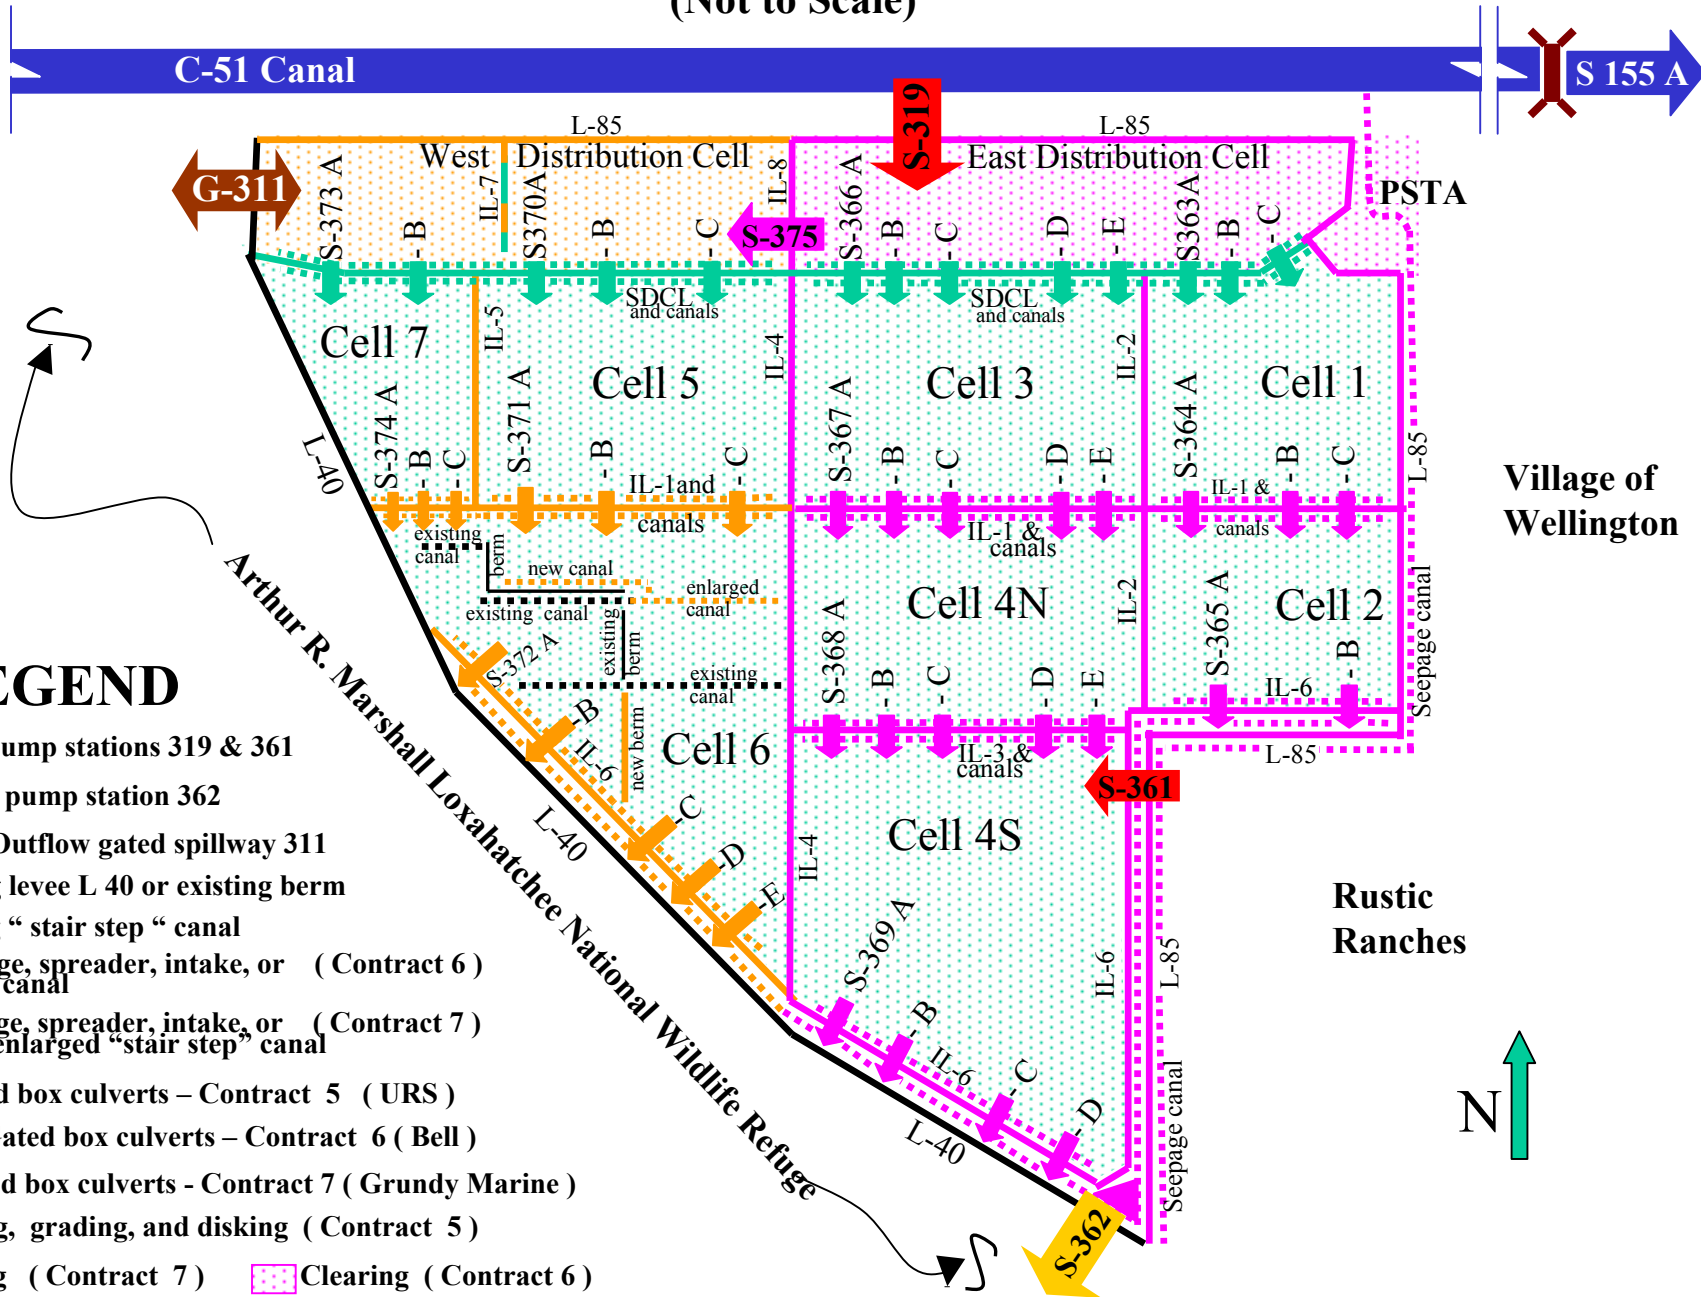

LEGEND

- Inflow pump stations 319 & 361
- Outflow pump station 362
- Inflow/Outflow gated spillway 311
- Existing levee L 40 or existing berm
- Existing "stair step" canal
- Discharge, spreader, intake, or seepage canal (Contract 6)
- Discharge, spreader, intake, or new or enlarged "stair step" canal (Contract 7)
- 13 Gated box culverts – Contract 5 (URS)
- 19 + 1 Gated box culverts – Contract 6 (Bell)
- 11 Gated box culverts - Contract 7 (Grundy Marine)
- Clearing, grading, and disking (Contract 5)
- Clearing (Contract 7)
- Clearing (Contract 6)

