



SOUTH FLORIDA WATER MANAGEMENT DISTRICT

INFRASTRUCTURE MANAGEMENT BUREAU - SURVEY & MAPPING SECTION

BOUNDARY SURVEY OF A PORTION OF THE

CANAL 15 (C-15) RIGHT OF WAY

SECTIONS 29 & 32, TOWNSHIP 46 SOUTH, RANGE 43 EAST



PALM BEACH COUNTY, FLORIDA

SURVEYOR'S NOTES:

- Unless it bears the signature and the original seal of a Florida licensed Surveyor and Mapper employed by Whidden Surveying & Mapping, Inc., this report, sketch, plat or map is for informational purposes only and is not valid. Additions or deletions to survey maps or reports by other than the signing party or parties is prohibited without written consent of the signing party or parties.
- Lands shown herein were not abstracted by Whidden Surveying & Mapping, Inc., for easements, reservations and/or rights of way of record.
- Legal descriptions provided by South Florida Water Management District in that certain commitment for title dated November 29, 2018 and certified by Mike DeBish, Senior Title Examiner, Real Estate Section of The South Florida Water Management District.
- All measurements are the same as on record unless otherwise noted.
- Whidden Surveying & Mapping, Inc., Certificate of Authorization No. 7232, is issued by the Florida Department of Agriculture and Consumer Services, Board of Professional Surveyors and Mappers.
- This sketch has been prepared for the exclusive use of the entities named herein and does not extend to any unnamed party.
- All bearings shown herein are grid bearings, 1983 North American Datum (2011 adjustment), Florida East Zone, said bearings based on a line between National Geodetic Survey (NGS) published control points "C 234 1965" & "APWEST", said Line line bears South 01°05'32" East and all other bearings recited herein are relative thereto.
- This is a Boundary Survey as defined in Chapter 5J-17.050(10)(a)-(k), Florida Administrative Code and locations are limited to visible improvements only. Underground utilities, if shown, are based on information provided by the various utility companies and these locations may vary and therefore should be considered approximate. There may be additional underground utilities not shown on this drawing. No excavations were made to locate buried utilities.
- This survey does not reflect nor determine ownership.
- Horizontal control points utilized for this Survey are as designated: National Geodetic Survey (NGS) point "C 234 1965", a second order Horizontal and second order class II Vertical point, National Geodetic Survey (NGS) point "APWEST", a second order Horizontal point. Go to <https://www.ngs.noaa.gov> for additional data.
- Receivers used for GPS measurements: Trimble RB-3 & SPS 985 dual frequency carrier phase receivers, in "real time kinematic" (RTK) mode.
- Horizontal values and coordinates presented on this survey are referenced to the State Plane Coordinate System, Florida East Zone, NAD 1983, (2011 adjustment U.S. Survey Foot).
- Procedures and network design meet or exceed standards and specifications for using GPS relative positioning techniques as set forth by the Federal Geodetic Control Committee (FGCC).
- All set monuments are a 30 inch minimum length, 1-1/4 inch diameter steel pipe encased in concrete with a 2" South Florida Water Management District aluminum disk stamped: "C 15 R/W 2017"
- Aerial photograph shown herein was obtained from the Florida Department of Transportation website and has a flight date of January 2015. These photographs are for general information and may not reflect current conditions.
- The parcel lines shown herein were obtained from a shape file obtained from the Palm Beach County GIS Department and are for informational purposes only to depict the approximate adjoining boundaries.
- The stationing shown herein was obtained from the U.S. Army Corps of Engineers Drawing No. 487-29.281, Dated February 1963.
- The lands surveyed contain 20.70 Acres, more or less.

LEGEND:

Ac.	= Acres	NGS	= National Geodetic Survey
(C)	= Calculated	ENCR.	= Encroaching
C&SFFCD	= Central and Southern Florida Flood Control District	T/B	= Top of Bank
(D)	= Deed	WPP	= Wood Power Pole
Fnd	= Found		
GPS	= Global Positioning System	SPWMD	= Set poured in place concrete monument w/SPWMD cap except as noted
LS	= Licensed Surveying Business	+	= Section Corner, Monument Found/Set
P.C.	= Point of Curvature	o	= Section Corner, Monument Not Found
NAD	= North American Datum	Q	= Quarter Section Corner, Monument Found/Set
OHW	= Overhead Wires	Q-N	= Quarter Section Corner, Monument Not Found
O.R.B.	= Official Records Book	N	= Northing
P.T.	= Point of Tangency	E	= Easting
PRM	= Permanent Reference Monument		
R/W	= Right-of-Way		
Lat	= Latitude		
Long	= Longitude		
▲	= Light		
⊙	= Metal Sign		
⊙	= Storm Manhole	(F)	= Field Measurement
L	= Length of Arc	CPP	= Corrugated Plastic Pipe
D	= Central Angle	C.M.P.	= Corrugated Metal Pipe
R	= Radius	PID	= Permanent Identifier
		P.I.	= Point of Intersection

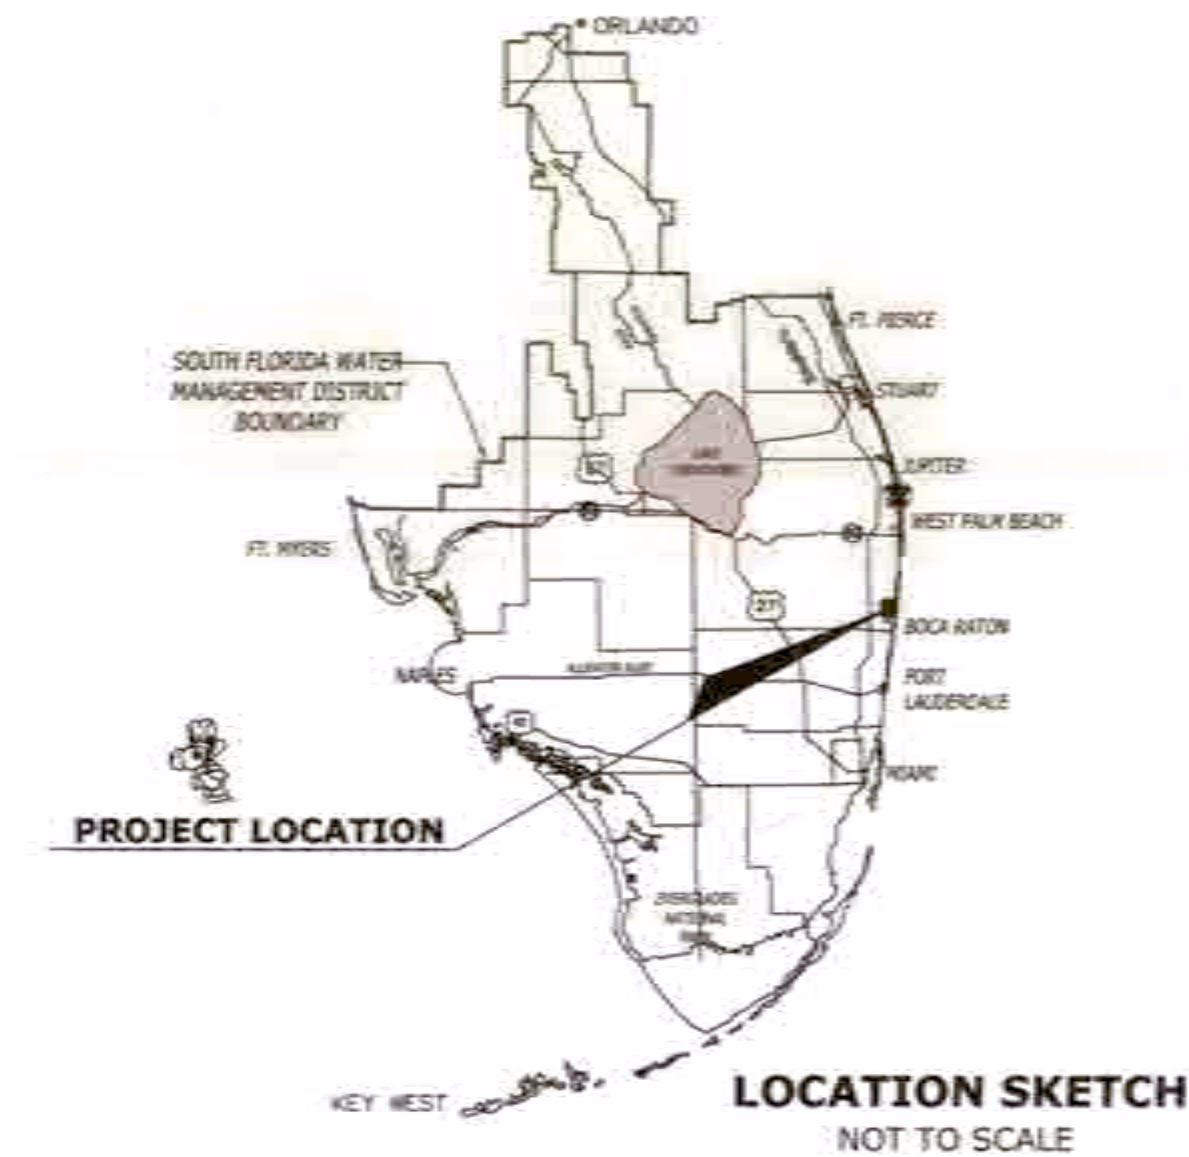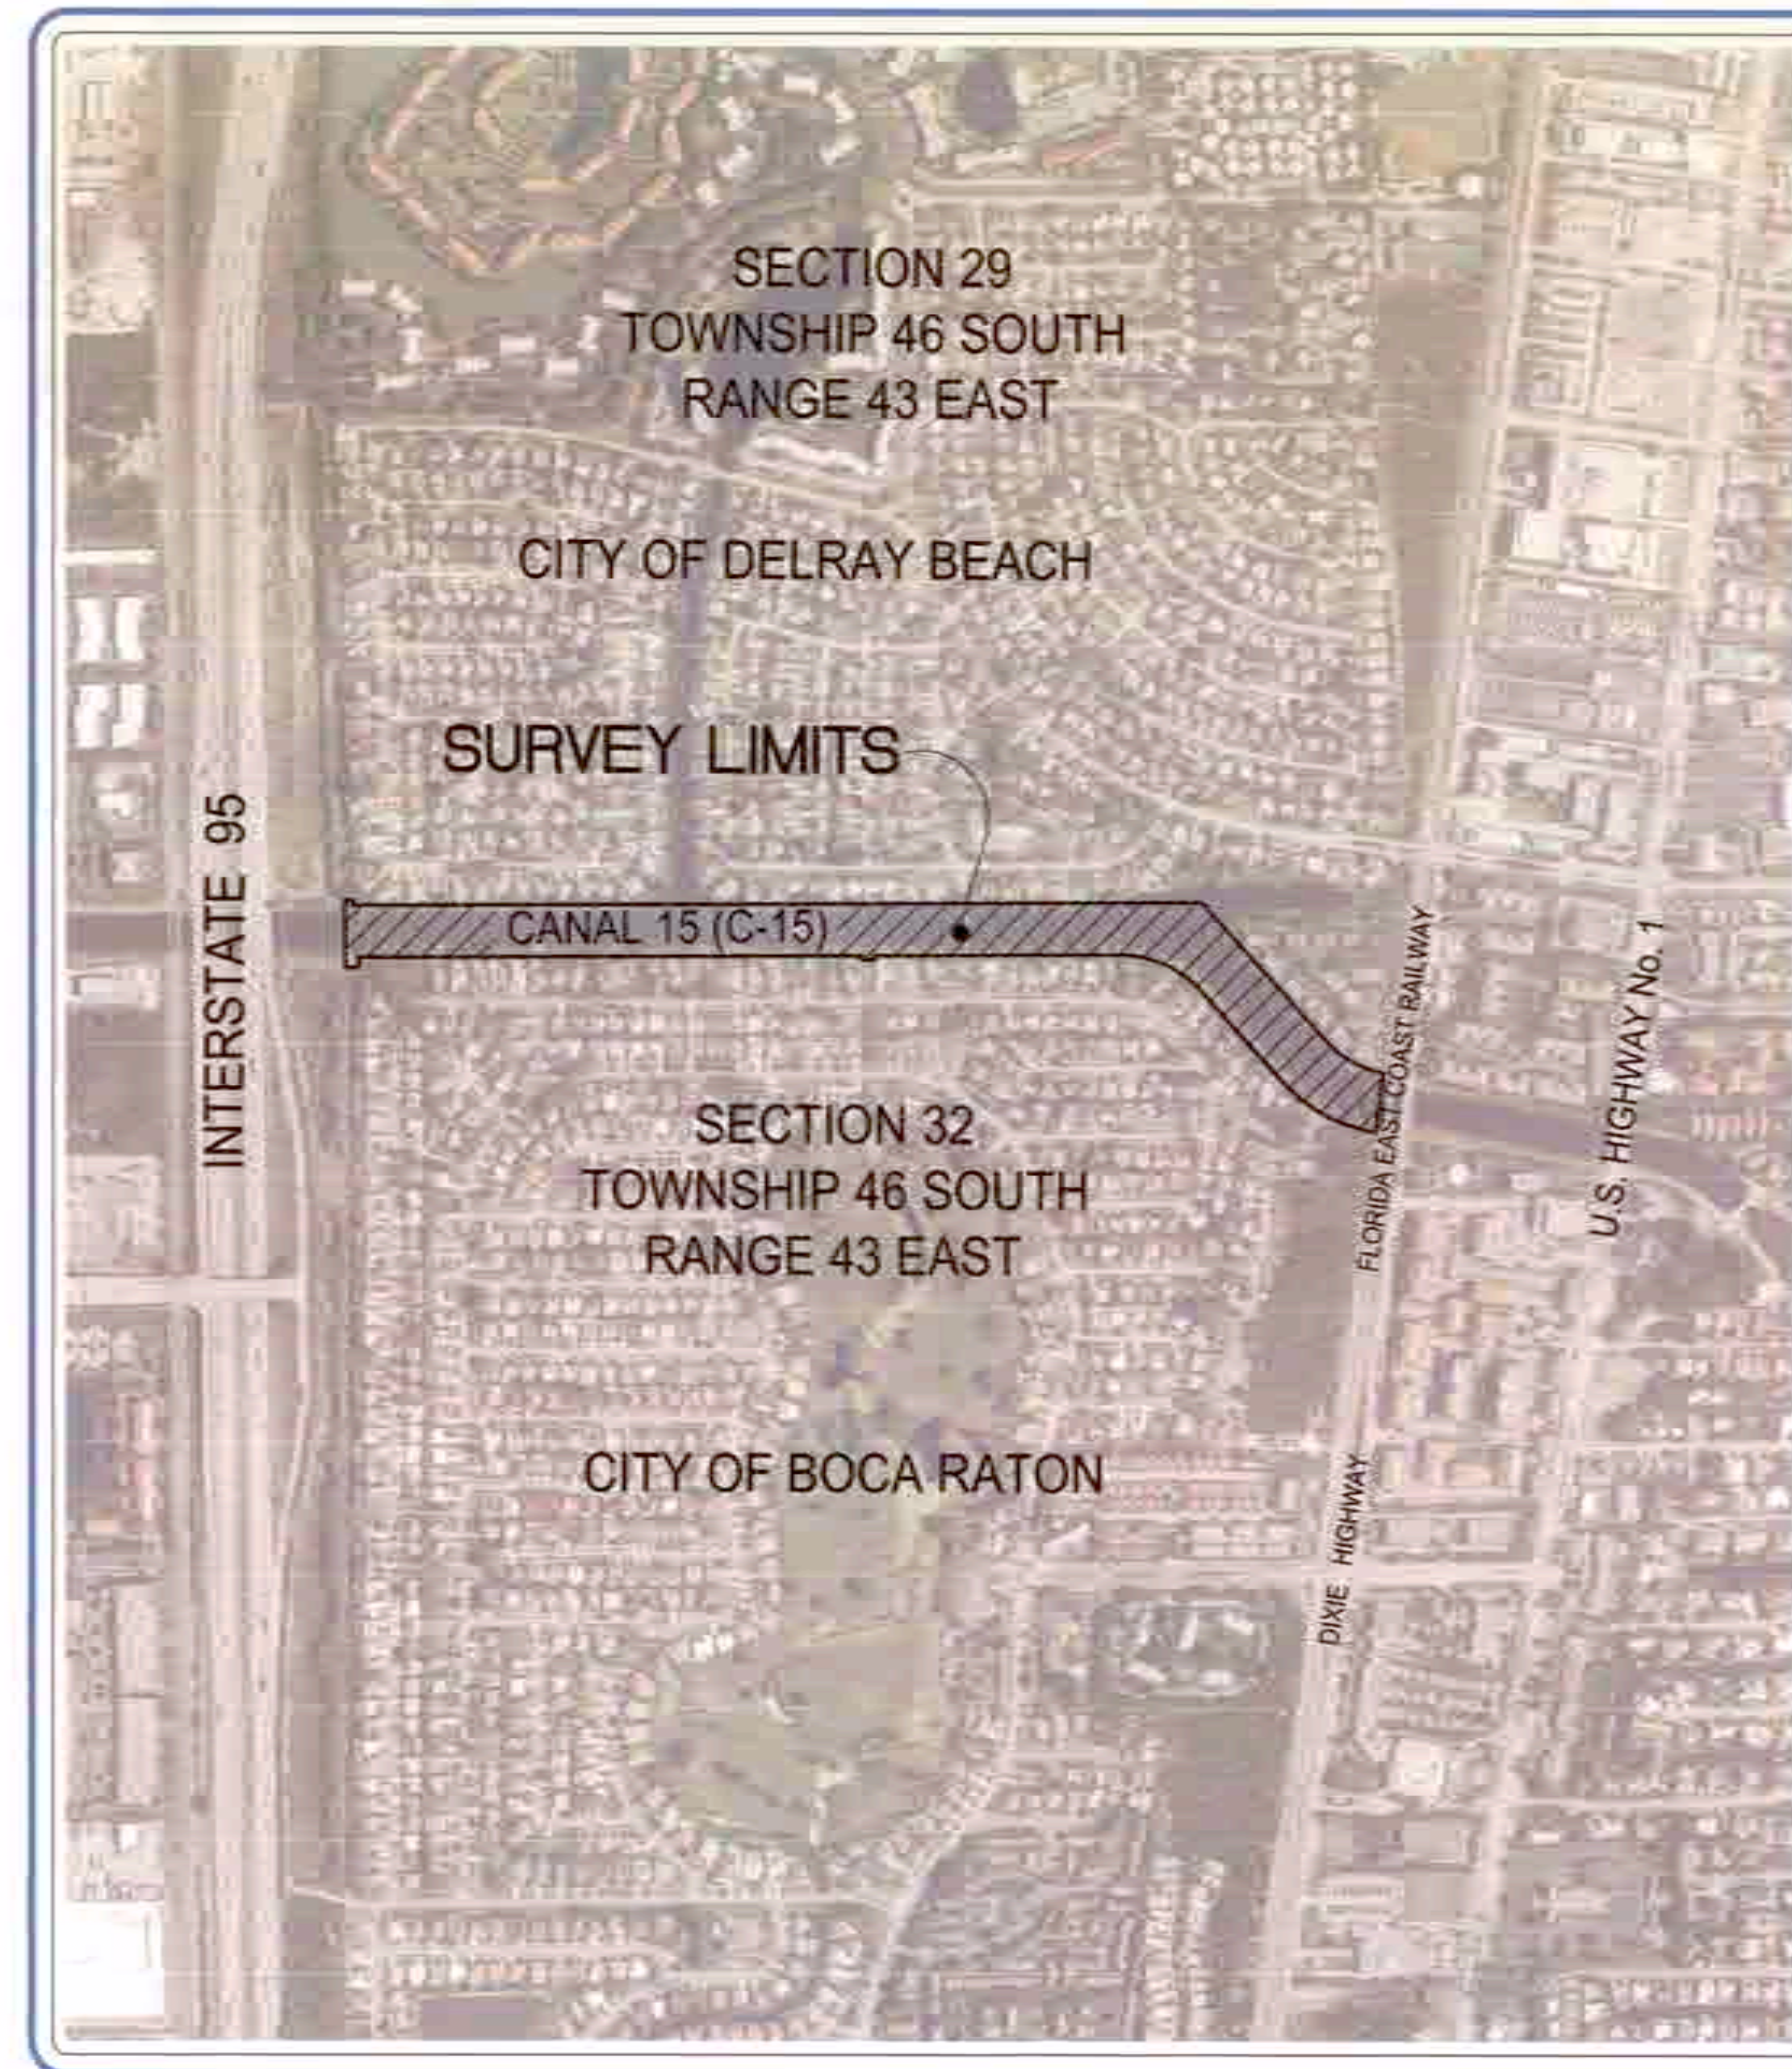

CERTIFICATE OF SURVEYOR:

I HEREBY CERTIFY THAT THIS BOUNDARY SURVEY WAS MADE UNDER MY RESPONSIBLE CHARGE AND MEETS THE APPLICABLE STANDARDS OF PRACTICE FOR SURVEYS AS SET FORTH BY THE FLORIDA BOARD OF LAND SURVEYORS IN CHAPTER 5J17-650, FLORIDA ADMINISTRATIVE CODE, PURSUANT TO SECTION 472.027, FLORIDA STATE STATUTES.

FOR THE FIRM, WHIDDEN SURVEYING & MAPPING, INC.

THOMAS E. WHIDDEN
PROFESSIONAL SURVEYOR AND MAPPER FLORIDA
STATE OF FLORIDA LICENSE No. 6225

INDEX OF SHEETS

- COVER SHEET AND LOCATION MAP
- LEGAL DESCRIPTION & TITLE
- 3-8 SKETCH OF SURVEY

APPROVED BY
SURVEY SECTION

Whidden Surveying & Mapping, Inc.
9200 Belvedere Road, Ste 114
Royal Palm Beach, FL 33411
Phone: 561.790.5515
Fax: 561.790.6557
www.whiddensurveying.com
Licensed Business No. 7232


C-15 CANAL RIGHT OF WAY
DIXIE HIGHWAY TO INTERSTATE 95
BOUNDARY SURVEY
SECTIONS 29 & 32, TOWNSHIP 46 SOUTH, RANGE 43 EAST

DRAWING NO. C15
CAD FILE NO. C-15_518.dwg
SHEET 1 OF 8

PLOT SCALE: 1" = 1' (PAPER SPACE)

DRAWN: JUI
 CHECKED: CLE
 DATE: 12/01/17
 SCALE: 1"=50'
 FIELD PERSON(S): MWOH, SMTH, CORNELIUS
 FIELD DATE(S): MARCH, APRIL, JUNE, 2017
 FIELD BOOK(S): 12-183
 PAGE(S): 25-50
 DATA COLLECTOR: JUI/EPJ, CUS/BAW/AC

SOUTH FLORIDA WATER MANAGEMENT DISTRICT
 INFRASTRUCTURE MANAGEMENT BUREAU - SURVEY AND MAPPING SECTION
 P.O. BOX 24680
 3301 GUN CLUB ROAD
 WEST PALM BEACH, FLORIDA 33416-4680

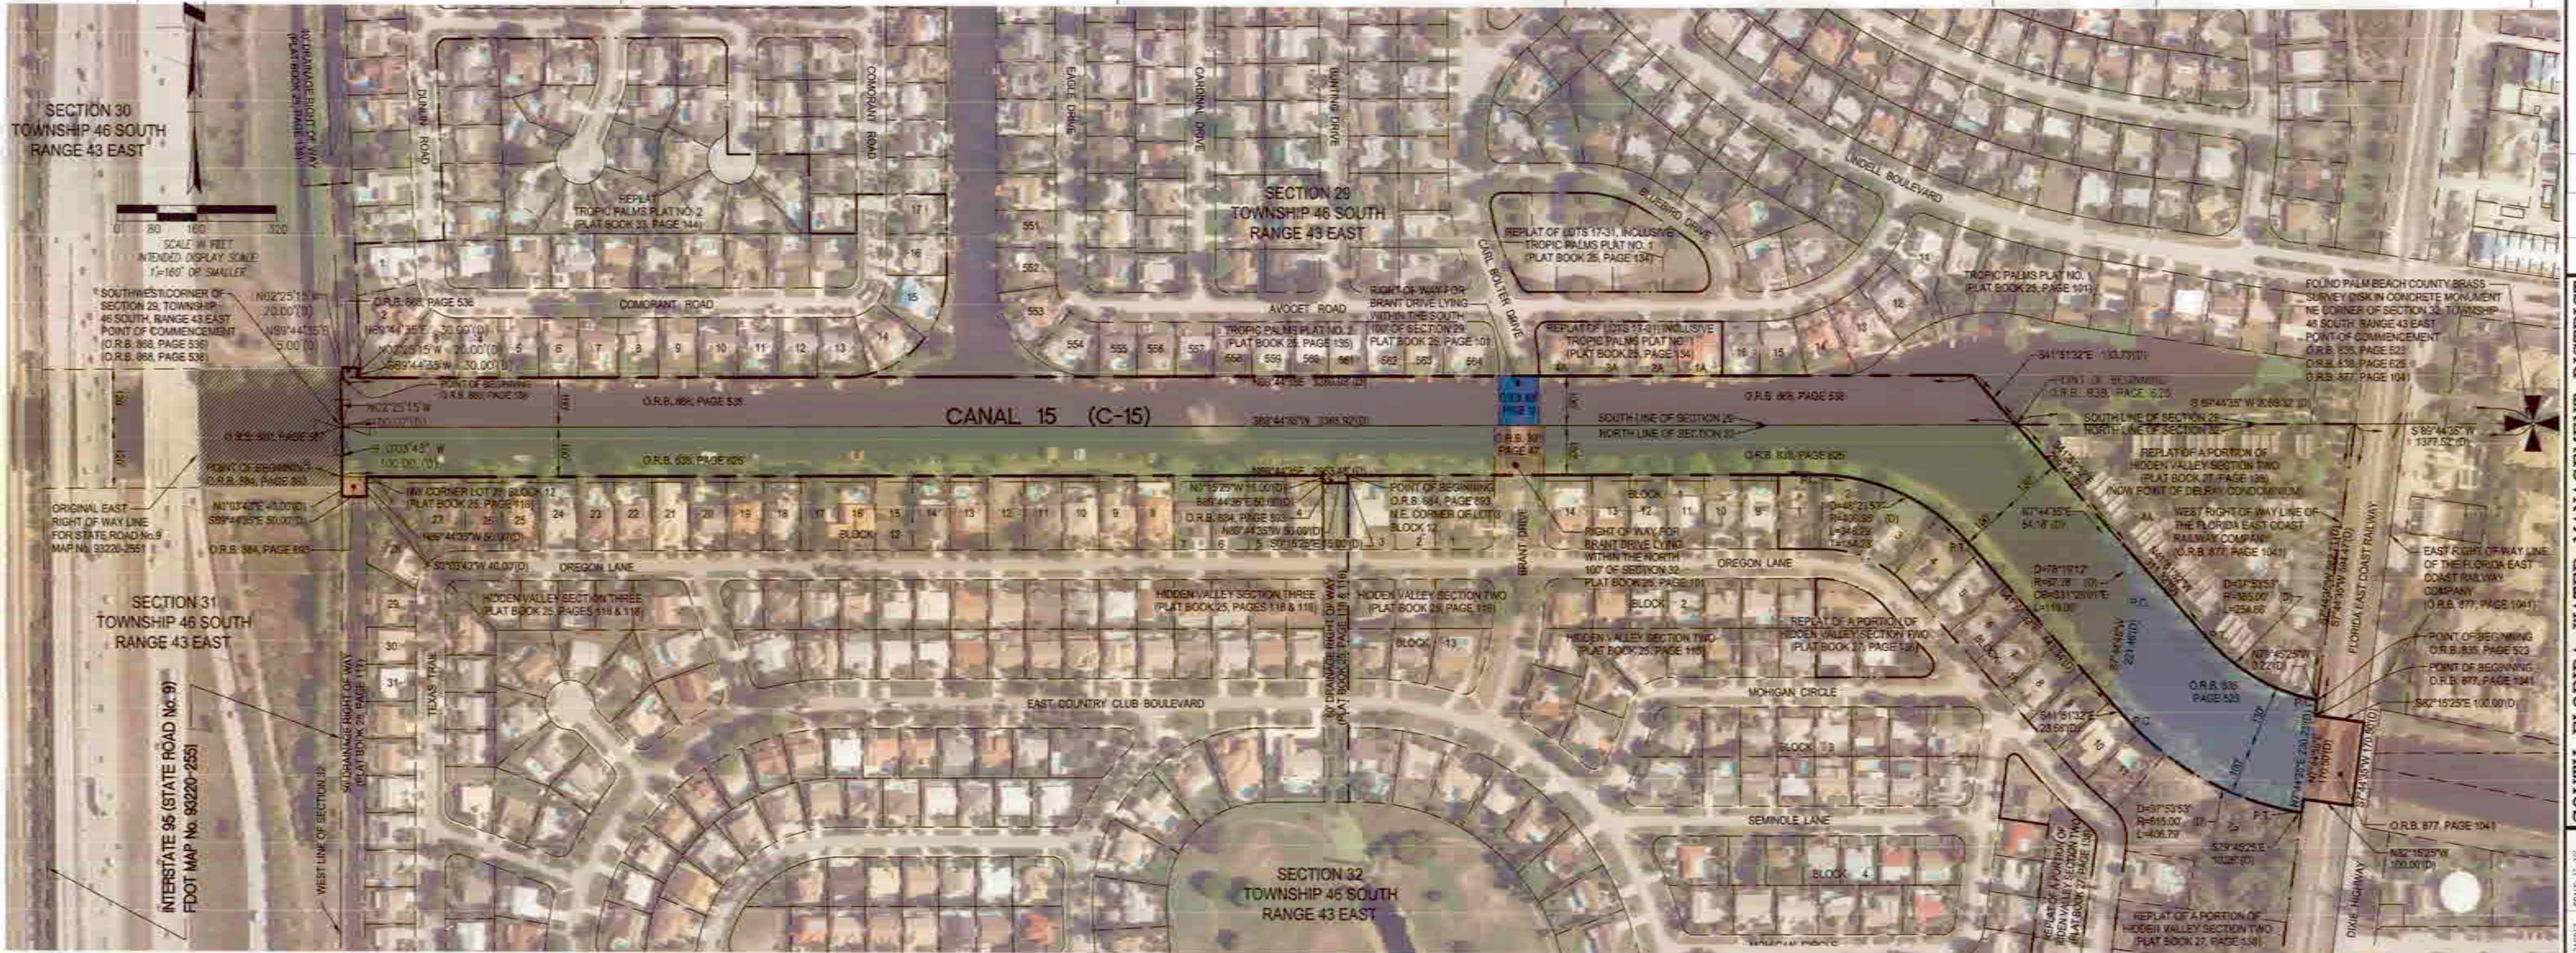

O.R.B. 868, PAGE 538
 ALL THAT PART OF SECTION 25, TOWNSHIP 46 SOUTH, RANGE 43 EAST, PALM BEACH COUNTY, FLORIDA, AS SHOWN AND DEDICATED ON THE SUBDIVISION PLAT OF TROPIC PALMS NO. 1, AS RECORDED IN PLAT BOOK 25, PAGE 101, AND TROPIC PALMS NO. 2, AS RECORDED IN PLAT BOOK 25, PAGE 136, PALM BEACH COUNTY, FLORIDA, PUBLIC RECORDS, LYING SOUTHERLY OF THE FOLLOWING SPECIFICALLY DESCRIBED LINE:
 FROM THE SOUTHWEST (SW) CORNER OF SAID SECTION 29, BEAR NORTH 2°25'15" WEST, ALONG THE WEST LINE OF SAID SECTION 29, A DISTANCE OF 100.07 FEET TO THE POINT OF BEGINNING; THENCE, NORTH 89°44'35" EAST, A DISTANCE OF 3280.93 FEET; THENCE, SOUTH 41°51'32" EAST, A DISTANCE OF 133.73 FEET TO THE SOUTH LINE OF SAID SECTION 29 AND THE END OF THE SPECIFICALLY DESCRIBED LINE.

O.R.B. 868, PAGE 536
 A PART OF A CERTAIN PARCEL OF LAND MARKED "CANAL" AS SHOWN ON THE PLAT OF TROPIC PALMS, PLAT NO. 2, A SUBDIVISION LYING IN SECTION 29, TOWNSHIP 46 SOUTH, RANGE 43 EAST, AS RECORDED IN PLAT BOOK 25, PAGE 136, PALM BEACH COUNTY, FLORIDA, PUBLIC RECORDS, SAID PART BEING MORE SPECIFICALLY DESCRIBED AS FOLLOWS:
 FROM THE SOUTHWEST (SW) CORNER OF SAID SECTION 29, BEAR NORTH 2°25'15" WEST, ALONG THE WEST LINE OF SAID SECTION 29, A DISTANCE OF 100.07 FEET; THENCE, NORTH 89°44'35" EAST, A DISTANCE OF 5.00 FEET TO THE POINT OF BEGINNING; THENCE, CONTINUE NORTH 89°44'35" EAST, A DISTANCE OF 30.00 FEET; THENCE, NORTH 2°25'15" WEST, A DISTANCE OF 20.00 FEET; THENCE, SOUTH 89°44'35" WEST, A DISTANCE OF 30.00 FEET; THENCE SOUTH 2°25'15" EAST, A DISTANCE OF 20.00 FEET TO THE POINT OF BEGINNING.

O.R.B. 835, PAGE 523
 ALL THAT PART OF TRACTS A, B, C AND D, HIDDEN VALLEY, SECTION 2, A SUBDIVISION IN SECTION 32, TOWNSHIP 46 SOUTH, RANGE 43 EAST, ACCORDING TO THE PLAT THEREOF, AS RECORDED IN PLAT BOOK 25, PAGE 116, PALM BEACH COUNTY, FLORIDA, PUBLIC RECORDS, BEING MORE SPECIFICALLY DESCRIBED AS FOLLOWS:
 FROM THE NORTHEAST (NE) CORNER OF SAID SECTION 32, BEAR SOUTH 89°44'35" WEST, A DISTANCE OF 1377.52 FEET; THENCE, BEAR SOUTH 7°44'35" WEST, A DISTANCE OF 562.71 FEET TO THE POINT OF BEGINNING. THENCE, NORTH 79°45'25" WEST, A DISTANCE OF 0.22 FEET TO THE POINT OF CURVATURE OF A CURVE TO THE RIGHT HAVING A CENTRAL ANGLE OF 37°53'53" AND A RADIUS OF 385.00 FEET; THENCE, NORTHWESTERLY ALONG THE ARC OF SAID CURVE, A DISTANCE OF 254.66 FEET TO THE POINT OF TANGENCY OF SAID CURVE; THENCE, NORTH 41°51'32" WEST, A DISTANCE OF 311.32 FEET; THENCE, SOUTH 7°44'35" WEST, A DISTANCE OF 54.18 FEET TO A POINT ON A CURVE CONCAVE TO THE SOUTH HAVING A CENTRAL ANGLE OF 78°19'12", A RADIUS OF 87.78 FEET AND A LONG CHORD BEARING OF SOUTH 31°25'01" EAST; THENCE, SOUTHEASTERLY ALONG THE ARC OF SAID CURVE, A DISTANCE OF 119.99 FEET TO THE POINT OF TANGENCY; THENCE, SOUTH 7°44'45" WEST, A DISTANCE OF 221.46 FEET; THENCE, SOUTH 41°51'32" EAST, A DISTANCE OF 23.66 FEET TO THE POINT OF CURVATURE OF A CURVE TO THE LEFT HAVING A CENTRAL ANGLE OF 37°53'53" AND A RADIUS OF 615.00 FEET; THENCE, SOUTHEASTERLY ALONG THE ARC OF SAID CURVE A DISTANCE OF 406.79 FEET; THENCE, SOUTH 79°45'25" EAST, A DISTANCE OF 10.26 FEET; THENCE, NORTH 7°44'35" EAST, A DISTANCE OF 230.23 FEET TO THE POINT OF BEGINNING.

O.R.B. 836, PAGE 18
 ALL THAT PART OF THE RIGHT OF WAY FOR BRANT DRIVE, AS SHOWN ON THE PLAT OF TROPIC PALMS, PLAT NO. 2, A SUBDIVISION ACCORDING TO THE PLAT THEREOF, AS RECORDED IN PLAT BOOK 25, PAGE 101, PALM BEACH COUNTY, FLORIDA, PUBLIC RECORDS, LYING WITHIN THE SOUTH 100 FEET OF SECTION 29, TOWNSHIP 46 SOUTH, RANGE 43 EAST.

O.R.B. 838, PAGE 625
 ALL THAT PART OF THE NORTHWEST ONE-QUARTER OF THE NORTHEAST ONE-QUARTER (NW 1/4 OF NE 1/4) OF SECTION 32, TOWNSHIP 46 SOUTH, RANGE 43 EAST, LYING EAST OF THE EASTERLY RIGHT OF WAY LINE OF THE OLD DIXIE HIGHWAY ALSO DESCRIBED AS ALL THAT PART OF THE NORTH ONE-HALF (N 1/2) OF LOT 2 OF THE SUBDIVISION OF SECTION 32, TOWNSHIP 46 SOUTH, RANGE 43 EAST, ACCORDING TO THE PLAT THEREOF, AS RECORDED IN PLAT BOOK 1, PAGE 4, PALM BEACH COUNTY, FLORIDA, PUBLIC RECORDS, LYING EAST OF THE EASTERLY RIGHT OF WAY LINE OF OLD DIXIE HIGHWAY AND NORTH OF THE FOLLOWING SPECIFICALLY DESCRIBED LINE:
 FROM THE NORTHEAST (NE) CORNER OF SAID SECTION 32, BEAR SOUTH 89°44'35" WEST, ALONG THE NORTH LINE OF SAID SECTION 32, A DISTANCE OF 1246.3 FEET, MORE OR LESS, TO THE INTERSECTION THEREOF WITH THE EASTERLY RIGHT OF WAY LINE OF OLD DIXIE HIGHWAY (STATE ROAD NO. 811); THENCE, SOUTH 7°44'35" WEST, ALONG SAID EASTERLY RIGHT OF WAY LINE, A DISTANCE OF 821.90 FEET TO THE POINT OF BEGINNING. THENCE, SOUTH 79°45'25" EAST, A DISTANCE OF 30.96 FEET, MORE OR LESS, TO THE INTERSECTION THEREOF WITH THE EAST LINE OF SAID NORTHWEST ONE-QUARTER OF THE NORTHEAST ONE-QUARTER (NW 1/4 OF NE 1/4) AND THE END OF THE SPECIFICALLY DESCRIBED LINE.
 A PARCEL OF LAND IN THE NORTH ONE-HALF OF THE NORTH ONE-HALF (N 1/2 OF N 1/2) OF SECTION 32, TOWNSHIP 46 SOUTH, RANGE 43 EAST, PALM BEACH COUNTY, FLORIDA, BEING MORE SPECIFICALLY DESCRIBED AS FOLLOWS:
 FROM THE NORTHEAST (NE) CORNER OF SAID SECTION 32, BEAR SOUTH 89°44'35" WEST, ALONG THE NORTH LINE OF SAID SECTION 32, A DISTANCE OF 2059.39 FEET TO THE POINT OF BEGINNING; THENCE, CONTINUE SOUTH 89°44'35" WEST, ALONG THE SAID NORTH LINE, A DISTANCE OF 3365.92 FEET TO THE INTERSECTION THEREOF WITH THE WEST LINE OF SAID SECTION 32; THENCE, SOUTH 0°03'43" WEST, ALONG SAID WEST LINE, A DISTANCE OF 100.00 FEET; THENCE, NORTH 89°44'35" EAST, PARALLEL TO AND 100.00 FEET SOUTH OF SAID NORTH LINE OF SECTION 32, A DISTANCE OF 2963.48 FEET TO A POINT OF CURVATURE OF A CURVE TO THE RIGHT, HAVING A CENTRAL ANGLE OF 48°23'53", A RADIUS OF 409.55 FEET, AND A TANGENT OF 184.23 FEET; THENCE, SOUTHEASTERLY ALONG THE ARC OF SAID CURVE, A DISTANCE OF 346.29 FEET TO THE POINT OF TANGENCY; THENCE, SOUTH 41°51'32" EAST, A DISTANCE OF 443.34 FEET; THENCE, NORTH 7°44'45" EAST, A DISTANCE OF 221.46 FEET TO THE POINT OF CURVATURE OF A CURVE TO THE LEFT HAVING A CENTRAL ANGLE OF 78°19'12", A RADIUS OF 87.78 FEET, AND A LONG CHORD BEARING OF NORTH 31°25'01" WEST; THENCE, NORTHWESTERLY ALONG THE ARC OF SAID CURVE, A DISTANCE OF 119.99 FEET TO THE END OF SAID CURVE; THENCE, NORTH 7°44'35" EAST, A DISTANCE OF 54.18 FEET; THENCE, NORTH 41°51'32" WEST, A DISTANCE OF 269.44 FEET TO THE INTERSECTION THEREOF WITH THE NORTH LINE OF SAID SECTION 32 AND THE POINT OF BEGINNING.
 SUBJECT TO THE RIGHT OF WAY FOR BRANT DRIVE.

O.R.B. 831, PAGE 47
 ALL THAT PART OF THE RIGHT OF WAY FOR BRANT DRIVE, AS SHOWN ON THE PLAT OF HIDDEN VALLEY, SECTION 2, A SUBDIVISION ACCORDING TO THE PLAT THEREOF, AS RECORDED IN PLAT BOOK 25, PAGE 101, PALM BEACH COUNTY, FLORIDA, PUBLIC RECORDS, LYING WITHIN THE NORTH 100 FEET OF SECTION 32, TOWNSHIP 46 SOUTH, RANGE 43 EAST.

O.R.B. 884, PAGE 693
 A PART OF THAT CERTAIN PARCEL OF LAND MARKED "DRAINAGE RIGHT OF WAY", AS SHOWN ON THE PLAT OF HIDDEN VALLEY, SECTIONS 2 AND 3, A SUBDIVISION LYING IN SECTION 32, TOWNSHIP 46 SOUTH, RANGE 43 EAST, ACCORDING TO THE PLATS THEREOF, AS RECORDED IN PLAT BOOK 25, PAGES 116 AND 118, PUBLIC RECORDS OF PALM BEACH COUNTY, FLORIDA, SAID PART BEING MORE PARTICULARLY DESCRIBED AS FOLLOWS:
 BEGINNING AT THE NORTHWEST (NW) CORNER OF LOT 3, BLOCK 12 OF THE SAID PLAT OF HIDDEN VALLEY, SECTION 2, BEAR SOUTH 00°15'25" EAST, ALONG THE WEST LINE OF SAID LOT 3, A DISTANCE OF 15.00 FEET; THENCE, SOUTH 89°44'35" WEST, A DISTANCE OF 50.00 FEET TO AN INTERSECTION WITH THE EAST LINE OF LOT 4, BLOCK 12 OF THE SAID PLAT OF HIDDEN VALLEY, SECTION 3; THENCE, NORTH 00°15'25" WEST, ALONG THE SAID EAST LINE OF LOT 4, A DISTANCE OF 15.00 FEET TO THE NORTHEAST (NE) CORNER OF SAID LOT 4; THENCE, NORTH 89°44'35" EAST, A DISTANCE OF 50.00 FEET TO THE POINT OF BEGINNING.

O.R.B. 820, PAGE 587
 ALL THAT PART OF THE NORTH 120 FEET OF THE NORTHEAST ONE-QUARTER (NE 1/4) OF SECTION 31, TOWNSHIP 46 SOUTH, RANGE 43 EAST, AND THE SOUTH 120 FEET OF THE SOUTHEAST ONE-QUARTER (SE 1/4) OF SECTION 30, TOWNSHIP 46 SOUTH, RANGE 43 EAST, LYING EAST OF THE EAST RIGHT OF WAY LINE FOR STATE ROAD No. 9.
 SUBJECT TO THE INTEREST OF THE FLORIDA POWER AND LIGHT COMPANY BY REASON OF THAT CERTAIN EASEMENT DATED JANUARY 12, 1959, RECORDED IN OFFICIAL RECORDS BOOK 311, PAGE 89.

O.R.B. 877, PAGE 1041
 A STRIP OF LAND 170.50 FEET IN WIDTH IN SECTION 32, TOWNSHIP 46 SOUTH, RANGE 43 EAST, PALM BEACH COUNTY, FLORIDA, BEING MORE SPECIFICALLY DESCRIBED AS FOLLOWS:
 FROM THE NORTHEAST (NE) CORNER OF SAID SECTION 32, BEAR SOUTH 89°44'35" WEST, ALONG THE NORTH LINE OF SAID SECTION, A DISTANCE OF 1377.52 FEET TO AN INTERSECTION WITH THE WEST RIGHT OF WAY LINE OF THE FLORIDA EAST COAST RAILWAY COMPANY; THENCE, SOUTH 7°44'35" WEST, ALONG SAID RIGHT OF WAY LINE, 594.47 TO THE POINT OF BEGINNING WHICH BEARS SOUTH 7°44'35" WEST, A DISTANCE OF 2811.28 FEET FROM FLORIDA EAST COAST RAILWAY COMPANY MILEPOST NO. 319; THENCE, SOUTH 82°15'25" EAST, A DISTANCE OF 100.00 FEET TO AN INTERSECTION THEREOF WITH THE EAST RIGHT OF WAY LINE OF FLORIDA EAST COAST RAILWAY COMPANY; THENCE, SOUTH 7°44'35" WEST, ALONG SAID RIGHT OF WAY LINE, A DISTANCE OF 170.50 FEET; THENCE, NORTH 82°15'25" WEST, A DISTANCE OF 100.00 FEET TO AN INTERSECTION WITH THE WEST RIGHT OF WAY LINE OF FLORIDA EAST COAST RAILWAY COMPANY; THENCE, NORTH 7°44'35" EAST, ALONG SAID RIGHT OF WAY LINE, A DISTANCE OF 170.50 FEET TO THE POINT OF BEGINNING.

SOUTH FLORIDA WATER MANAGEMENT DISTRICT
 INFRASTRUCTURE MANAGEMENT BUREAU - SURVEY AND MAPPING SECTION
 P.O. BOX 24680
 3301 GUN CLUB ROAD
 WEST PALM BEACH, FLORIDA 33416-4680

C-15 CANAL RIGHT OF WAY
DIXIE HIGHWAY TO INTERSTATE 95
BOUNDARY SURVEY
SECTIONS 29 & 32, TOWNSHIP 46 SOUTH, RANGE 43 EAST

DATE: 11/14/17
 SCALE: 1" = 100'
 DRAWN BY: [Name]
 CHECKED BY: [Name]
 FIELD PERSON: [Name]
 FIELD DATES: [Date]
 FIELD BOOKS: [Number]
 PAGES: [Number]
 DATA COLLECTOR: [Name]


REVISIONS

DRAWN (CHECKED) DATE

SHEET 8 OF 8

PLAT SCALE: 1" = 100' (PAPER SPACE)

W Whidden Surveying & Mapping, Inc.
 9200 Belvedere Road, Ste 114
 Royal Palm Beach, FL 33411
 Phone: 561.790.5515
 Fax: 561.790.6557
 www.whiddensurveying.com
 Licensed Business No. 7232

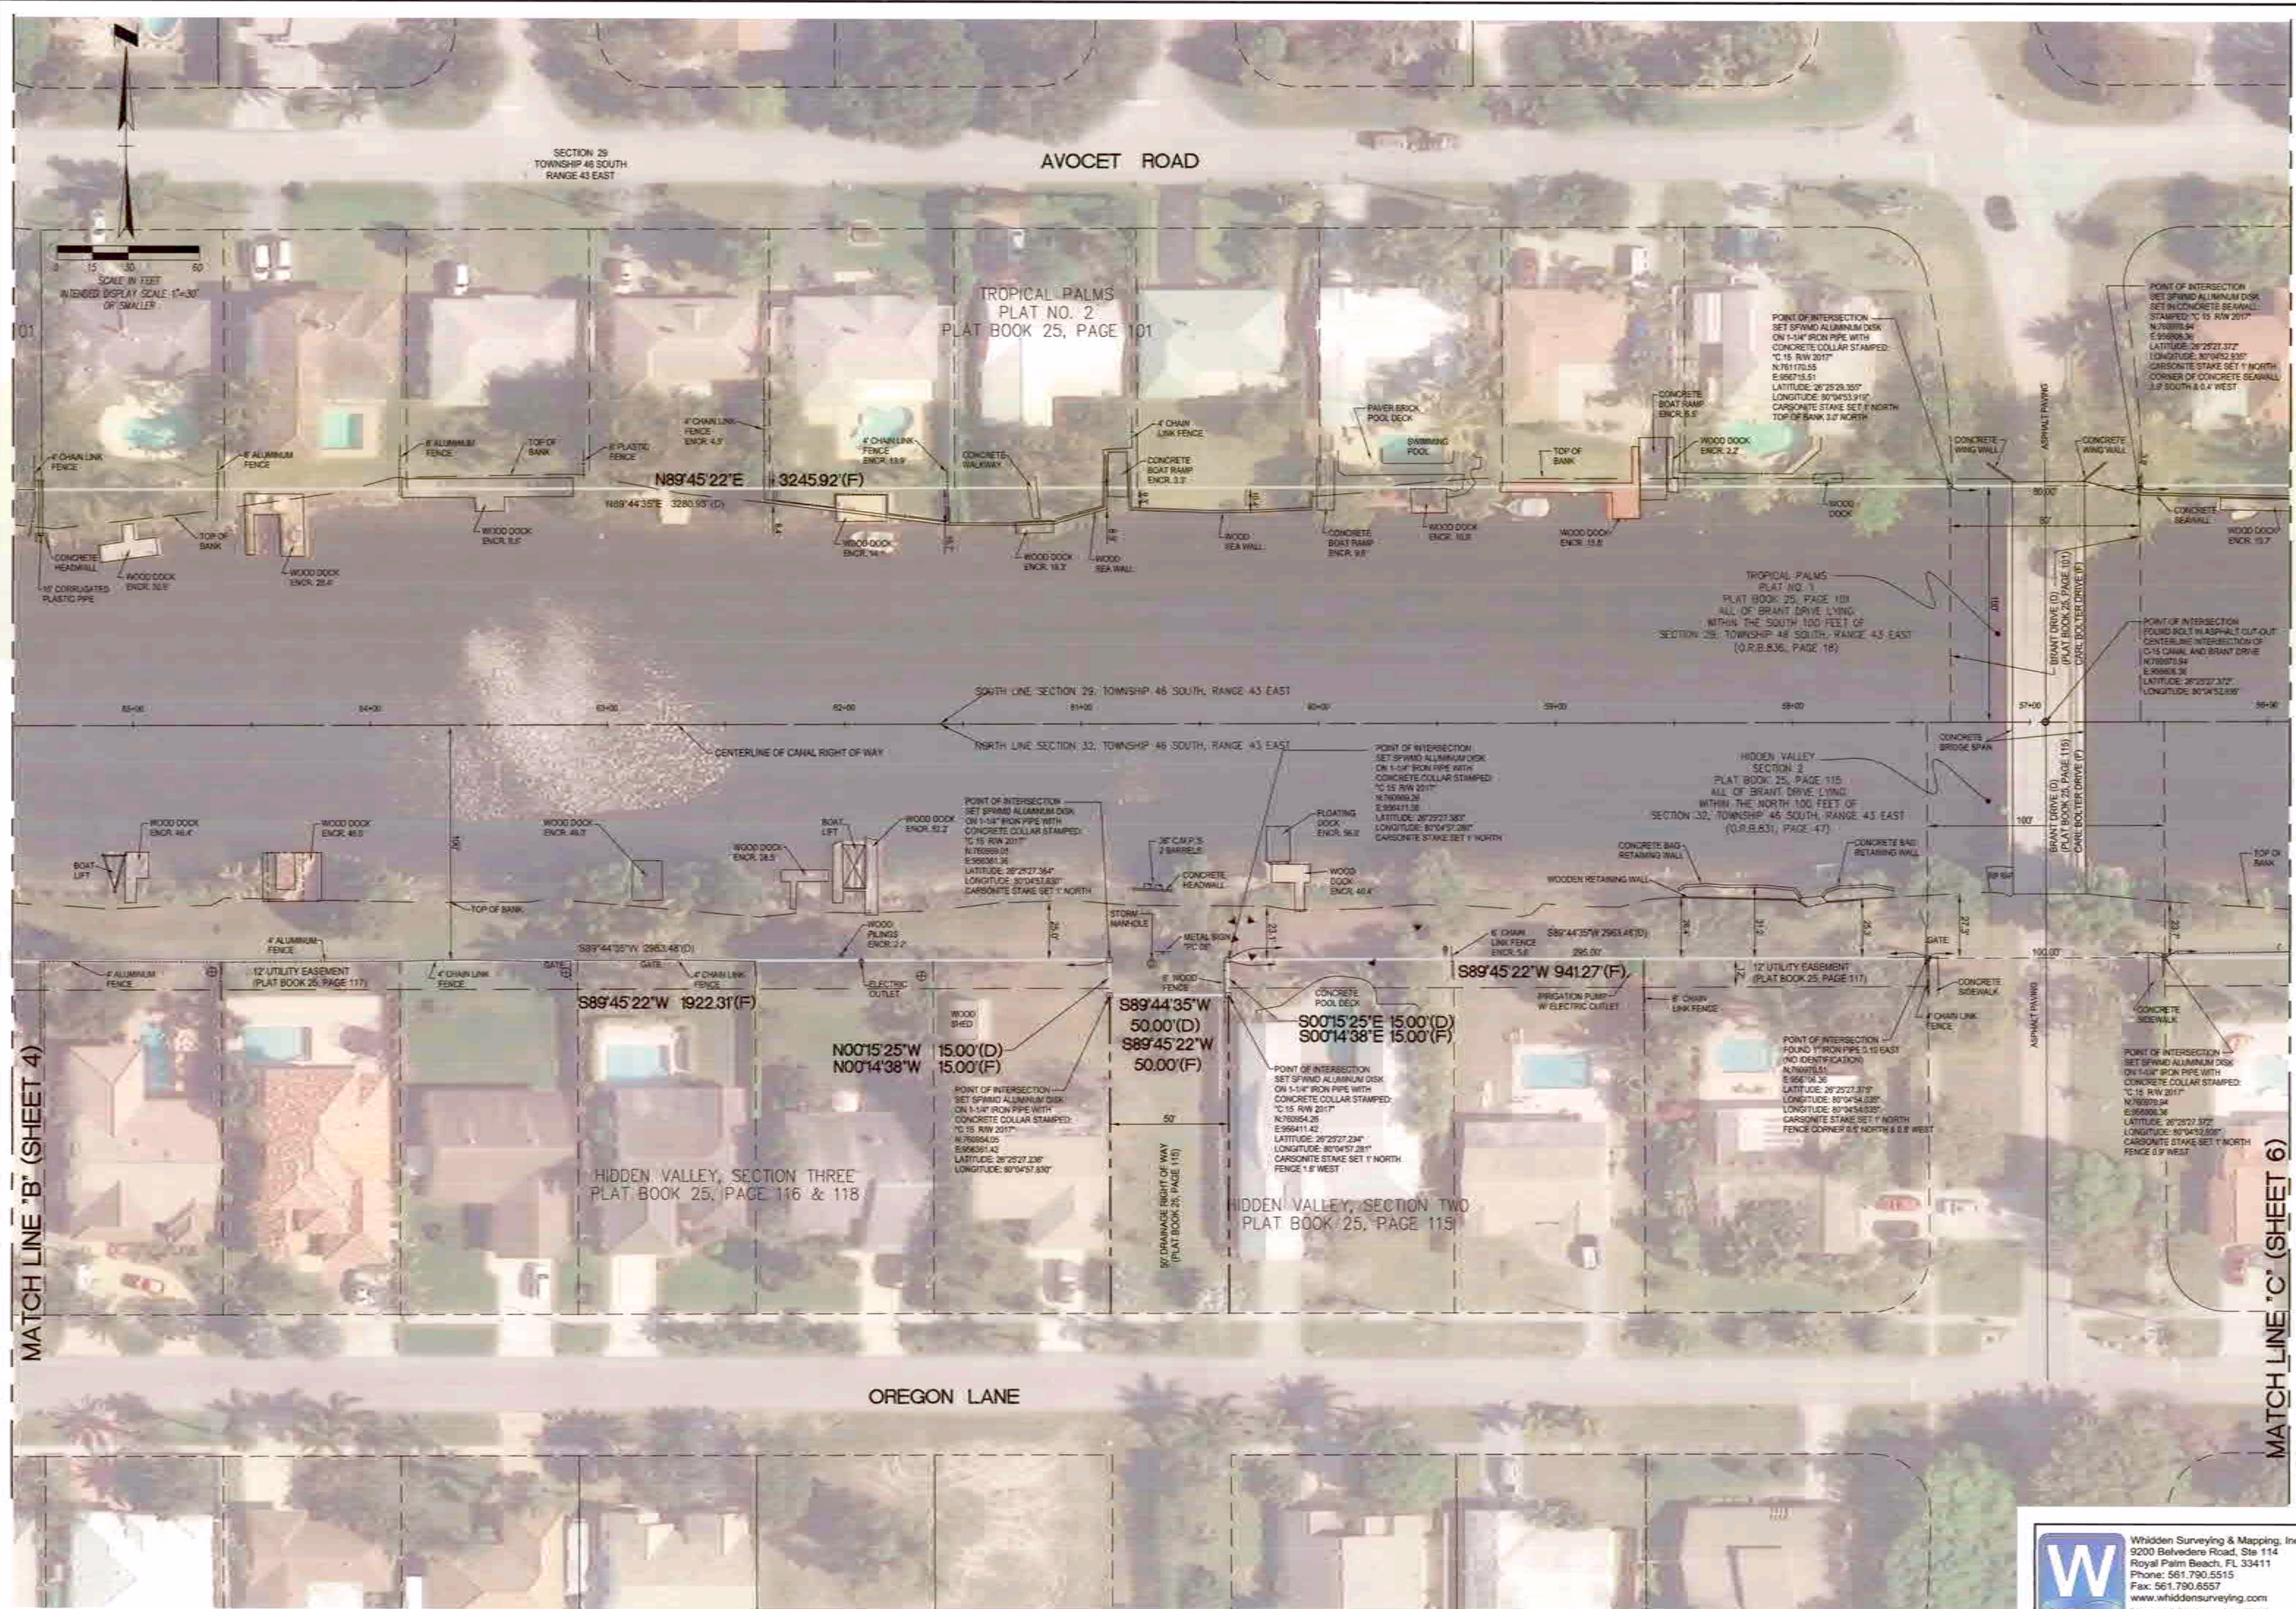

MATCH LINE "B" (SHEET 4)

MATCH LINE "C" (SHEET 6)

SOUTH FLORIDA WATER MANAGEMENT DISTRICT
INFRASTRUCTURE MANAGEMENT BUREAU - SURVEY AND MAPPING SECTION

P. O. BOX 34680
3301 GUN CLUB ROAD
WEST PALM BEACH, FLORIDA 33416-4680

DATE: 04/11/17
SCALE: 1" = 30'


DRAWN BY: [Name]
CHECKED BY: [Name]
FIELD PERSONS: [Name]
FIELD DATE(S): [Date]
FIELD BOOK(S): [Number]
PAGE(S): [Page]

DATA COLLECTOR FIELD(S): [Name]

DRAWING NO. [Number]
CAD FILE NO. [Number]
SHEET OF 8

PLLOT SCALE: 1" = 1" (PAPER SPACE)

W Whidden Surveying & Mapping, Inc.
9200 Belvedere Road, Ste 114
Royal Palm Beach, FL 33411
Phone: 561.790.5515
Fax: 561.790.6557
www.whiddensurveying.com
Licensed Business No. 7232

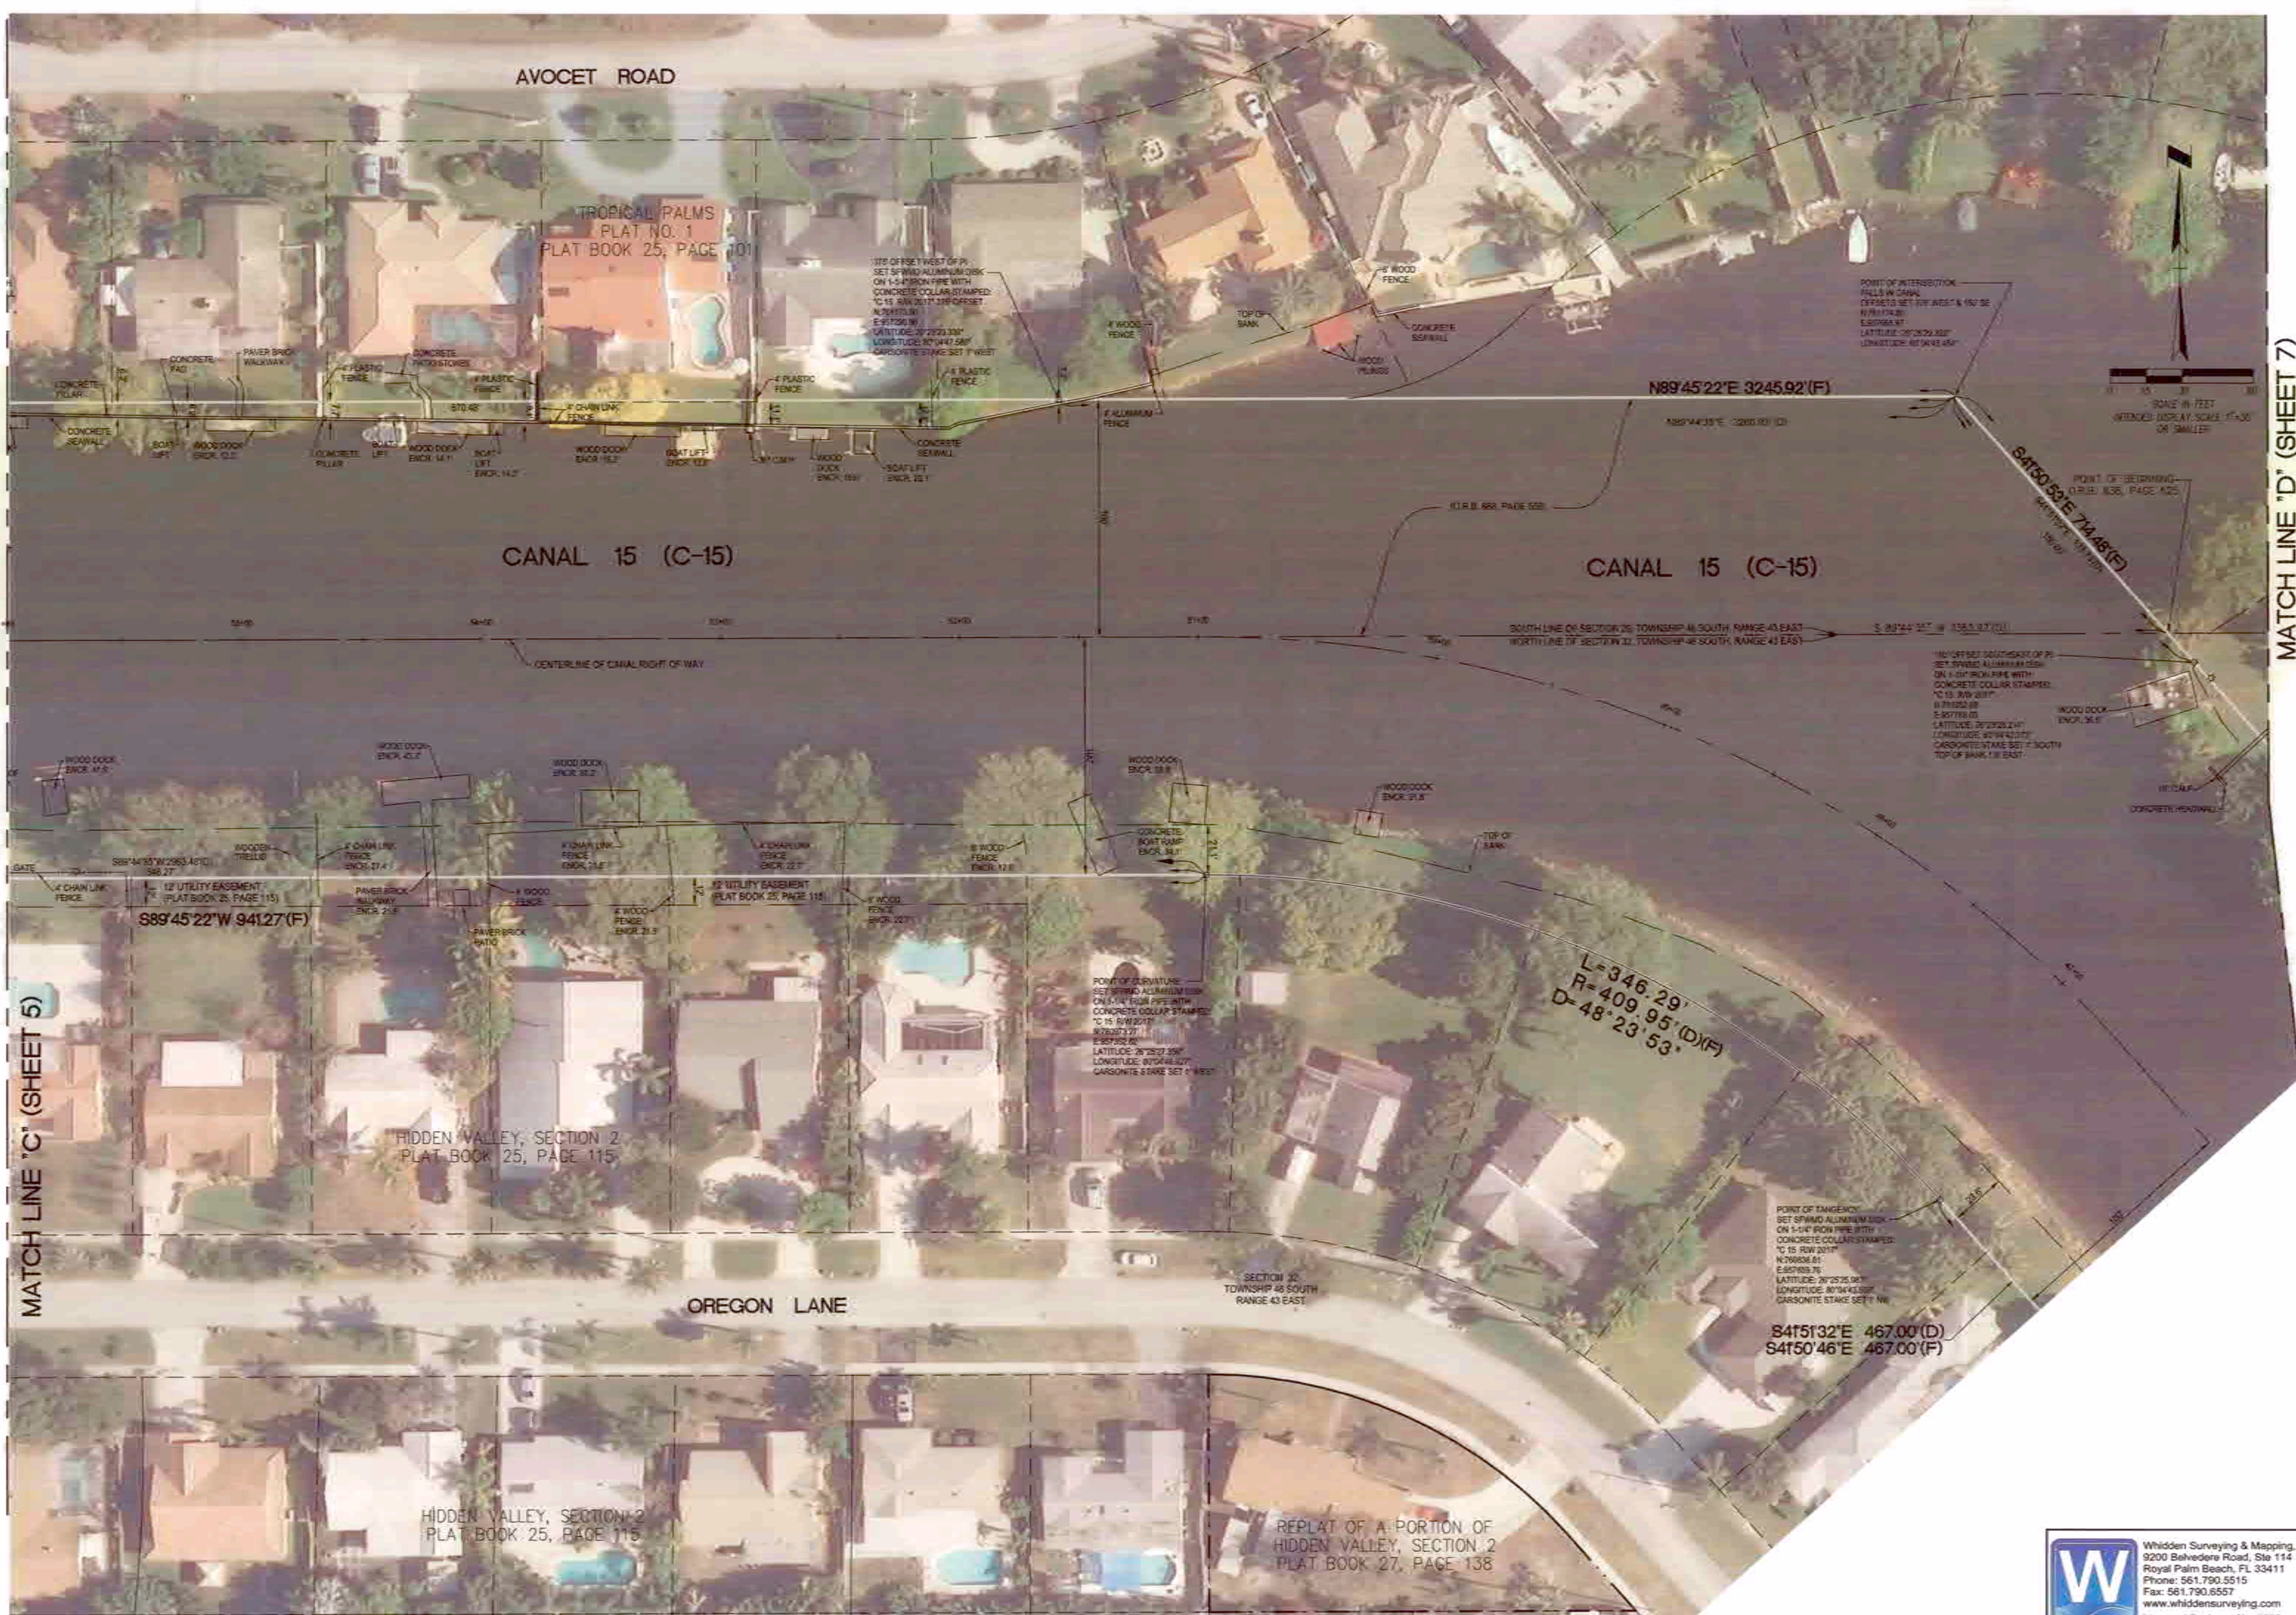


MATCH LINE 'C' (SHEET 5)

MATCH LINE 'D' (SHEET 7)

<p>SOUTH FLORIDA WATER MANAGEMENT DISTRICT INFRASTRUCTURE MANAGEMENT BUREAU - SURVEY AND MAPPING SECTION</p> <p>P.O. BOX 24680 3301 GUN CLUB ROAD WEST PALM BEACH, FLORIDA 33416-4680</p>	<p>REVISIONS</p> <table border="1" style="width: 100%; border-collapse: collapse;"> <thead> <tr> <th>NO.</th> <th>DATE</th> <th>DESCRIPTION</th> </tr> </thead> <tbody> <tr> <td> </td> <td> </td> <td> </td> </tr> </tbody> </table>	NO.	DATE	DESCRIPTION			
NO.	DATE	DESCRIPTION					
<p>C-15 CANAL RIGHT OF WAY DIXIE HIGHWAY TO INTERSTATE 95 BOUNDARY SURVEY SECTIONS 29 & 32, TOWNSHIP 46 SOUTH, RANGE 43 EAST</p>							
<p>DRAWN: JML CHECKED: GJA DATE: 11/14/17 SCALE: 1"=30'</p> <p>FIELD PERSON(S): WOOD, SMITH, CORNELIUS FIELD DATED: MARCH, APRIL, 2017</p> <p>PARCER(S): W-193 DATA COLLECTOR FILE(S): C15R03C</p>							
<p>6 SHEET OF 8</p>							

Whidden Surveying & Mapping, Inc.
 9200 Belvedere Road, Ste 114
 Royal Palm Beach, FL 33411
 Phone: 561.790.5515
 Fax: 561.790.6557
 www.whiddensurveying.com
 Licensed Business No. 7232

PLOT SCALE: 1" = 1" (PAPER SPACE)

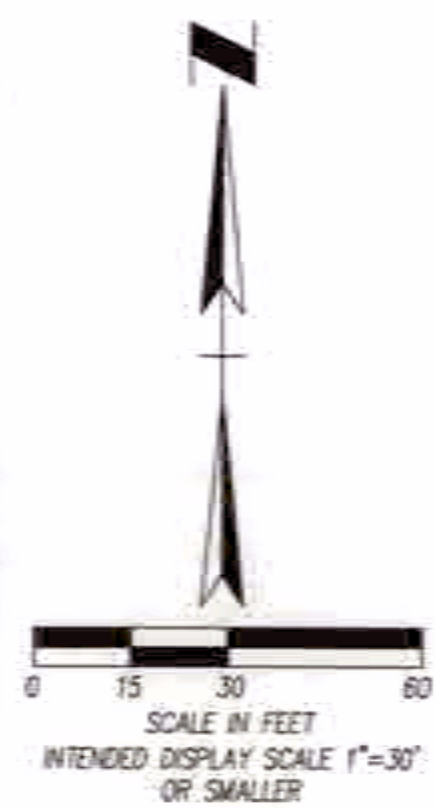

Whidden Surveying & Mapping, Inc.
 9200 Belvidere Road, Ste 114
 Royal Palm Beach, FL 33411
 Phone: 561.790.5515
 Fax: 561.790.6557
 www.whiddensurveying.com
 Licensed Business No. 7232

C-15 CANAL RIGHT OF WAY
DIXIE HIGHWAY TO INTERSTATE 95
BOUNDARY SURVEY
SECTIONS 29 & 32, TOWNSHIP 46 SOUTH, RANGE 43 EAST

DRAWN: CJA | CHECKED: CJA | DATE: 12/07/17 | SCALE: 1"=30'
 FIELD PERSON: WRIGHT, SMITH, CORNELIUS
 FIELD DATE(S): MARCH, APRIL, 2017
 FIELD BOOK(S): N-153
 PAGE(S): 25-31
 DATA COLLECTOR FILE(S): C20000153

SOUTH FLORIDA WATER MANAGEMENT DISTRICT
 INFRASTRUCTURE MANAGEMENT BUREAU - SURVEY AND MAPPING SECTION



P.O. BOX 24680
 3301 GUN CLUB ROAD
 WEST PALM BEACH, FLORIDA 33416-4680

NO.	DATE	DESCRIPTION

DRAWING NO.
 CAD FILE NO.
 C15_RW.dwg

SHEET
7 OF **8**

PLOT SCALE: 1" = 1" (PAPER SPACE)

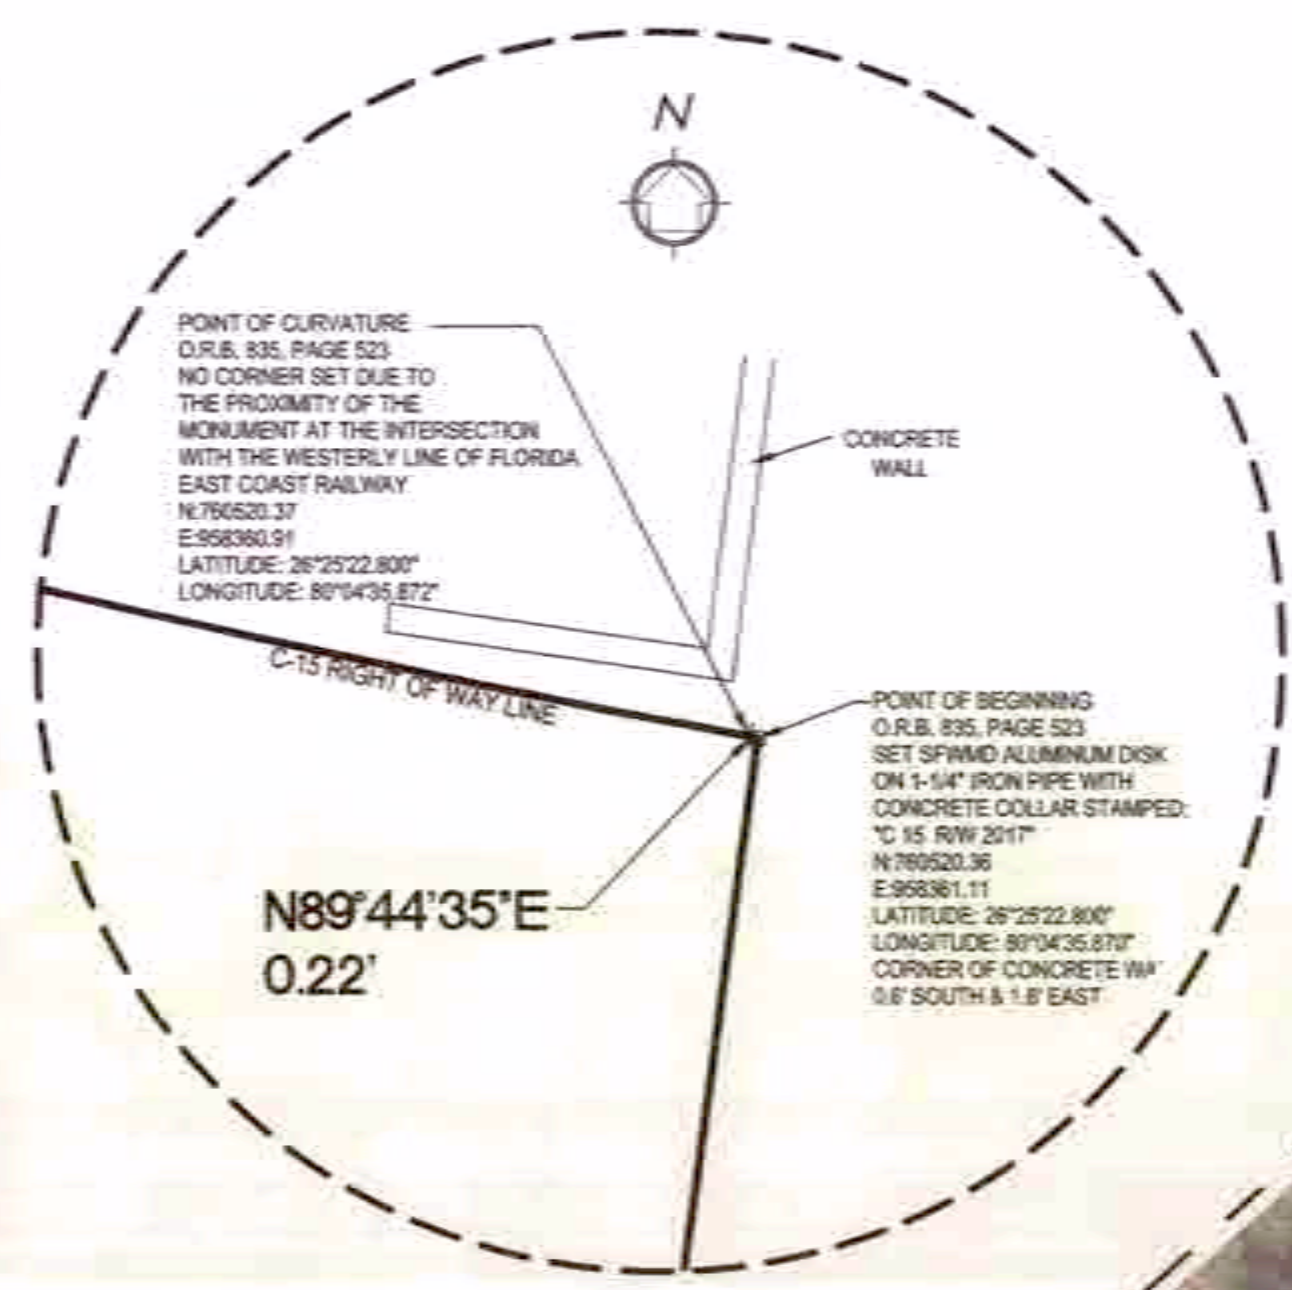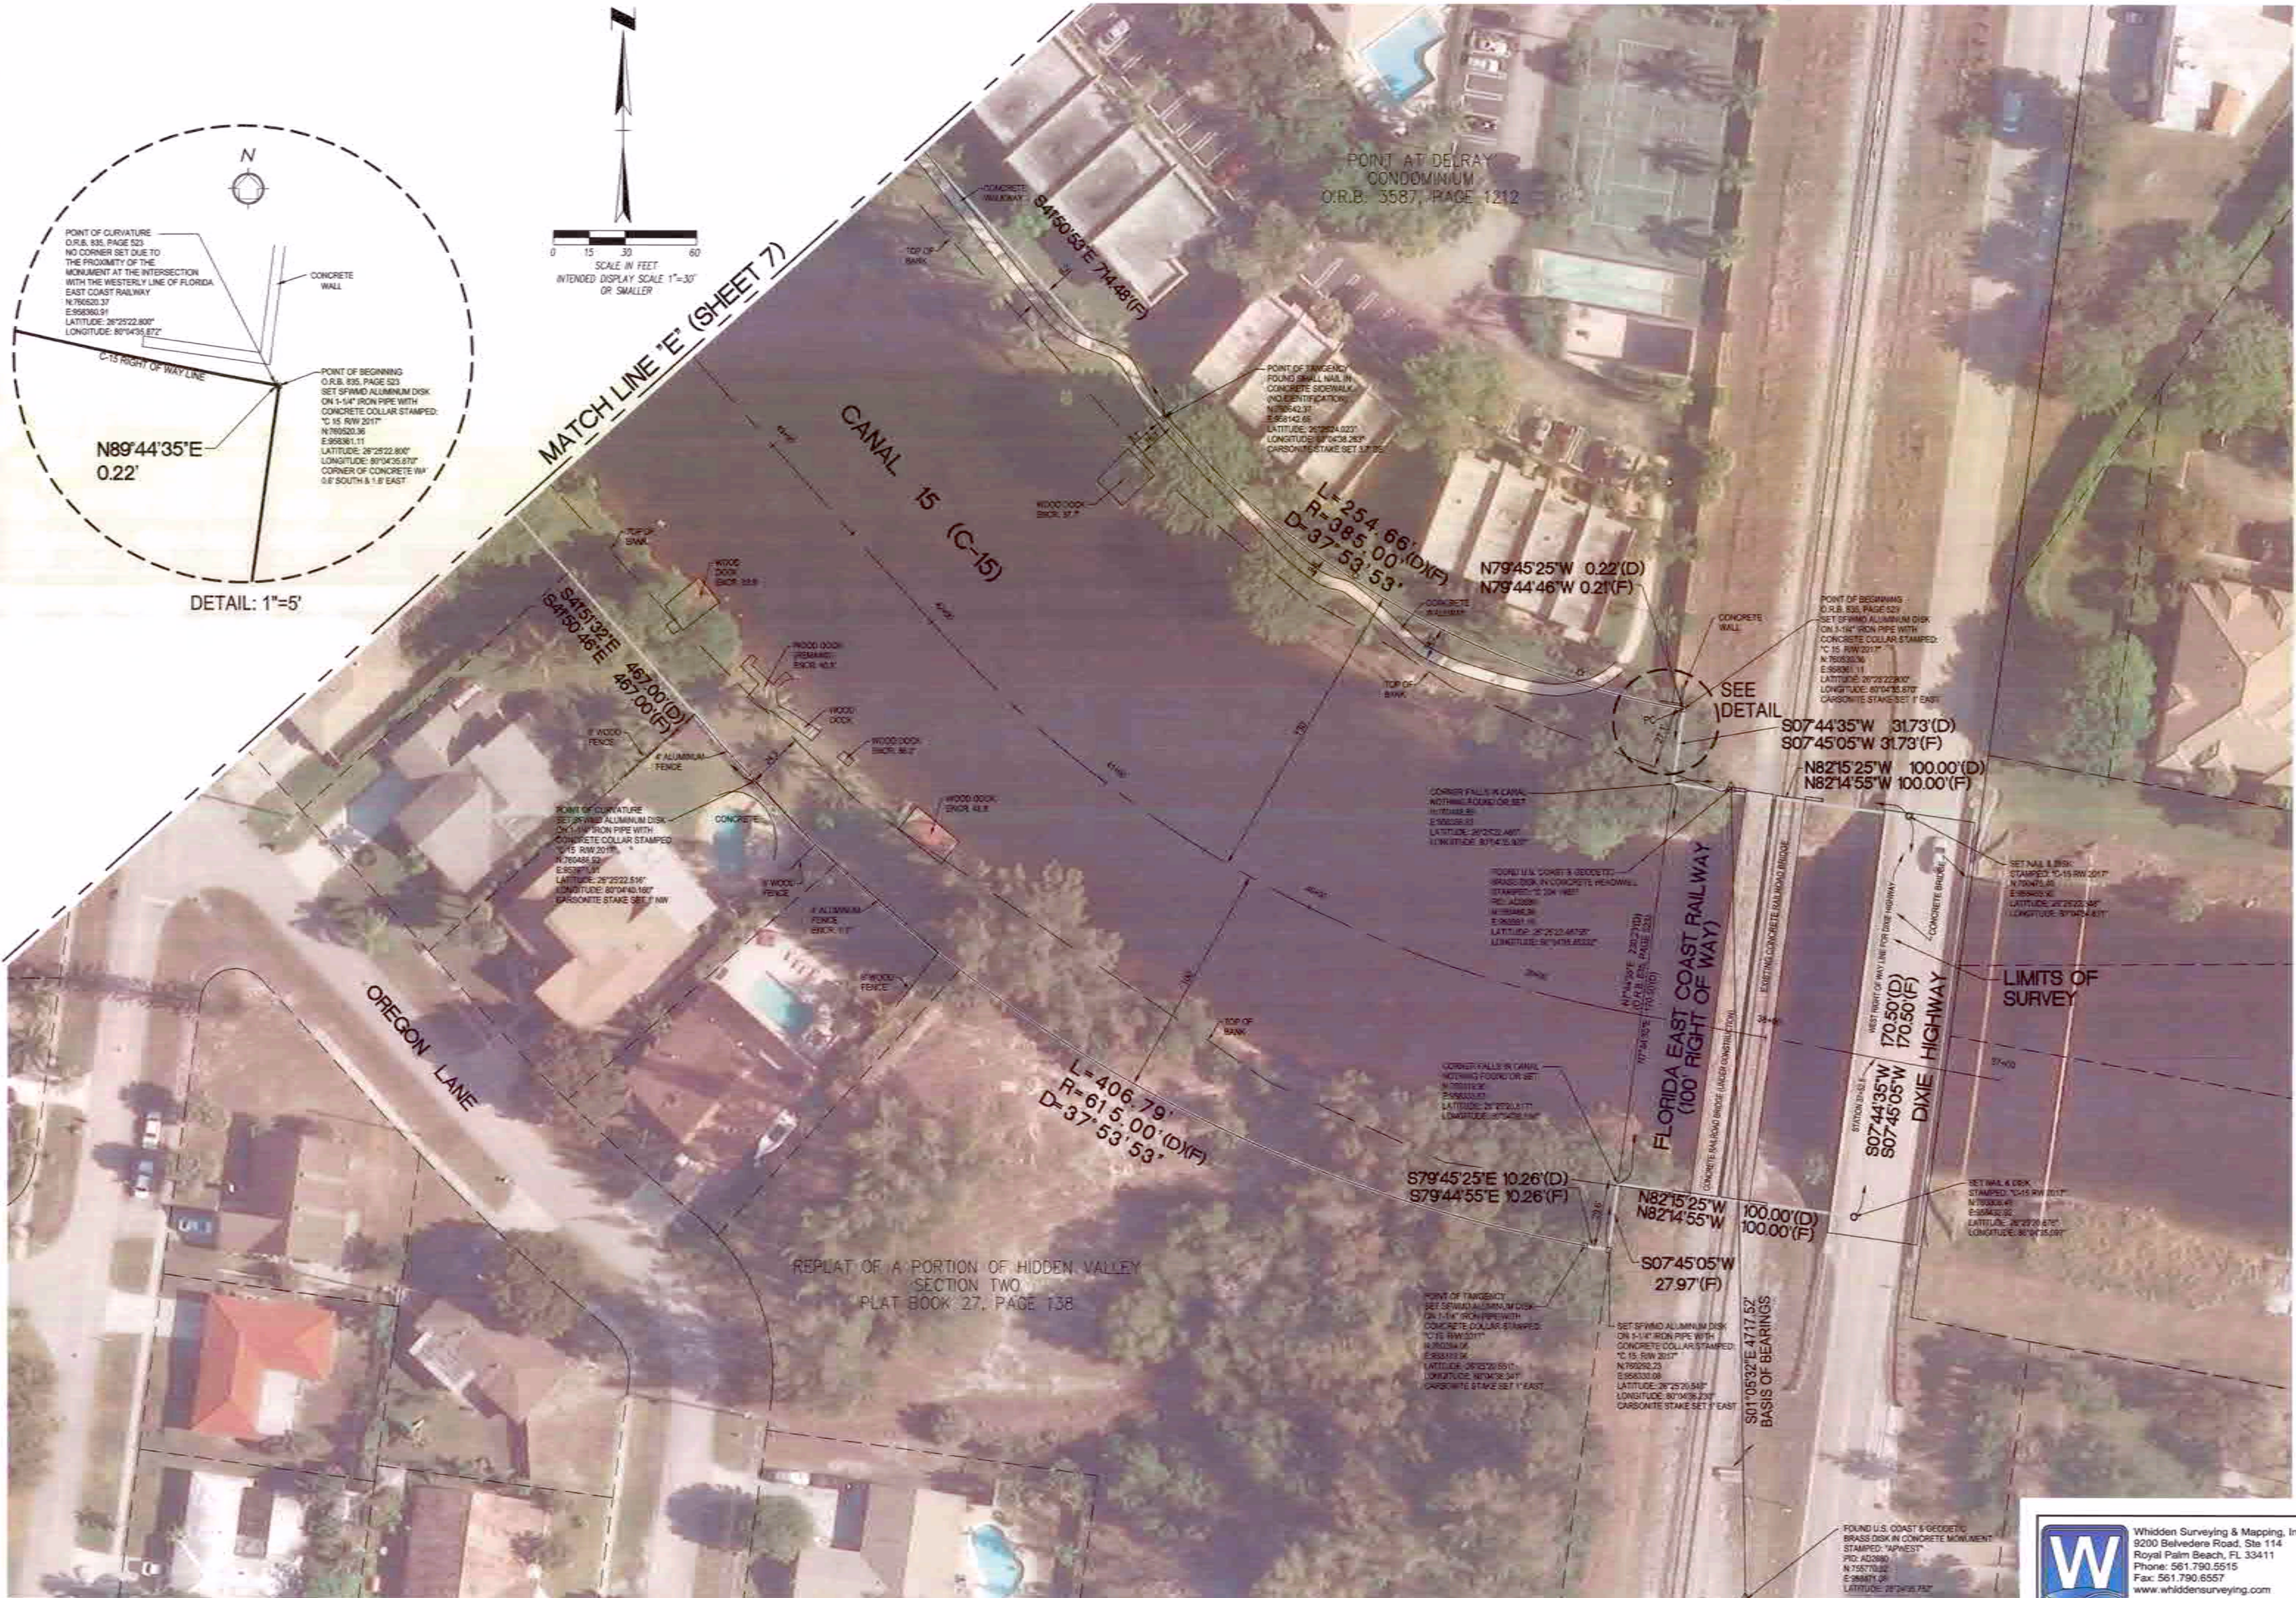

SOUTH FLORIDA WATER MANAGEMENT DISTRICT INFRASTRUCTURE MANAGEMENT BUREAU - SURVEY AND MAPPING SECTION	
P.O. BOX 24680 3301 GUN CLUB ROAD WEST PALM BEACH, FLORIDA 33416-4680	
DRAWN: C.A. CHECKED: C.A. FIELD DATES: MARCH, APRIL, 2017 FIELD BOOK(S): K-183 PAGES: 25-29 DATA COLLECTOR: REBECCAH COLEMAN	SCALE: 1"=30' DATE: 11/17/17
C-15 CANAL RIGHT OF WAY DIXIE HIGHWAY TO INTERSTATE 95 BOUNDARY SURVEY SECTIONS 29 & 32, TOWNSHIP 46 SOUTH, RANGE 43 EAST	
DRAWING NO. CAD FILE NO. C15_RW.dwg	SHEET OF 8

Whidden Surveying & Mapping, Inc.
 9200 Belvedere Road, Ste 114
 Royal Palm Beach, FL 33411
 Phone: 561.790.5515
 Fax: 561.790.6557
 www.whiddensurveying.com
 Licensed Business No. 7232

PLOT SCALE: 1" = 1" (PAPER SPACE)