


(IN FEET)
1 inch = 20 ft.

CROSS SECTION L1-1

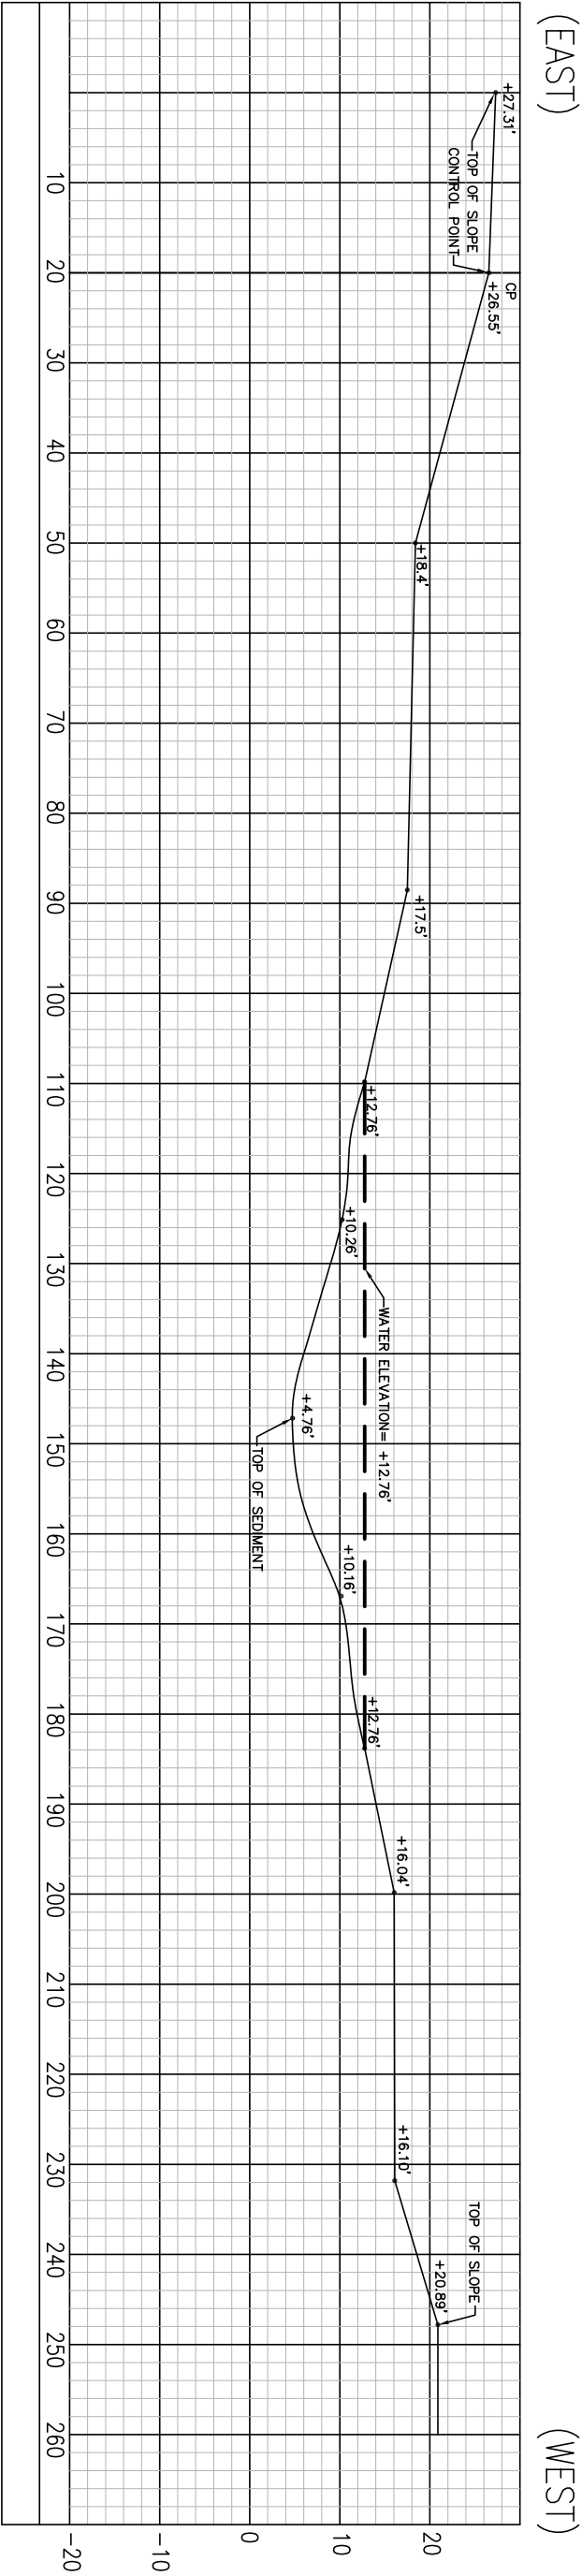

CONTROL POINT		
ELEVATION (Z)	NORTHING (Y)	EASTING (X)
26.55'	829556.1301	672548.6227

VERTICAL DATUM= NGVD 1929
HORIZONTAL DATUM= NAD 83

C-139 BASIN
SECTION
CITY OF CLEWISTON, FLORIDA.


SUPERIOR CONSULTANTS, INC.
ENGINEERS SURVEYORS PLANNERS LANDSCAPE ARCHITECTS
SURVEYING AND MAPPING BUSINESS: LB6474 - ENGINEERING BUSINESS: CA00008203
LANDSCAPE ARCHITECT BUSINESS: LC26000201
4960 S.W. 72nd AVENUE, SUITE 305, MIAMI, FLORIDA 33155
TEL: (305) 662-7990, FAX: (305) 662-1550
E-MAIL: INFO@SCIMIAMI-DADE.COM

NO.	ORDER NO.	REVISION DESCRIPTION	BY.

THIS DRAWING IS THE PROPERTY OF SUPERIOR CONSULTANTS, INC. AND IS NOT TO BE REPRODUCED OR TRANSMITTED IN ANY FORM OR BY ANY MEANS, ELECTRONIC OR MECHANICAL, INCLUDING PHOTOCOPYING, RECORDING, OR BY ANY INFORMATION STORAGE AND RETRIEVAL SYSTEM, WITHOUT THE WRITTEN PERMISSION OF SUPERIOR CONSULTANTS, INC.


DATE OF FIELD WORK 12/05/2005
SCALE AS SHOWN
DRAWN BY MMJ
CAD No. 0506001
REF. DWG. N/A
FIELD BOOK N/A
ORDER No.

GRAPHIC SCALE

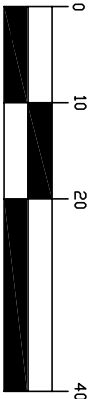

(IN FEET)
1 inch = 20 ft.

CROSS SECTION L1-2

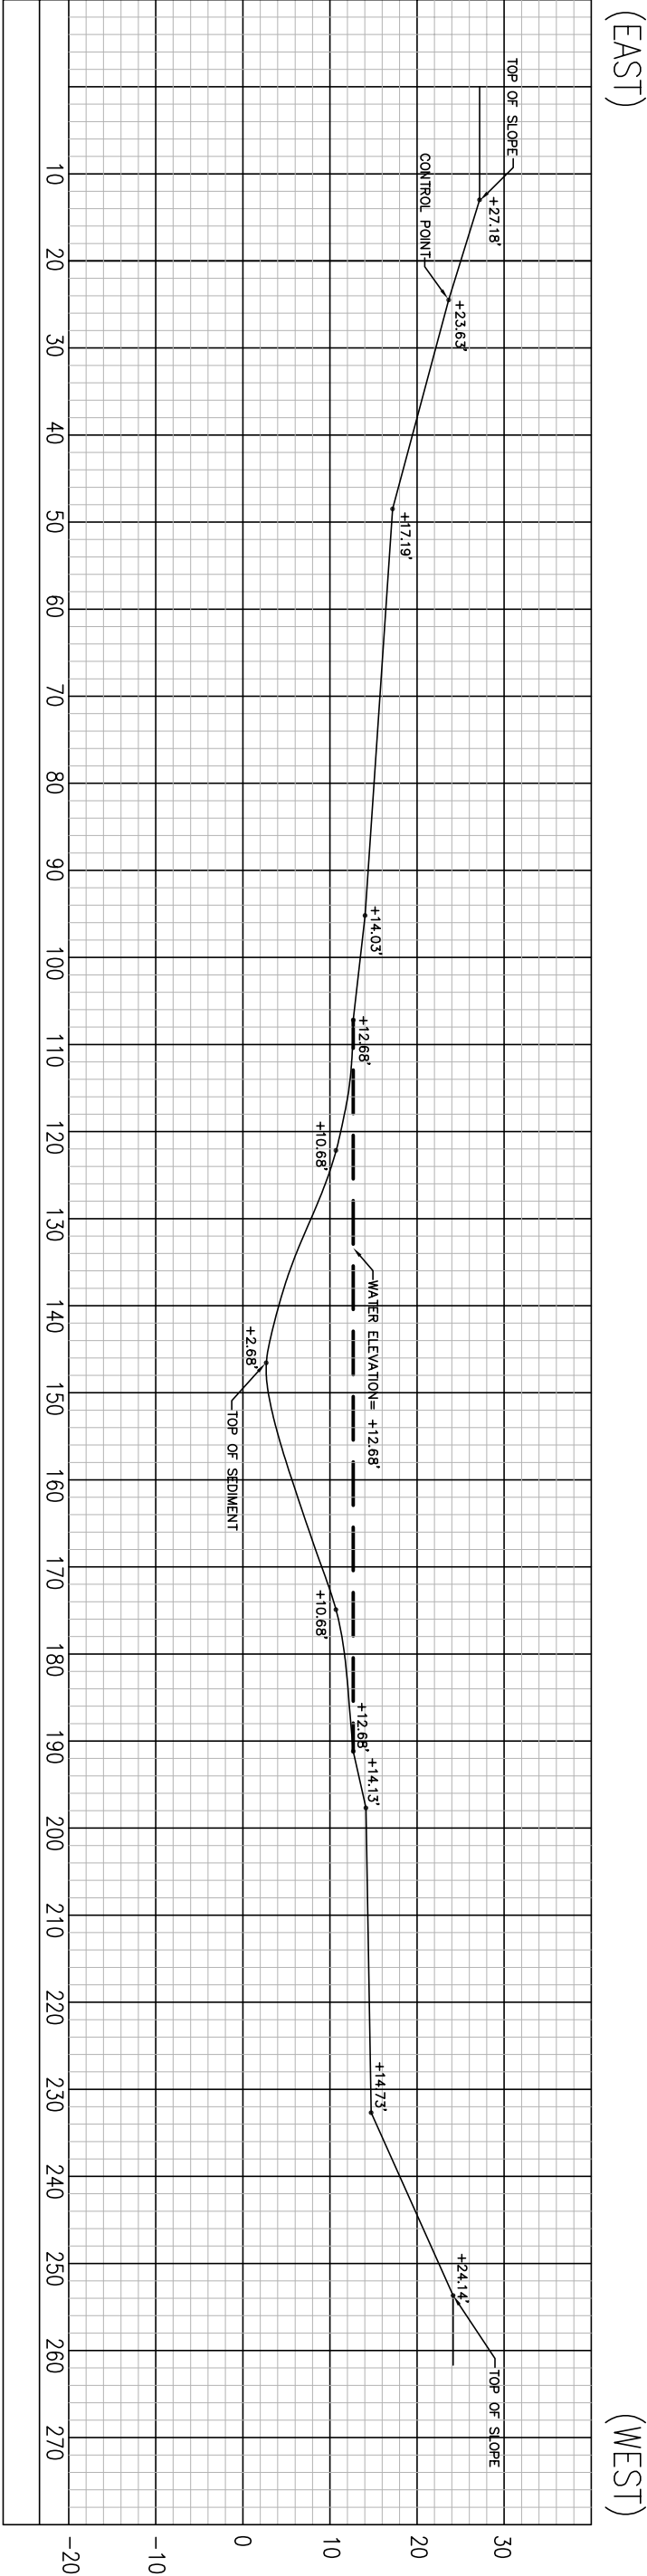

CONTROL POINT		
ELEVATION (Z)	NORTHING (Y)	EASTING (X)
23.63'	844878.8699	672490.1074

VERTICAL DATUM= NGVD 1929
HORIZONTAL DATUM= NAD 83


THIS DRAWING IS THE PROPERTY OF SUPERIOR CONSULTANTS, INC. IT IS TO BE USED ONLY FOR THE PROJECT AND SITE SPECIFICALLY IDENTIFIED HEREIN. IT IS NOT TO BE REPRODUCED, COPIED, OR TRANSMITTED IN ANY FORM OR BY ANY MEANS, ELECTRONIC OR MECHANICAL, INCLUDING PHOTOCOPYING, RECORDING, OR BY ANY INFORMATION STORAGE AND RETRIEVAL SYSTEM, WITHOUT THE WRITTEN PERMISSION OF SUPERIOR CONSULTANTS, INC.

NO.	ORDER NO.	REVISION DESCRIPTION	BY

SUPERIOR CONSULTANTS, INC.
ENGINEERS SURVEYORS PLANNERS LANDSCAPE ARCHITECTS
SURVEYING AND MAPPING BUSINESS: LB6474 - ENGINEERING BUSINESS: CA00008203
LANDSCAPE ARCHITECT BUSINESS: LC26000201
4960 S.W. 72nd AVENUE, SUITE 305, MIAMI, FLORIDA 33155
TEL: (305) 662-7990, FAX: (305) 662-1550
E-MAIL: INFO@SCMIAMI-DADE.COM


C-139 BASIN
SECTION
CITY OF CLEWISTON, FLORIDA.

DATE OF FIELD WORK: 12/19/2005
SCALE: AS SHOWN
DRAWN BY: MMJ
CADD No.: 0506001
REF. DWG.: N/A
FIELD BOOK: N/A
ORDER No.:
SHEET 1 OF 1

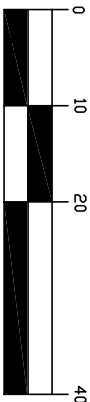

(IN FEET)
1 inch = 20 ft.

CROSS SECTION L1-3

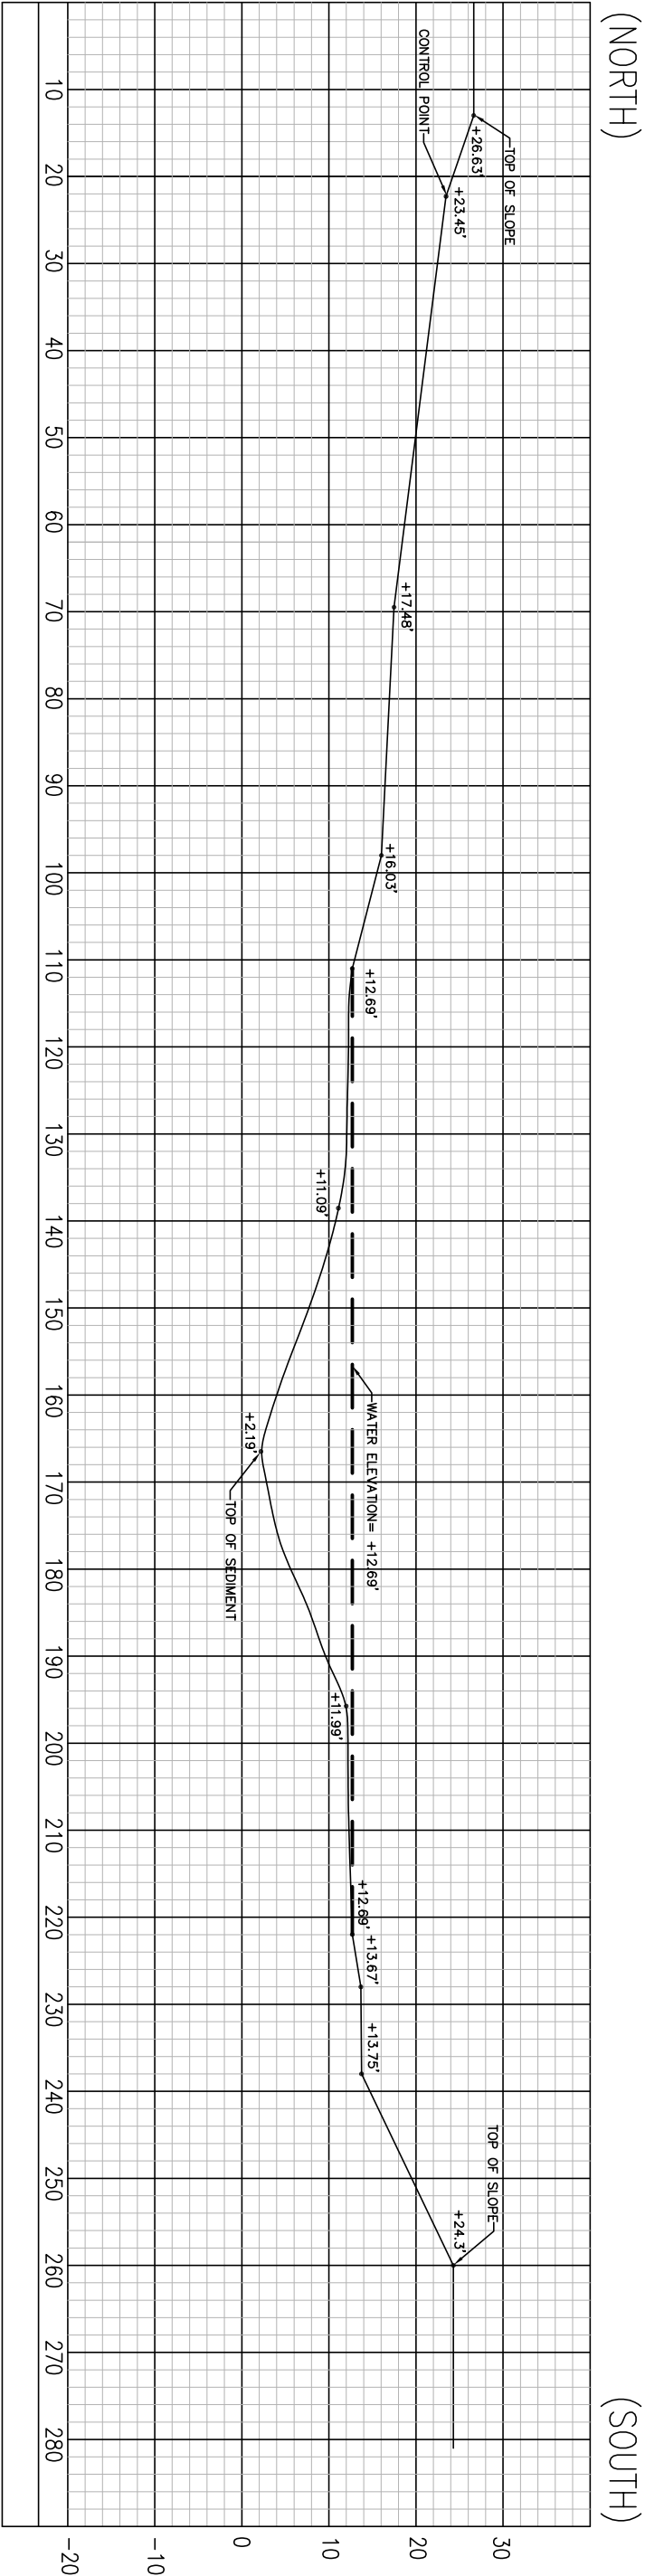

CONTROL POINT		
ELEVATION (Z)	NORTHING (Y)	EASTING (X)
23.45'	848256.3609	669724.8744

VERTICAL DATUM= NGVD 1929

HORIZONTAL DATUM= NAD 83


THIS DRAWING IS THE PROPERTY OF SUPERIOR CONSULTANTS, INC. IT IS TO BE USED ONLY FOR THE PROJECT AND SITE SPECIFICALLY IDENTIFIED HEREON. IT IS NOT TO BE REPRODUCED OR TRANSMITTED IN ANY FORM OR BY ANY MEANS, ELECTRONIC OR MECHANICAL, INCLUDING PHOTOCOPYING, RECORDING, OR BY ANY INFORMATION STORAGE AND RETRIEVAL SYSTEM, WITHOUT THE WRITTEN PERMISSION OF SUPERIOR CONSULTANTS, INC.

NO.	ORDER NO.	REVISION DESCRIPTION	BY.

SUPERIOR CONSULTANTS, INC.
ENGINEERS SURVEYORS PLANNERS LANDSCAPE ARCHITECTS
SURVEYING AND MAPPING BUSINESS: LB6474 - ENGINEERING BUSINESS: CA00008203
LANDSCAPE ARCHITECT BUSINESS: LC26000201
4960 S.W. 72nd AVENUE, SUITE 305, MIAMI, FLORIDA 33155
TEL: (305) 662-7990, FAX: (305) 662-1550
E-MAIL: INFO@SCMIAMI-DADE.COM

C-139 BASIN
SECTION
CITY OF CLEWISTON, FLORIDA.

DATE OF FIELD WORK	12/19/2005
SCALE	AS SHOWN
DRAWN BY	MMJ
CAD No.	0506001
REF. DWG.	N/A
FIELD BOOK	N/A
ORDER No.	

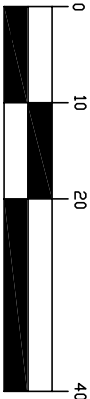


(IN FEET)
1 inch = 20 ft.

GRAPHIC SCALE

(NORTH)

CROSS SECTION L1-4

(SOUTH)

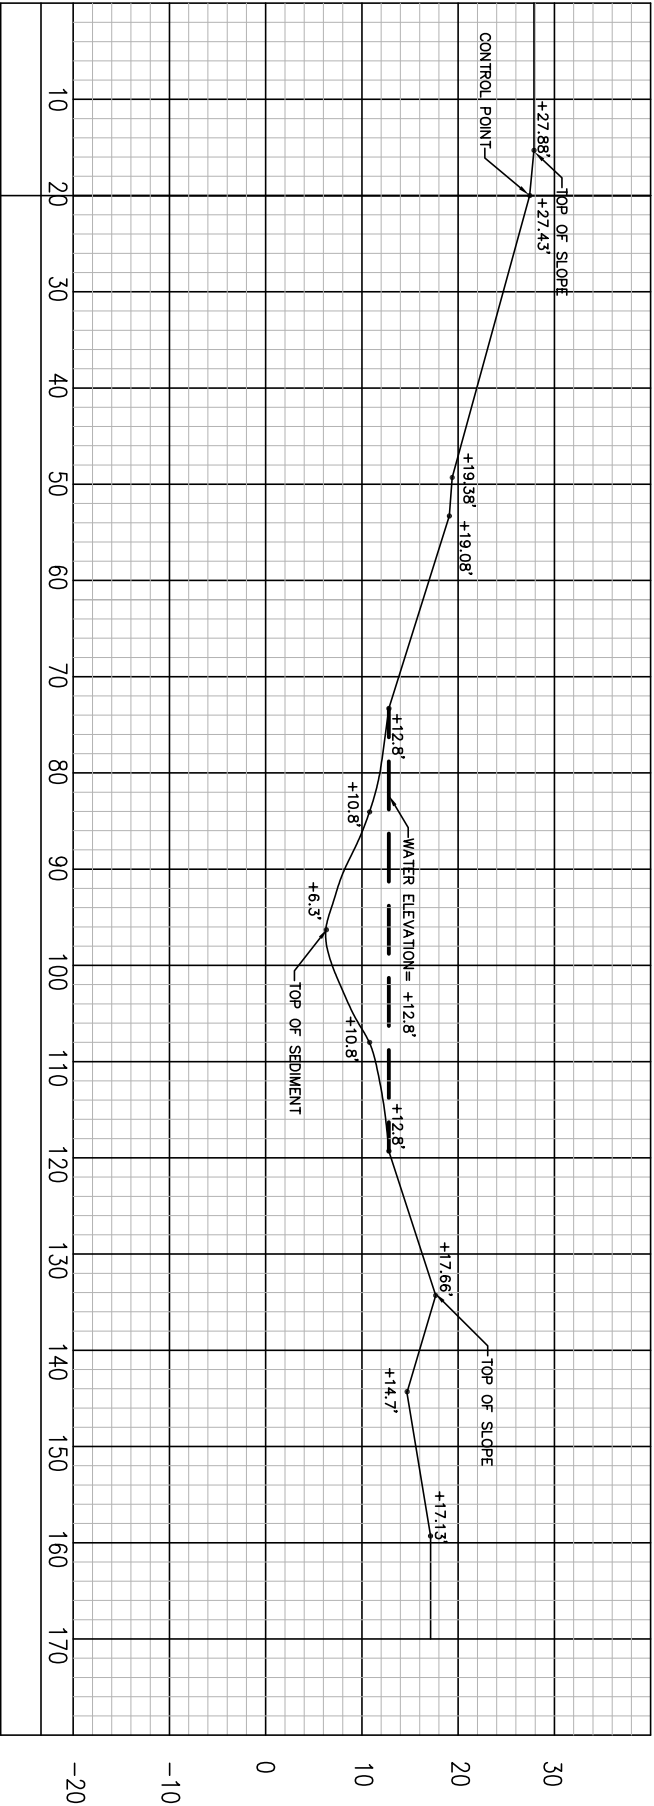

CONTROL POINT		
ELEVATION (Z)	NORTHING (Y)	EASTING (X)
27.43'	848242.7731	658813.2201

VERTICAL DATUM= NGVD 1929

HORIZONTAL DATUM= NAD 83


THIS DRAWING IS THE PROPERTY OF SUPERIOR CONSULTANTS, INC. IT IS TO BE USED ONLY FOR THE PROJECT AND SITE SPECIFICALLY IDENTIFIED HEREIN. IT IS NOT TO BE REPRODUCED OR TRANSMITTED IN ANY FORM OR BY ANY MEANS, ELECTRONIC OR MECHANICAL, INCLUDING PHOTOCOPYING, RECORDING, OR BY ANY INFORMATION STORAGE AND RETRIEVAL SYSTEM, WITHOUT THE WRITTEN PERMISSION OF SUPERIOR CONSULTANTS, INC.

NO.	ORDER NO.	REVISION DESCRIPTION	BY.


SUPERIOR CONSULTANTS, INC.
ENGINEERS SURVEYORS PLANNERS LANDSCAPE ARCHITECTS
SURVEYING AND MAPPING BUSINESS: LB6474 - ENGINEERING BUSINESS: CA00008203
LANDSCAPE ARCHITECT BUSINESS: LC26000201
4960 S.W. 72nd AVENUE, SUITE 305, MIAMI, FLORIDA 33155
TEL: (305) 662-7990, FAX: (305) 662-1550
E-MAIL: INFO@SCMIAMI-DADE.COM

C-139 BASIN
SECTION
CITY OF CLEWISTON, FLORIDA.

DATE OF FIELD WORK
12/19/2005
SCALE
AS SHOWN
DRAWN BY
MMJ
CADD No.
0506001
REF. DWG.
N/A
FIELD BOOK
N/A
ORDER No.

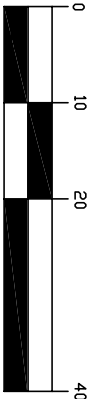

(IN FEET)
1 inch = 20 ft.

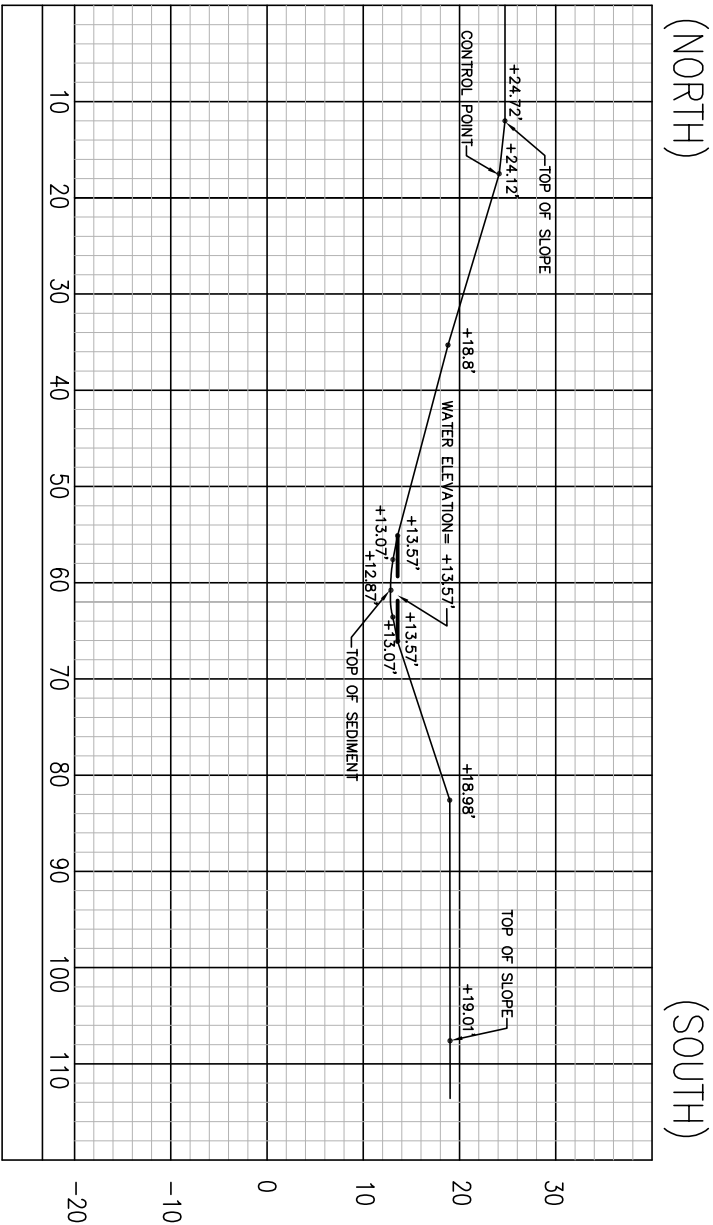

CONTROL POINT		
ELEVATION (Z)	NORTHING (Y)	EASTING (X)
24.12'	853228.6752	644995.4283

VERTICAL DATUM= NGVD 1929
HORIZONTAL DATUM= NAD 83

THIS DRAWING IS THE PROPERTY OF SUPERIOR CONSULTANTS, INC. IT IS TO BE USED FOR THE PROJECT AND NOT TO BE REPRODUCED OR COPIED IN ANY MANNER WITHOUT THE WRITTEN CONSENT OF SUPERIOR CONSULTANTS, INC.


NO.	ORDER NO.	REVISION DESCRIPTION	BY.

SUPERIOR CONSULTANTS, INC.
ENGINEERS SURVEYORS PLANNERS LANDSCAPE ARCHITECTS
SURVEYING AND MAPPING BUSINESS: LB6474 - ENGINEERING BUSINESS: CA00008203
LANDSCAPE ARCHITECT BUSINESS: LC26000201
4960 S.W. 72nd AVENUE, SUITE 305, MIAMI, FLORIDA 33155
TEL: (305) 662-7990, FAX: (305) 662-1550
E-MAIL: INFO@SCMIAMI-DADE.COM

C-139 BASIN
SECTION
CITY OF CLEWISTON, FLORIDA.

DATE OF FIELD WORK
12/19/2005
SCALE
AS SHOWN
DRAWN BY
MMJ
CADD No.
0506001
REF. DWG.
N/A
FIELD BOOK
N/A
ORDER No.

SHEET
1
OF
1

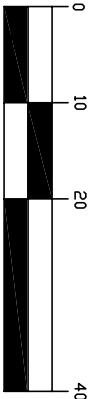


(IN FEET)
1 inch = 20 ft.

GRAPHIC SCALE

(NORTH)

CROSS SECTION L2W-1

(SOUTH)

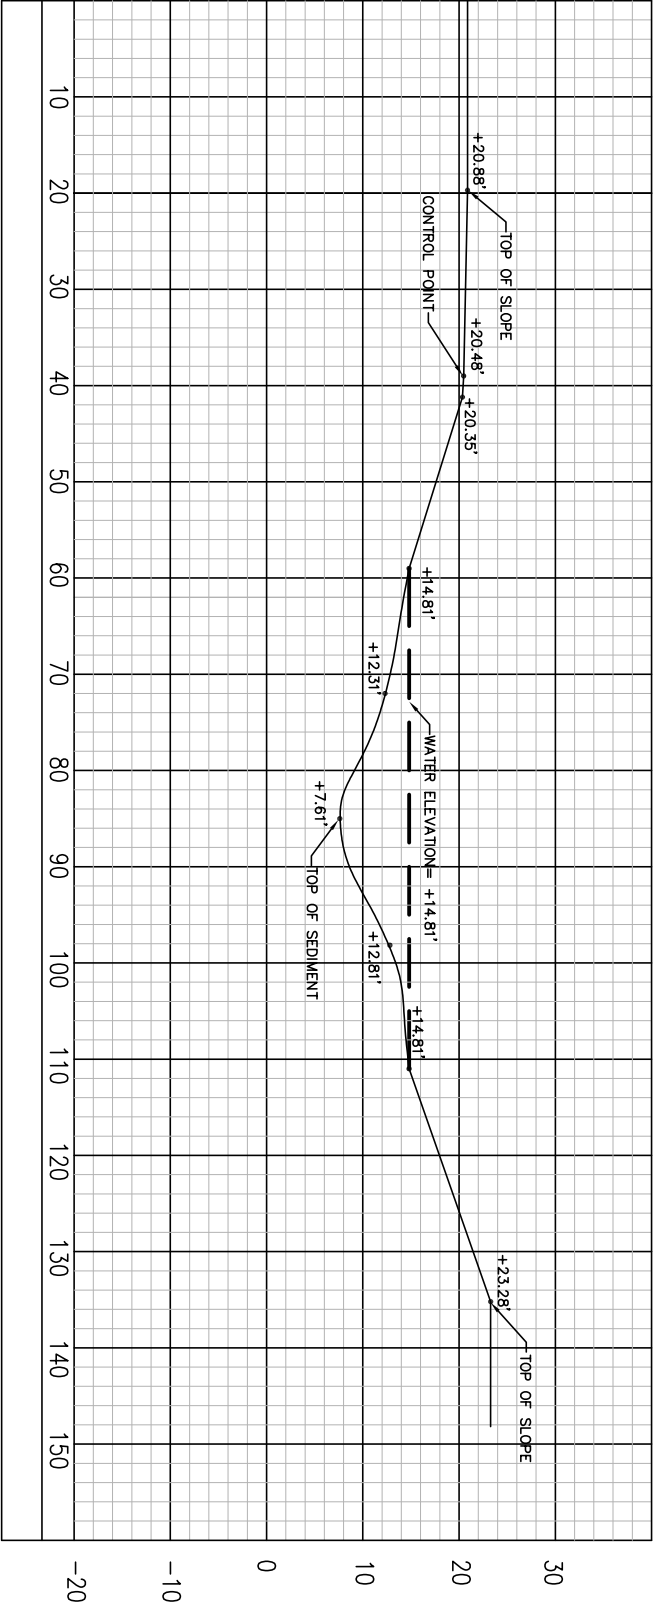

CONTROL POINT		
ELEVATION (Z)	NORTHING (Y)	EASTING (X)
20.48'	826857.3141	662555.877

VERTICAL DATUM= NGVD 1929
HORIZONTAL DATUM= NAD 83

THIS DRAWING IS THE PROPERTY OF SUPERIOR CONSULTANTS, INC. IT IS TO BE USED ONLY FOR THE PROJECT AND SITE SPECIFICALLY IDENTIFIED HEREON. IT IS NOT TO BE REPRODUCED OR TRANSMITTED IN ANY FORM OR BY ANY MEANS, ELECTRONIC OR MECHANICAL, INCLUDING PHOTOCOPYING, RECORDING, OR BY ANY INFORMATION STORAGE AND RETRIEVAL SYSTEM, WITHOUT THE WRITTEN PERMISSION OF SUPERIOR CONSULTANTS, INC.


NO.	ORDER NO.	REVISION DESCRIPTION	BY.

SUPERIOR CONSULTANTS, INC.
ENGINEERS SURVEYORS PLANNERS LANDSCAPE ARCHITECTS
SURVEYING AND MAPPING BUSINESS: LB6474 - ENGINEERING BUSINESS: CA00008203
LANDSCAPE ARCHITECT BUSINESS: LC26000201
4960 S.W. 72nd AVENUE, SUITE 305, MIAMI, FLORIDA 33155
TEL: (305) 662-7990, FAX: (305) 662-1550
E-MAIL: INFO@SCIMIAMI-DADE.COM

C-139 BASIN
SECTION
CITY OF CLEWISTON, FLORIDA.

DATE OF FIELD WORK
12/19/2005
SCALE
AS SHOWN
DRAWN BY
MMJ
CADD No.
0506001
REF. DWG.
N/A
FIELD BOOK
N/A
ORDER No.

SHEET
1
OF
1

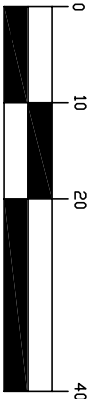


(IN FEET)
1 inch = 20 ft.

(SOUTH)

CROSS SECTION L2W-2

(NORTH)

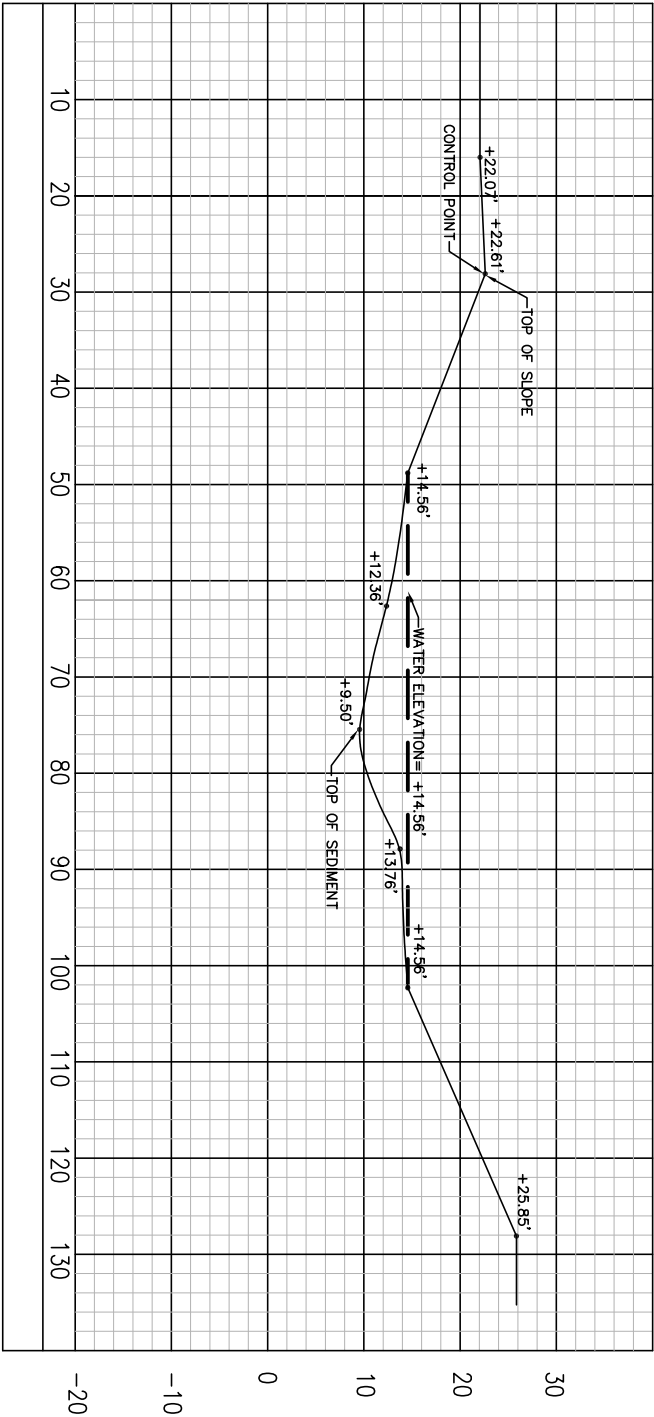

CONTROL POINT		
ELEVATION (Z)	NORTHING (Y)	EASTING (X)
22.61'	826714.4977	655380.2541

VERTICAL DATUM= NGVD 1929
HORIZONTAL DATUM= NAD 83


THIS DRAWING IS THE PROPERTY OF SUPERIOR CONSULTANTS, INC. IT IS TO BE USED ONLY FOR THE PROJECT AND SITE SPECIFICALLY IDENTIFIED HEREON. NO PART OF THIS DRAWING IS TO BE REPRODUCED OR TRANSMITTED IN ANY FORM OR BY ANY MEANS, ELECTRONIC OR MECHANICAL, WITHOUT THE WRITTEN PERMISSION OF SUPERIOR CONSULTANTS, INC.

NO.	ORDER NO.	REVISION DESCRIPTION	BY.

SUPERIOR CONSULTANTS, INC.
ENGINEERS SURVEYORS PLANNERS LANDSCAPE ARCHITECTS
SURVEYING AND MAPPING BUSINESS: LB6474 - ENGINEERING BUSINESS: CA00008203
LANDSCAPE ARCHITECT BUSINESS: LC26000201
4960 S.W. 72nd AVENUE, SUITE 305, MIAMI, FLORIDA 33155
TEL: (305) 662-7990, FAX: (305) 662-1550
E-MAIL: INFO@SCIMIAMI-DADE.COM

C-139 BASIN
SECTION
CITY OF CLEWISTON, FLORIDA.


DATE OF FIELD WORK
12/19/2005
SCALE
AS SHOWN
DRAWN BY
MMJ
C&D No.
0506001
REF. DWG.
N/A
FIELD BOOK
N/A
ORDER No.

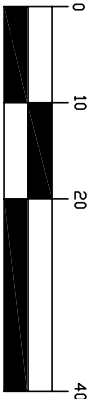

(IN FEET)
1 inch = 20 ft.

GRAPHIC SCALE

CROSS SECTION L2W-3

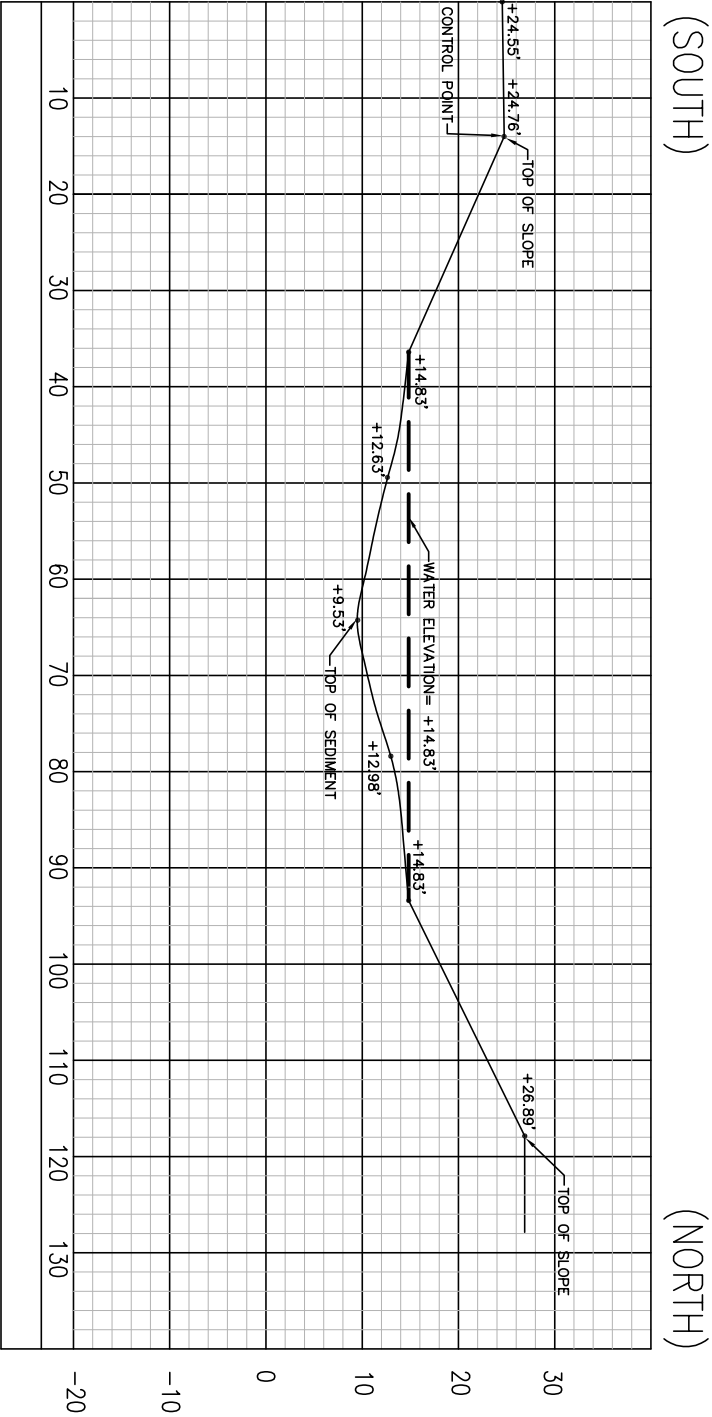

CONTROL POINT		
ELEVATION (Z)	NORTHING (Y)	EASTING (X)
24.76'	826513.2574	641610.2504

VERTICAL DATUM= NGVD 1929
HORIZONTAL DATUM= NAD 83


THIS DRAWING IS THE PROPERTY OF SUPERIOR CONSULTANTS, INC. IT IS TO BE USED ONLY FOR THE PROJECT AND SITE SPECIFICALLY IDENTIFIED HEREON. IT IS NOT TO BE REPRODUCED OR TRANSMITTED IN ANY FORM OR BY ANY MEANS, ELECTRONIC OR MECHANICAL, INCLUDING PHOTOCOPYING, RECORDING, OR BY ANY INFORMATION STORAGE AND RETRIEVAL SYSTEM, WITHOUT THE WRITTEN PERMISSION OF SUPERIOR CONSULTANTS, INC.

NO.	ORDER NO.	REVISION DESCRIPTION	BY.

SUPERIOR CONSULTANTS, INC.
ENGINEERS SURVEYORS PLANNERS LANDSCAPE ARCHITECTS
SURVEYING AND MAPPING BUSINESS: LB6474 - ENGINEERING BUSINESS: CA00008203
LANDSCAPE ARCHITECT BUSINESS: LC26000201
4960 S.W. 72nd AVENUE, SUITE 305, MIAMI, FLORIDA 33155
TEL: (305) 662-7990, FAX: (305) 662-1550
E-MAIL: INFO@SCIMIAMI-DADE.COM

C-139 BASIN
SECTION
CITY OF CLEWISTON, FLORIDA.

DATE OF FIELD WORK
12/19/2005
SCALE
AS SHOWN
DRAWN BY
MMJ
CADD No.
0506001
REF. DWG.
N/A
FIELD BOOK
N/A
ORDER No.

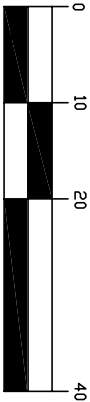


(IN FEET)
1 inch = 20 ft.

GRAPHIC SCALE

(SOUTH)

(NORTH)

CROSS SECTION L2W-4

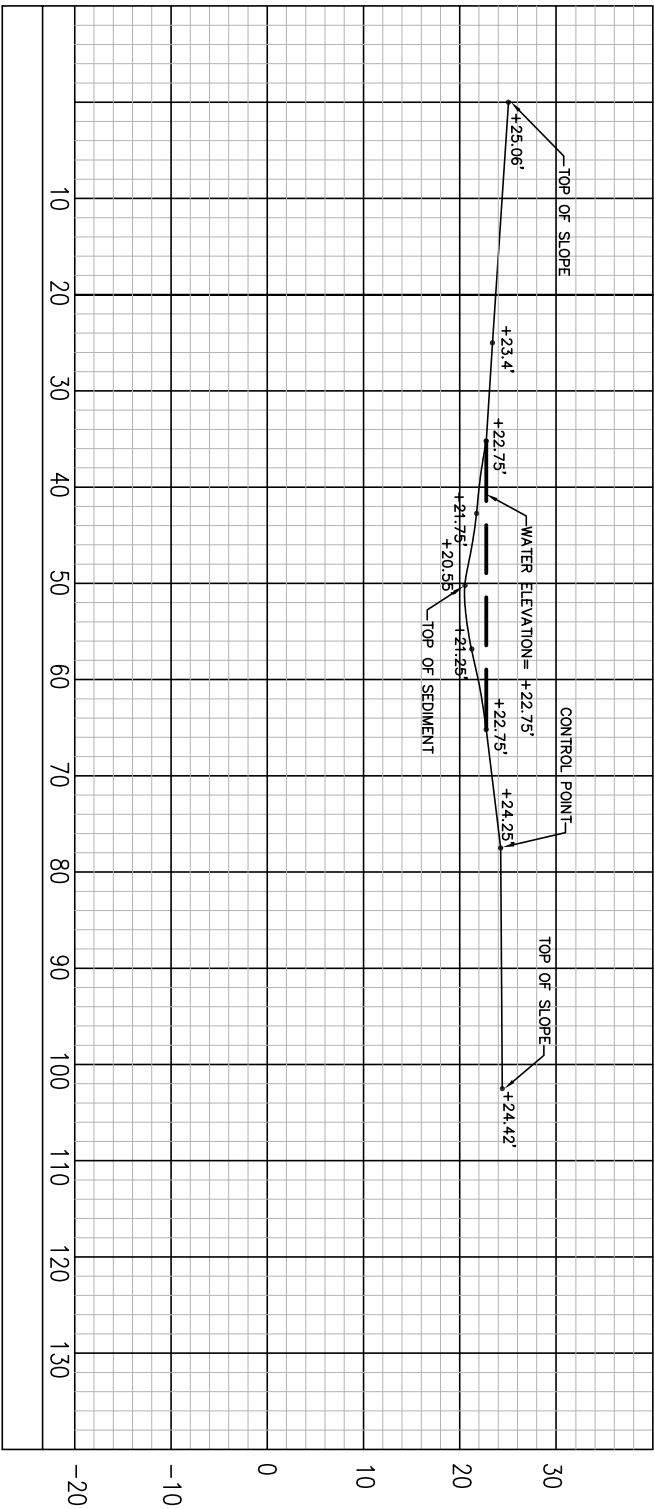

CONTROL POINT		
ELEVATION (Z)	NORTHING (Y)	EASTING (X)
24.25'	825698.976	614592.7577

VERTICAL DATUM= NGVD 1929

HORIZONTAL DATUM= NAD 83


THIS DRAWING IS THE PROPERTY OF SUPERIOR CONSULTANTS, INC. IT IS TO BE USED ONLY FOR THE PROJECT AND SITE SPECIFICALLY IDENTIFIED HEREON. IT IS NOT TO BE REPRODUCED, COPIED, OR TRANSMITTED IN ANY FORM OR BY ANY MEANS, ELECTRONIC OR MECHANICAL, WITHOUT THE WRITTEN PERMISSION OF SUPERIOR CONSULTANTS, INC.

NO.	ORDER NO.	REVISION DESCRIPTION	BY.

SUPERIOR CONSULTANTS, INC.
ENGINEERS SURVEYORS PLANNERS LANDSCAPE ARCHITECTS
SURVEYING AND MAPPING BUSINESS: LB6474 - ENGINEERING BUSINESS: CA00008203
LANDSCAPE ARCHITECT BUSINESS: LC26000201
4960 S.W. 72nd AVENUE, SUITE 305, MIAMI, FLORIDA 33155
TEL: (305) 662-7990, FAX: (305) 662-1550
E-MAIL: INFO@SCMIAMI-DADE.COM

C-139 BASIN
SECTION
CITY OF CLEWISTON, FLORIDA.

DATE OF FIELD WORK: 11/5/2006
SCALE: AS SHOWN
DRAWN BY: MMJ
CADD No.: 0506001
REF. DWG.: N/A
FIELD BOOK: N/A
ORDER No.:
SHEET 1 OF 1

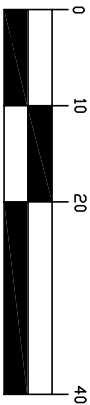


(IN FEET)
1 inch = 20 ft.

GRAPHIC SCALE

(EAST)

(WEST)

CROSS SECTION L2-1

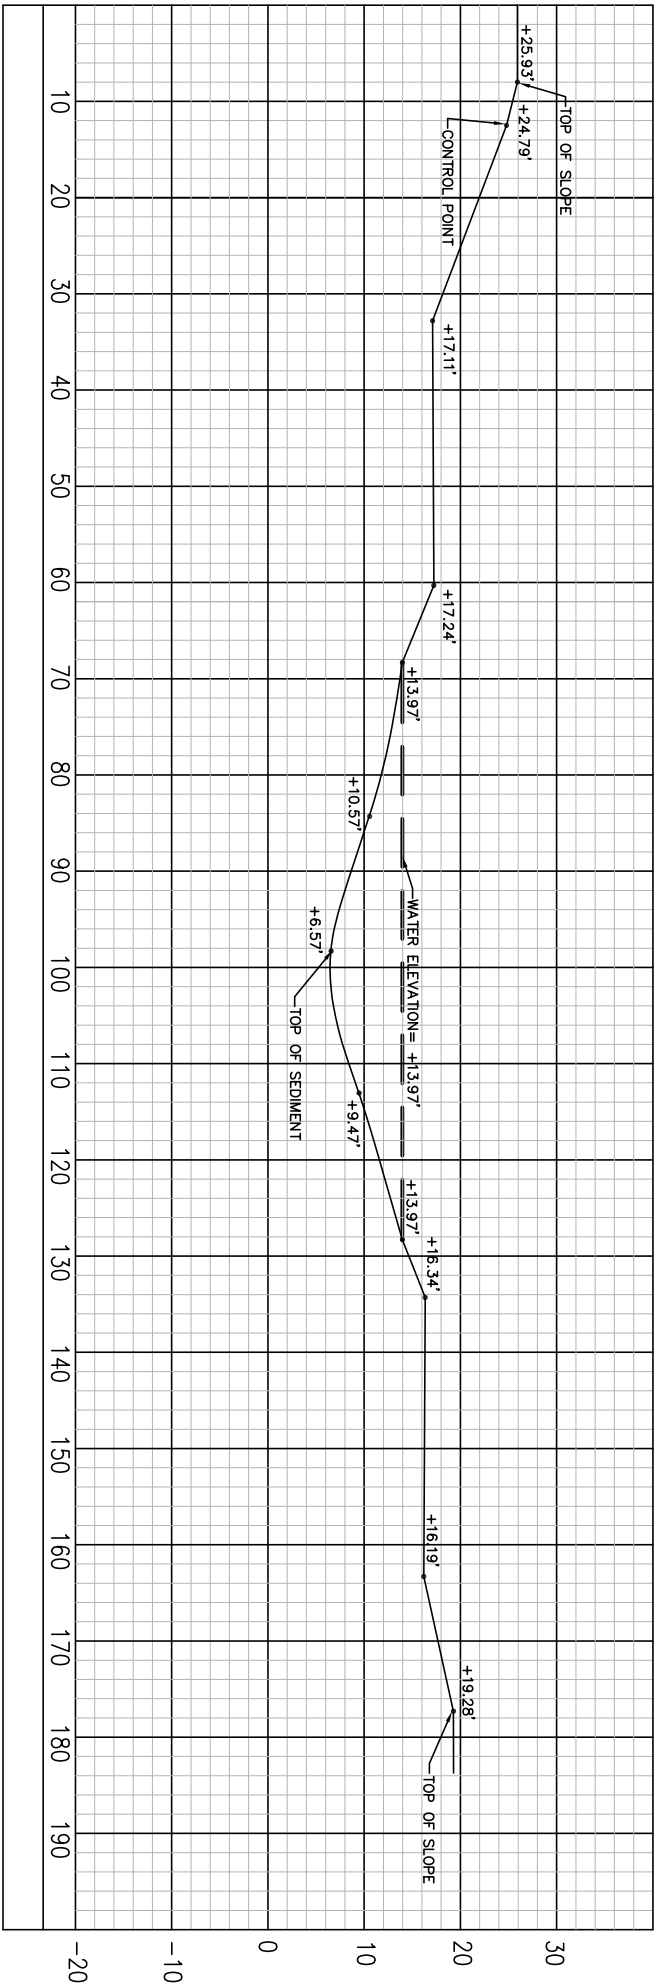

CONTROL POINT		
ELEVATION (Z)	NORTHING (Y)	EASTING (X)
24.79'	790716.3273	673260.2858

VERTICAL DATUM= NGVD 1929
HORIZONTAL DATUM= NAD 83

THIS DRAWING IS THE PROPERTY OF SUPERIOR CONSULTANTS, INC. IT IS TO BE USED ONLY FOR THE PROJECT AND SITE SPECIFICALLY IDENTIFIED HEREON. IT IS NOT TO BE REPRODUCED, COPIED, OR TRANSMITTED IN ANY FORM OR BY ANY MEANS, ELECTRONIC OR MECHANICAL, INCLUDING PHOTOCOPYING, RECORDING, OR BY ANY INFORMATION STORAGE AND RETRIEVAL SYSTEM, WITHOUT THE WRITTEN PERMISSION OF SUPERIOR CONSULTANTS, INC.

NO.	ORDER NO.	REVISION DESCRIPTION	BY.


SUPERIOR CONSULTANTS, INC.
ENGINEERS SURVEYORS PLANNERS LANDSCAPE ARCHITECTS
SURVEYING AND MAPPING BUSINESS: LB6474 - ENGINEERING BUSINESS: CA00008203
LANDSCAPE ARCHITECT BUSINESS: LC26000201
4960 S.W. 72nd AVENUE, SUITE 305, MIAMI, FLORIDA 33155
TEL: (305) 662-7990, FAX: (305) 662-1550
E-MAIL: INFO@SCIMIAMI-DADE.COM

C-139 BASIN
SECTION
CITY OF CLEWISTON, FLORIDA.

DATE OF FIELD WORK
12/19/2005
SCALE
AS SHOWN
DRAWN BY
MMJ
CADD No.
0506001
REF. DWG.
N/A
FIELD BOOK
N/A
ORDER No.


SHEET
1
OF
1

GRAPHIC SCALE

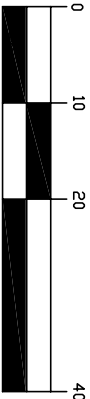

(IN FEET)
1 inch = 20 ft.

CROSS SECTION L2-2

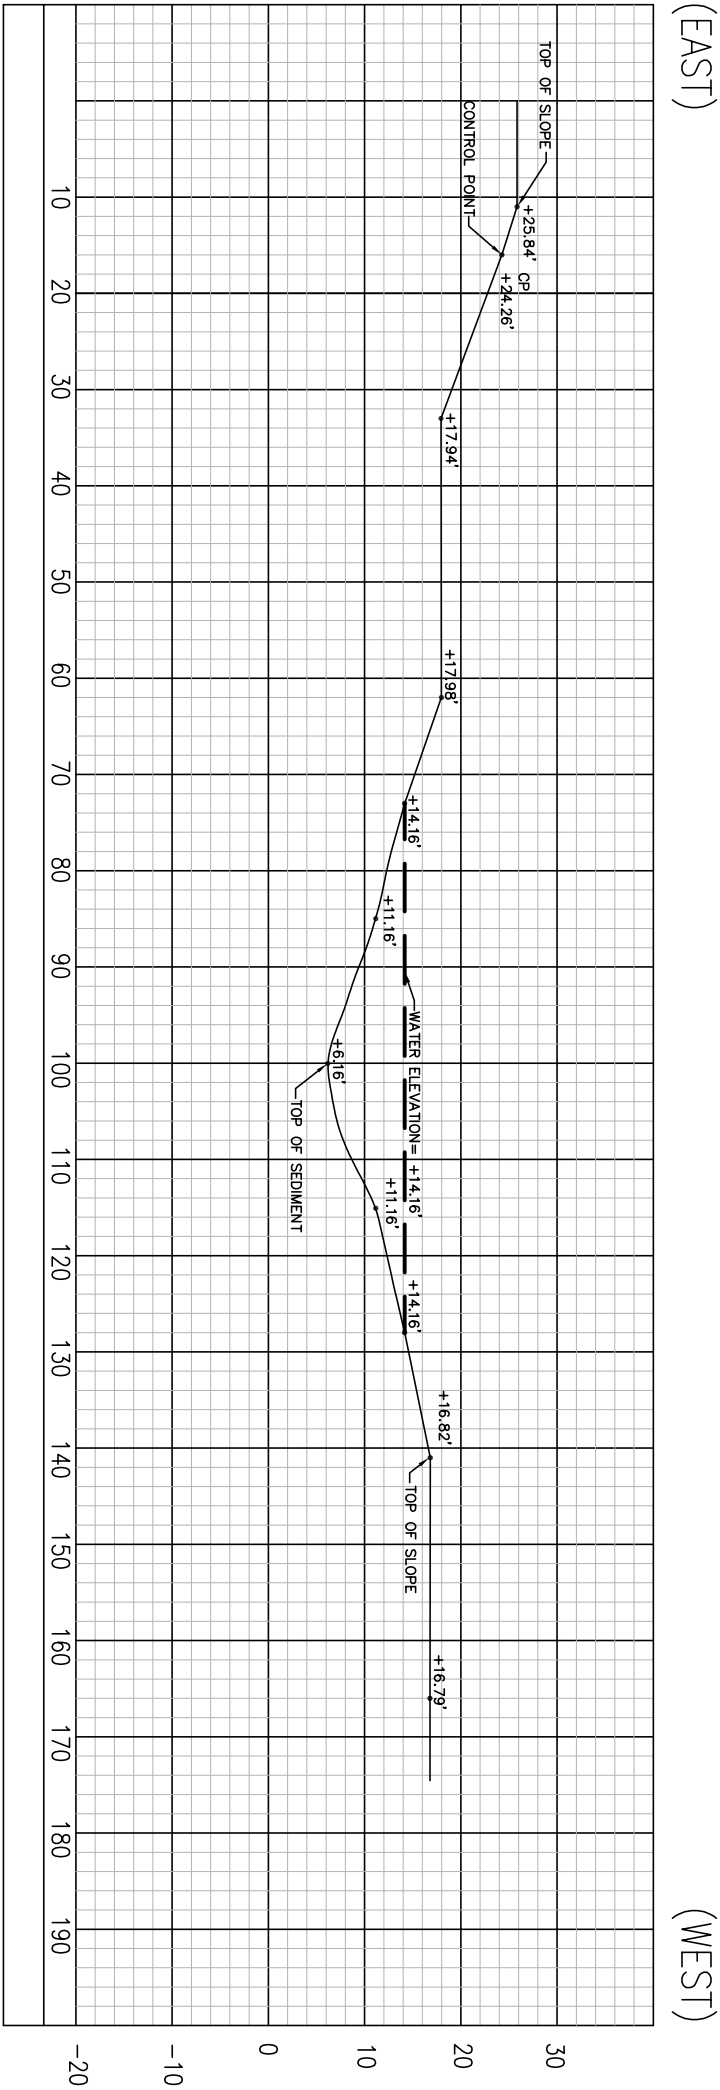

CONTROL POINT		
ELEVATION (Z)	NORTHING (Y)	EASTING (X)
24.26'	810490.1078	672873.8701

VERTICAL DATUM= NGVD 1929
HORIZONTAL DATUM= NAD 83

THIS DRAWING IS THE PROPERTY OF SUPERIOR CONSULTANTS, INC. IT IS TO BE USED FOR THE PROJECT AND SITE SPECIFICALLY IDENTIFIED HEREIN. IT IS NOT TO BE REPRODUCED OR TRANSMITTED IN ANY FORM OR BY ANY MEANS, ELECTRONIC OR MECHANICAL, INCLUDING PHOTOCOPYING, RECORDING, OR BY ANY INFORMATION STORAGE AND RETRIEVAL SYSTEM, WITHOUT THE WRITTEN PERMISSION OF SUPERIOR CONSULTANTS, INC.


NO.	ORDER NO.	REVISION DESCRIPTION	BY.

SUPERIOR CONSULTANTS, INC.
ENGINEERS SURVEYORS PLANNERS LANDSCAPE ARCHITECTS
SURVEYING AND MAPPING BUSINESS: LB6474 - ENGINEERING BUSINESS: CA00008203
LANDSCAPE ARCHITECT BUSINESS: LC26000201
4960 S.W. 72nd AVENUE, SUITE 305, MIAMI, FLORIDA 33155
TEL: (305) 662-7990, FAX: (305) 662-1550
E-MAIL: INFO@SCMIAMI-DADE.COM

C-139 BASIN
SECTION
CITY OF CLEWISTON, FLORIDA.

DATE OF FIELD WORK
12/05/2005
SCALE
AS SHOWN
DRAWN BY
MMJ
CADD No.
0506001
REF. DWG.
N/A
FIELD BOOK
N/A
ORDER No.

GRAPHIC SCALE

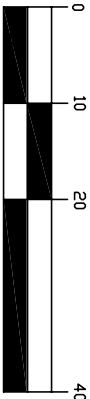


(IN FEET)
1 inch = 20 ft.

CROSS SECTION L2-3

(EAST)

(WEST)

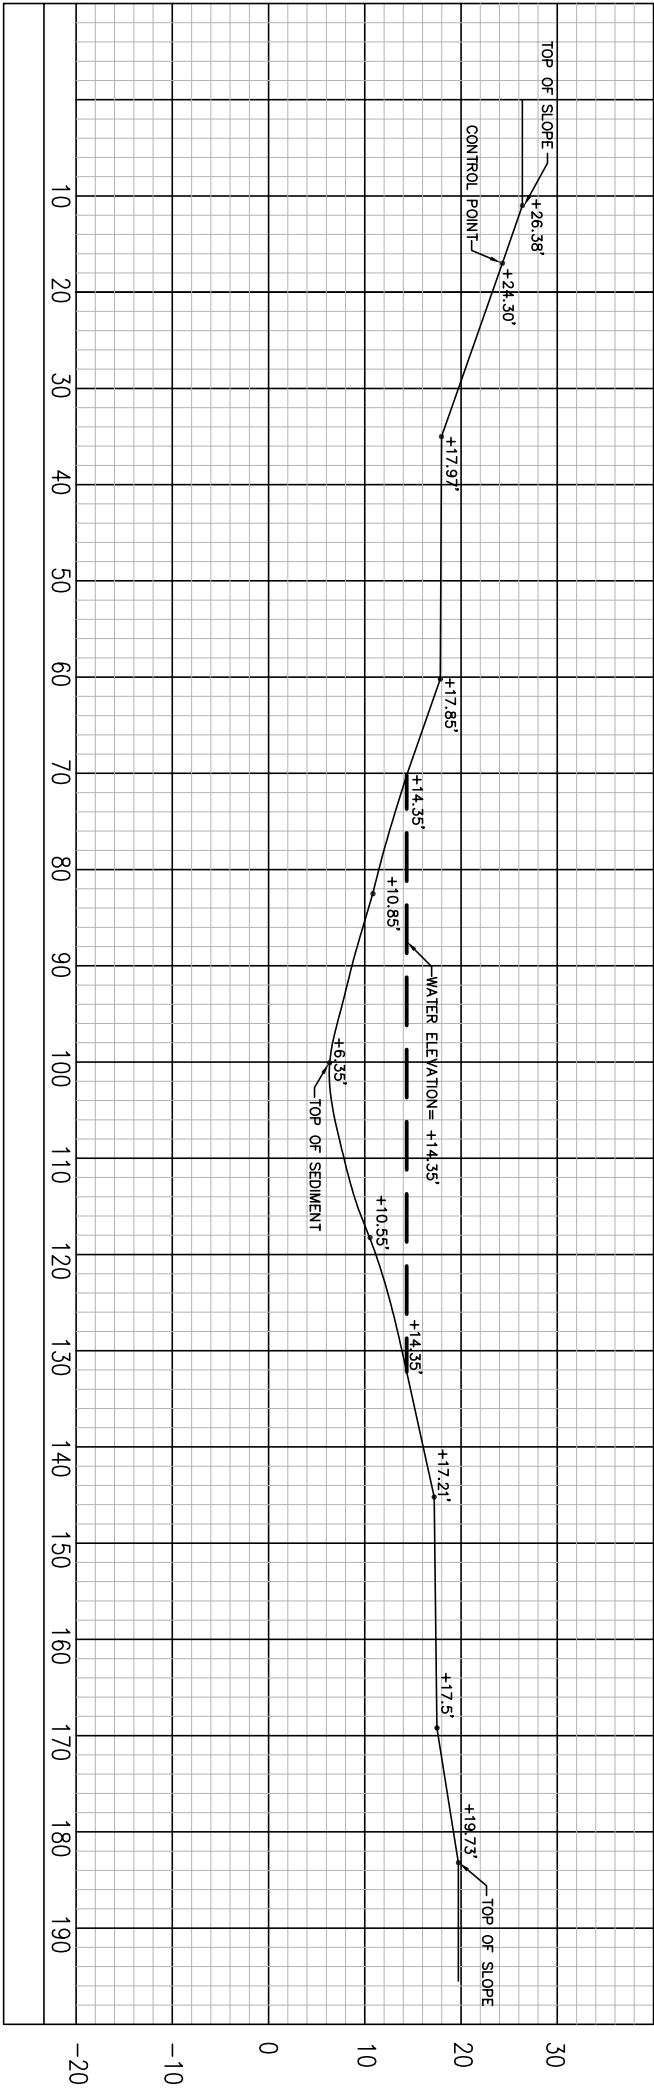

CONTROL POINT		
ELEVATION (Z)	NORTHING (Y)	EASTING (X)
24.30'	822701.7126	672638.8399

VERTICAL DATUM= NGVD 1929
HORIZONTAL DATUM= NAD 83


THIS DRAWING IS THE PROPERTY OF SUPERIOR CONSULTANTS, INC. IT IS TO BE USED FOR THE PROJECT AND SITE SPECIFICALLY IDENTIFIED HEREIN. IT IS NOT TO BE REPRODUCED OR TRANSMITTED IN ANY FORM OR BY ANY MEANS, ELECTRONIC OR MECHANICAL, INCLUDING PHOTOCOPYING, RECORDING, OR BY ANY INFORMATION STORAGE AND RETRIEVAL SYSTEM, WITHOUT THE WRITTEN PERMISSION OF SUPERIOR CONSULTANTS, INC.

NO.	ORDER NO.	REVISION DESCRIPTION	BY

SUPERIOR CONSULTANTS, INC.
ENGINEERS SURVEYORS PLANNERS LANDSCAPE ARCHITECTS
SURVEYING AND MAPPING BUSINESS: LB6474 - ENGINEERING BUSINESS: CA00008203
LANDSCAPE ARCHITECT BUSINESS: LC26000201
4960 S.W. 72nd AVENUE, SUITE 305, MIAMI, FLORIDA 33155
TEL: (305) 662-7990, FAX: (305) 662-1550
E-MAIL: INFO@SCMIAMI-DADE.COM

C-139 BASIN
SECTION
CITY OF CLEWISTON, FLORIDA.


DATE OF FIELD WORK
12/05/2005
SCALE
AS SHOWN
DRAWN BY
MMJ
CAD No.
0506001
REF. DWG.
N/A
FIELD BOOK
N/A
ORDER No.

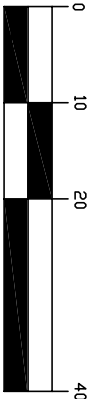

(IN FEET)
1 inch = 20 ft.

GRAPHIC SCALE

CROSS SECTION L3-1

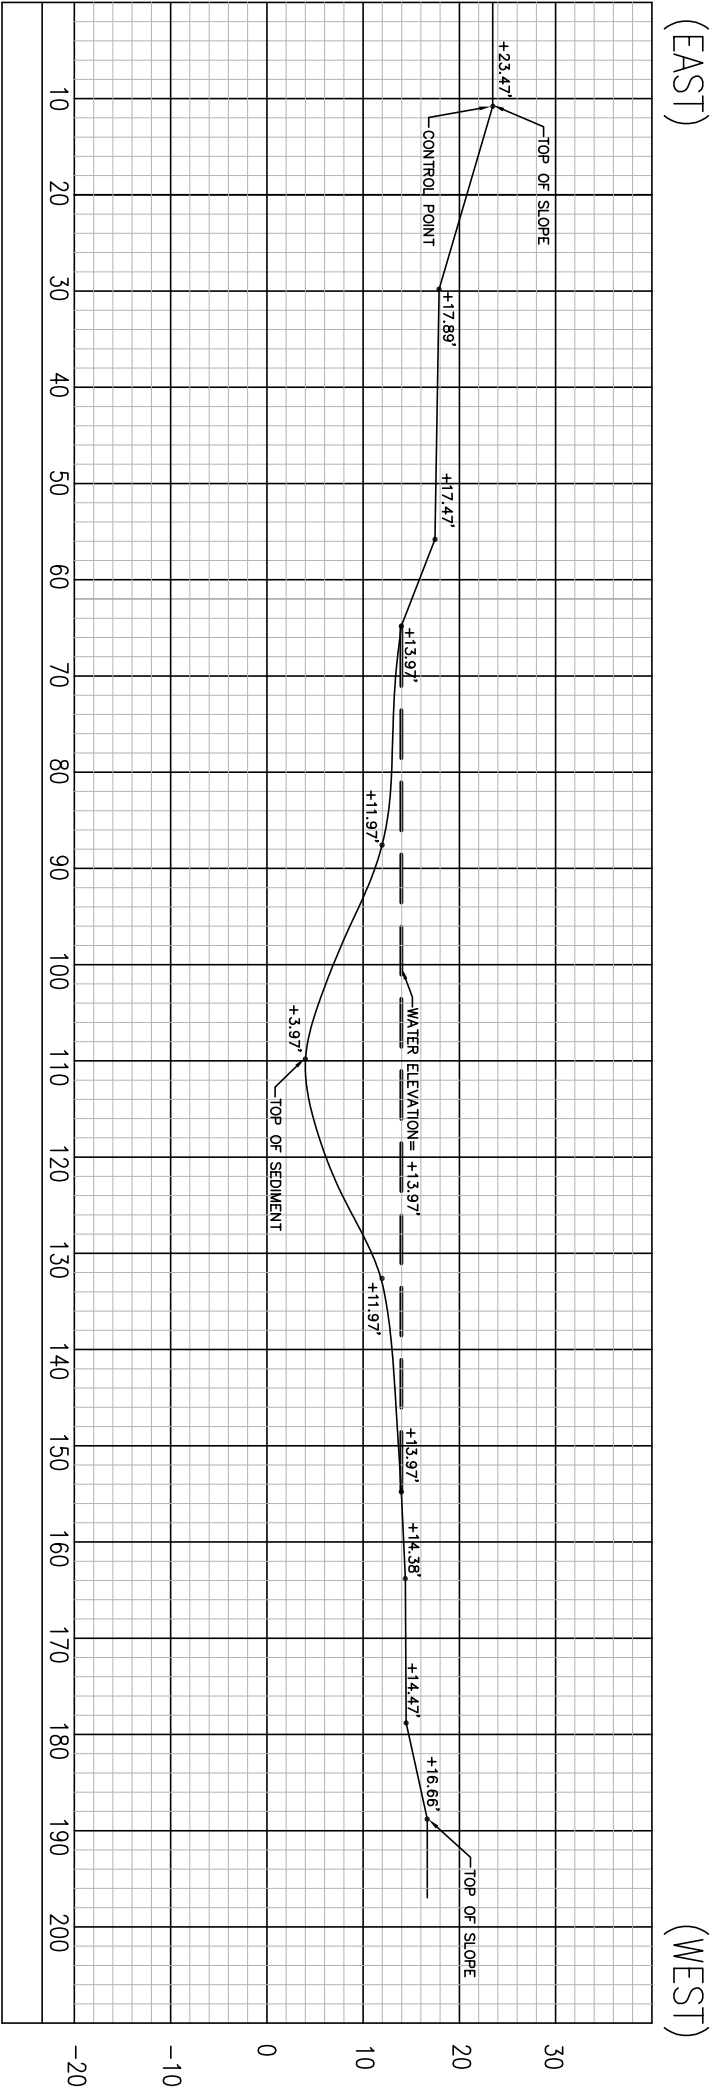

CONTROL POINT		
ELEVATION (Z)	NORTHING (Y)	EASTING (X)
23.47'	775268.7499	673501.168

VERTICAL DATUM= NGVD 1929
HORIZONTAL DATUM= NAD 83

THIS DRAWING IS THE PROPERTY OF SUPERIOR CONSULTANTS, INC. IT IS TO BE USED ONLY FOR THE PROJECT AND SITE SPECIFICALLY IDENTIFIED HEREON. IT IS NOT TO BE REPRODUCED, COPIED, OR TRANSMITTED IN ANY FORM OR BY ANY MEANS, ELECTRONIC OR MECHANICAL, INCLUDING PHOTOCOPYING, RECORDING, OR BY ANY INFORMATION STORAGE AND RETRIEVAL SYSTEM, WITHOUT THE WRITTEN PERMISSION OF SUPERIOR CONSULTANTS, INC.


NO.	ORDER NO.	REVISION DESCRIPTION	BY

SUPERIOR CONSULTANTS, INC.
ENGINEERS SURVEYORS PLANNERS LANDSCAPE ARCHITECTS
SURVEYING AND MAPPING BUSINESS: LB6474 - ENGINEERING BUSINESS: CA00008203
LANDSCAPE ARCHITECT BUSINESS: LC26000201
4960 S.W. 72nd AVENUE, SUITE 305, MIAMI, FLORIDA 33155
TEL: (305) 662-7990, FAX: (305) 662-1550
E-MAIL: INFO@SCIMIAMI-DADE.COM

C-139 BASIN
SECTION
CITY OF CLEWISTON, FLORIDA.

DATE OF FIELD WORK
12/19/2005
SCALE
AS SHOWN
DRAWN BY
MMJ
CADD No.
0506001
REF. DWG.
N/A
FIELD BOOK
N/A
ORDER No.


SHEET
1
OF
1

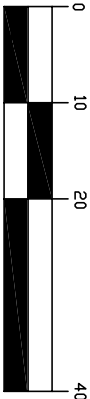

(IN FEET)
1 inch = 20 ft.

GRAPHIC SCALE

CROSS SECTION ALS-1

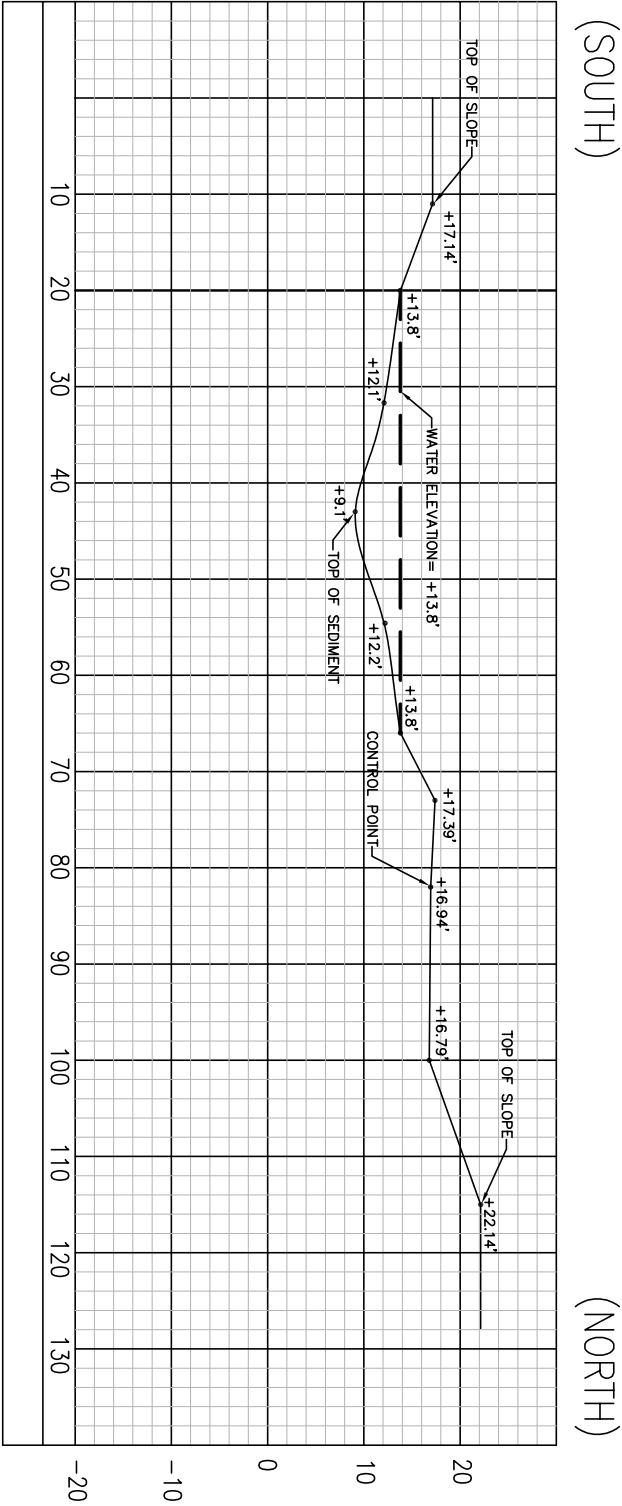

CONTROL POINT		
ELEVATION (Z)	NORTHING (Y)	EASTING (X)
16.94'	781808.1681	672369.5672

VERTICAL DATUM= NGVD 1929
HORIZONTAL DATUM= NAD 83


THIS DRAWING IS THE PROPERTY OF SUPERIOR CONSULTANTS, INC. IT IS TO BE USED ONLY FOR THE PROJECT AND SITE SPECIFICALLY IDENTIFIED HEREON. NO PART OF THIS DRAWING IS TO BE REPRODUCED OR TRANSMITTED IN ANY FORM OR BY ANY MEANS, ELECTRONIC OR MECHANICAL, WITHOUT THE WRITTEN PERMISSION OF SUPERIOR CONSULTANTS, INC.

NO.	ORDER NO.	REVISION DESCRIPTION	BY.

SUPERIOR CONSULTANTS, INC.
ENGINEERS SURVEYORS PLANNERS LANDSCAPE ARCHITECTS
SURVEYING AND MAPPING BUSINESS: LB6474 - ENGINEERING BUSINESS: CA00008203
LANDSCAPE ARCHITECT BUSINESS: LC26000201
4960 S.W. 72nd AVENUE, SUITE 305, MIAMI, FLORIDA 33155
TEL: (305) 662-7990, FAX: (305) 662-1550
E-MAIL: INFO@SCMIAMI-DADE.COM

C-139 BASIN
SECTION
CITY OF CLEWISTON, FLORIDA.


DATE OF FIELD WORK: 11/5/2006
SCALE: AS SHOWN
DRAWN BY: MMJ
CADD No.: 0506001
REF. DWG.: N/A
FIELD BOOK: N/A
ORDER No.:

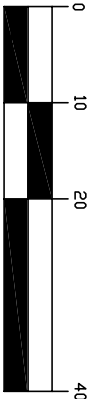

(IN FEET)
1 inch = 20 ft.

GRAPHIC SCALE

CROSS SECTION ALS-2

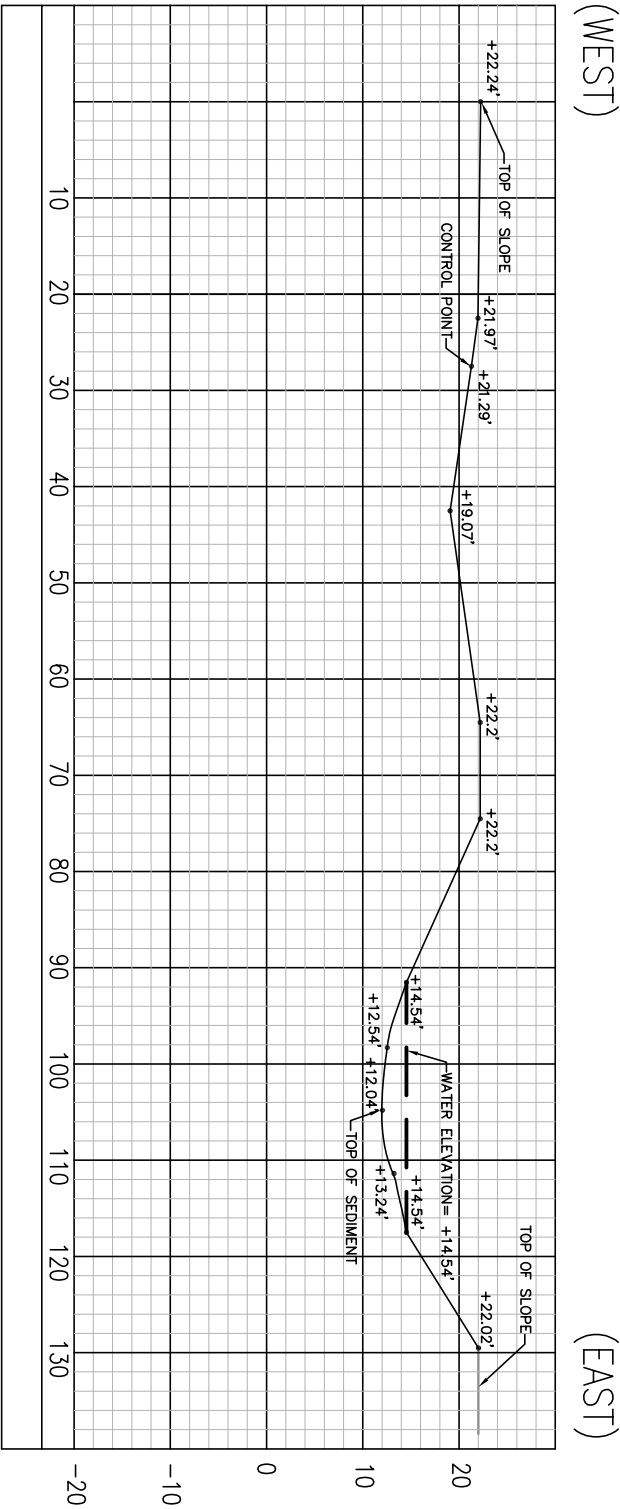

CONTROL POINT		
ELEVATION (Z)	NORTHING (Y)	EASTING (X)
21.29'	792986.1307	662429.2542

VERTICAL DATUM= NGVD 1929

HORIZONTAL DATUM= NAD 83

THIS DRAWING IS THE PROPERTY OF SUPERIOR CONSULTANTS, INC. AND IS NOT TO BE REPRODUCED OR TRANSMITTED IN ANY FORM OR BY ANY MEANS, ELECTRONIC OR MECHANICAL, INCLUDING PHOTOCOPYING, RECORDING, OR BY ANY INFORMATION STORAGE AND RETRIEVAL SYSTEM, WITHOUT THE WRITTEN PERMISSION OF SUPERIOR CONSULTANTS, INC.


NO.	ORDER NO.	REVISION DESCRIPTION	BY.

SUPERIOR CONSULTANTS, INC.
ENGINEERS SURVEYORS PLANNERS LANDSCAPE ARCHITECTS
SURVEYING AND MAPPING BUSINESS: LB6474 - ENGINEERING BUSINESS: CA00008203
LANDSCAPE ARCHITECT BUSINESS: LC26000201
4960 S.W. 72nd AVENUE, SUITE 305, MIAMI, FLORIDA 33155
TEL: (305) 662-7990, FAX: (305) 662-1550
E-MAIL: INFO@SCMIAMI-DADE.COM

C-139 BASIN
SECTION
CITY OF CLEWISTON, FLORIDA.

DATE OF FIELD WORK: 11/5/2006
SCALE: AS SHOWN
DRAWN BY: MMJ
CADD No.: 0506001
REF. DWG.: N/A
FIELD BOOK: N/A
ORDER No.:


SHEET 1 OF 1

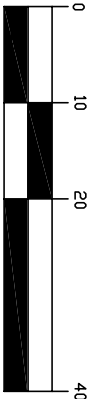

(IN FEET)
1 inch = 20 ft.

GRAPHIC SCALE

CROSS SECTION ALS-3

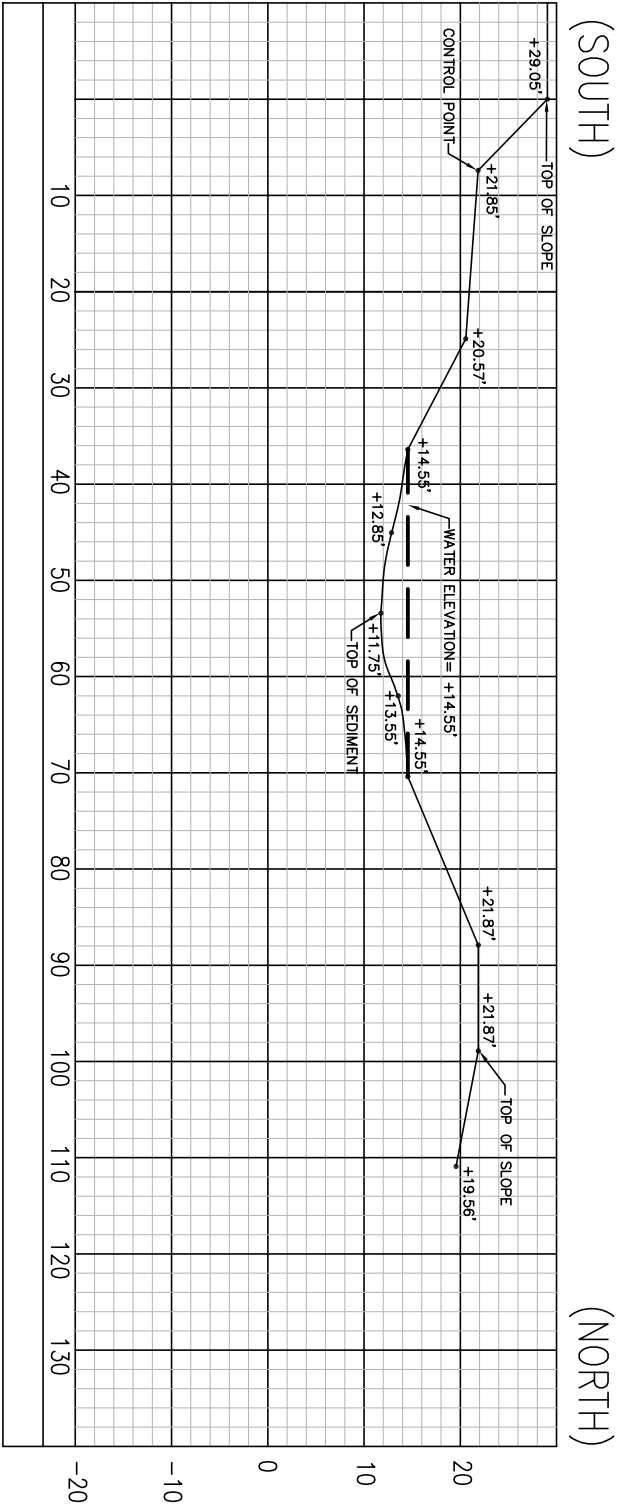

CONTROL POINT		
ELEVATION (Z)	NORTHING (Y)	EASTING (X)
21.85'	795268.7175	661036.7986

VERTICAL DATUM= NGVD 1929
HORIZONTAL DATUM= NAD 83


THIS DRAWING IS THE PROPERTY OF SUPERIOR CONSULTANTS, INC. IT IS TO BE USED FOR THE PROJECT AND SITE SPECIFICALLY IDENTIFIED HEREIN. IT IS NOT TO BE REPRODUCED OR TRANSMITTED IN ANY FORM OR BY ANY MEANS, ELECTRONIC OR MECHANICAL, INCLUDING PHOTOCOPYING, RECORDING, OR BY ANY INFORMATION STORAGE AND RETRIEVAL SYSTEM, WITHOUT THE WRITTEN PERMISSION OF SUPERIOR CONSULTANTS, INC.

NO.	ORDER NO.	REVISION DESCRIPTION	BY.

SUPERIOR CONSULTANTS, INC.
ENGINEERS SURVEYORS PLANNERS LANDSCAPE ARCHITECTS
SURVEYING AND MAPPING BUSINESS: LB6474 - ENGINEERING BUSINESS: CA00008203
LANDSCAPE ARCHITECT BUSINESS: LC26000201
4960 S.W. 72nd AVENUE, SUITE 305, MIAMI, FLORIDA 33155
TEL: (305) 662-7990, FAX: (305) 662-1550
E-MAIL: INFO@SCMIAMI-DADE.COM

C-139 BASIN
SECTION
CITY OF CLEWISTON, FLORIDA.

DATE OF FIELD WORK: 11/5/2006
SCALE: AS SHOWN
DRAWN BY: MMJ
CADD No.: 0506001
REF. DWG.: N/A
FIELD BOOK: N/A
ORDER No.:

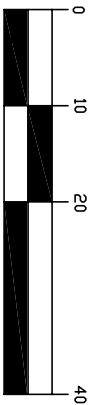


(IN FEET)
1 inch = 20 ft.

GRAPHIC SCALE

(NORTH)

CROSS SECTION ALS-5

(SOUTH)

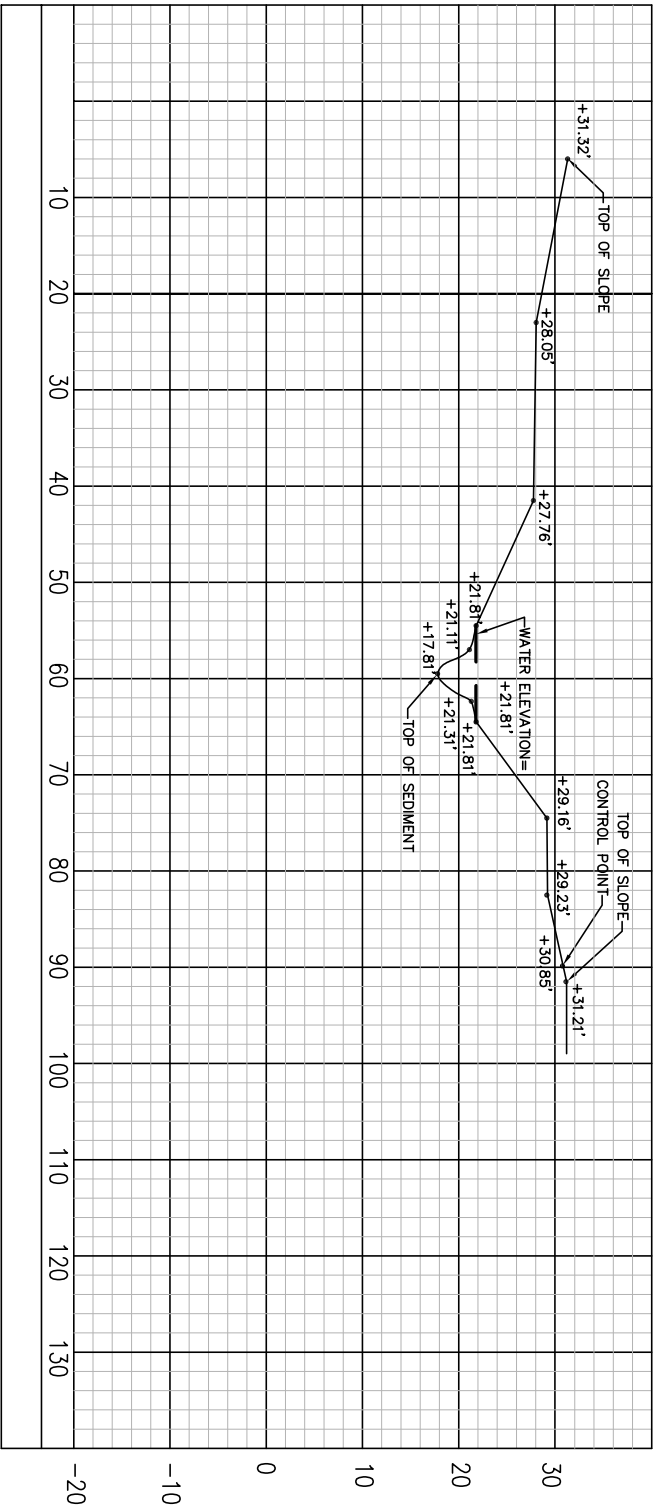

CONTROL POINT		
ELEVATION (Z)	NORTHING (Y)	EASTING (X)
30.85'	794366.4297	615980.2463

VERTICAL DATUM= NGVD 1929

HORIZONTAL DATUM= NAD 83

THIS DRAWING IS THE PROPERTY OF SUPERIOR CONSULTANTS, INC. IT IS TO BE USED ONLY FOR THE PROJECT AND SITE SPECIFICALLY IDENTIFIED HEREON. IT IS NOT TO BE REPRODUCED, COPIED, OR TRANSMITTED IN ANY FORM OR BY ANY MEANS, ELECTRONIC OR MECHANICAL, INCLUDING PHOTOCOPYING, RECORDING, OR BY ANY INFORMATION STORAGE AND RETRIEVAL SYSTEM, WITHOUT THE WRITTEN PERMISSION OF SUPERIOR CONSULTANTS, INC.


NO.	ORDER NO.	REVISION DESCRIPTION	BY.

SUPERIOR CONSULTANTS, INC.
ENGINEERS SURVEYORS PLANNERS LANDSCAPE ARCHITECTS
SURVEYING AND MAPPING BUSINESS: LB6474 - ENGINEERING BUSINESS: CA00008203
LANDSCAPE ARCHITECT BUSINESS: LC26000201
4960 S.W. 72nd AVENUE, SUITE 305, MIAMI, FLORIDA 33155
TEL: (305) 662-7990, FAX: (305) 662-1550
E-MAIL: INFO@SCIMIAMI-DADE.COM

C-139 BASIN
SECTION
CITY OF CLEWISTON, FLORIDA.

DATE OF FIELD WORK: 11/5/2006
SCALE: AS SHOWN
DRAWN BY: MMJ
C&D No.: 0506001
REF. DWG.: N/A
FIELD BOOK: N/A
ORDER No.:

SHEET 1 OF 1

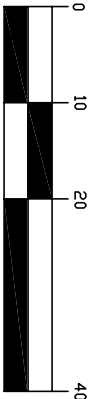


(IN FEET)
1 inch = 20 ft.

GRAPHIC SCALE

(NORTH)

CROSS SECTION DF-1

(SOUTH)

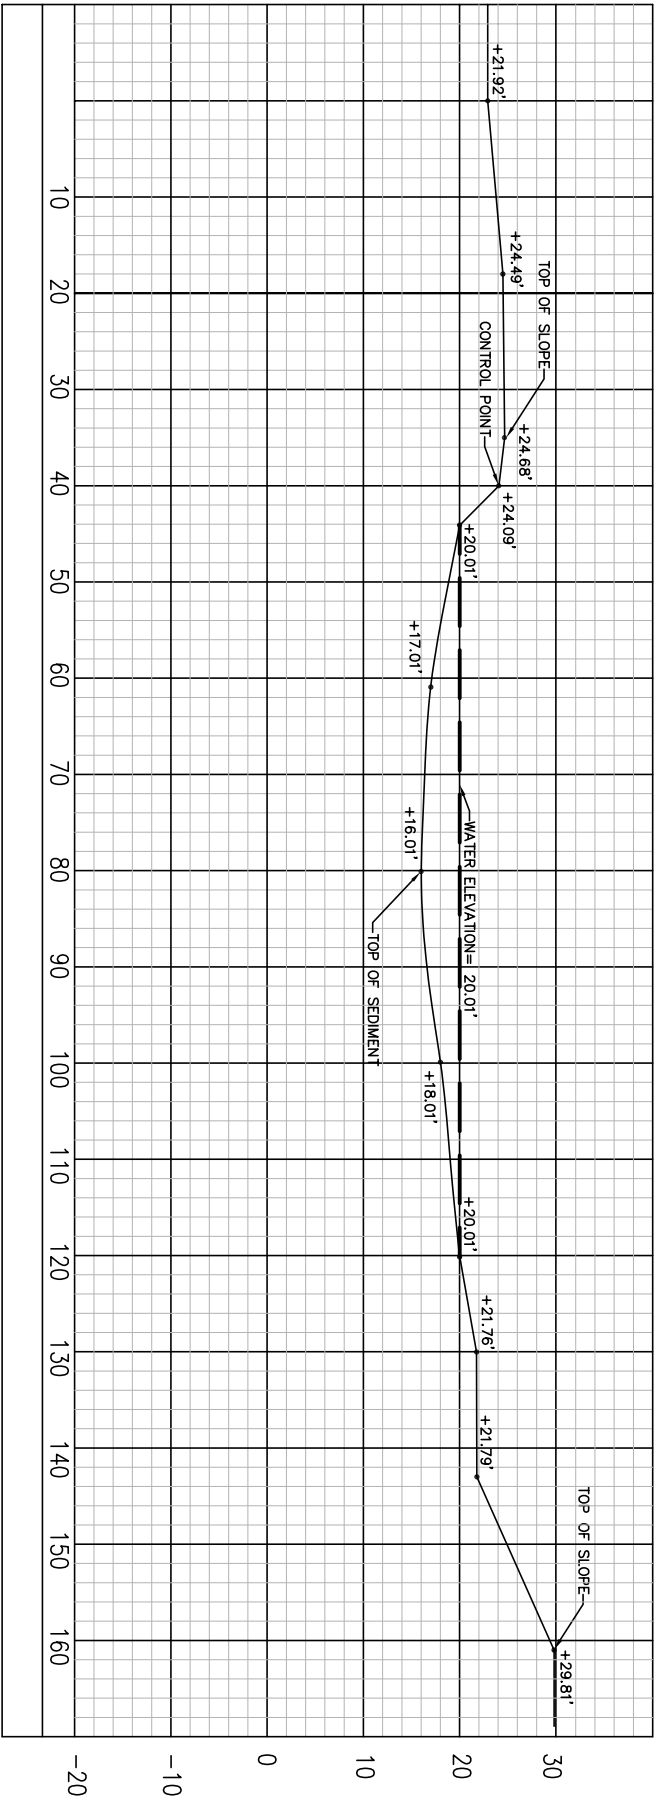

CONTROL POINT		
ELEVATION (Z)	NORTHING (Y)	EASTING (X)
24.09'	762484.1182	647984.7362

VERTICAL DATUM= NGVD 1929

HORIZONTAL DATUM= NAD 83

THIS DRAWING IS THE PROPERTY OF SUPERIOR CONSULTANTS, INC. IT IS TO BE USED ONLY FOR THE PROJECT AND SITE SPECIFICALLY IDENTIFIED HEREON. NO PART OF THIS DRAWING IS TO BE REPRODUCED OR TRANSMITTED IN ANY FORM OR BY ANY MEANS, ELECTRONIC OR MECHANICAL, WITHOUT THE WRITTEN PERMISSION OF SUPERIOR CONSULTANTS, INC.


NO.	ORDER NO.	REVISION DESCRIPTION	BY.

SUPERIOR CONSULTANTS, INC.
ENGINEERS SURVEYORS PLANNERS LANDSCAPE ARCHITECTS
SURVEYING AND MAPPING BUSINESS: LB6474 - ENGINEERING BUSINESS: CA00008203
LANDSCAPE ARCHITECT BUSINESS: LC26000201
4960 S.W. 72nd AVENUE, SUITE 305, MIAMI, FLORIDA 33155
TEL: (305) 662-7990, FAX: (305) 662-1550
E-MAIL: INFO@SCMIAMI-DADE.COM

C-139 BASIN
SECTION
CITY OF CLEWISTON, FLORIDA.

DATE OF FIELD WORK: 11/5/2006
SCALE: AS SHOWN
DRAWN BY: MMJ
CADD No.: 0506001
REF. DWG.: N/A
FIELD BOOK: N/A
ORDER No.:

SHEET 1 OF 1

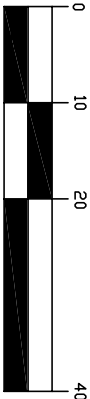


(IN FEET)
1 inch = 20 ft.

GRAPHIC SCALE

(NORTH)

CROSS SECTION DF-2

(SOUTH)

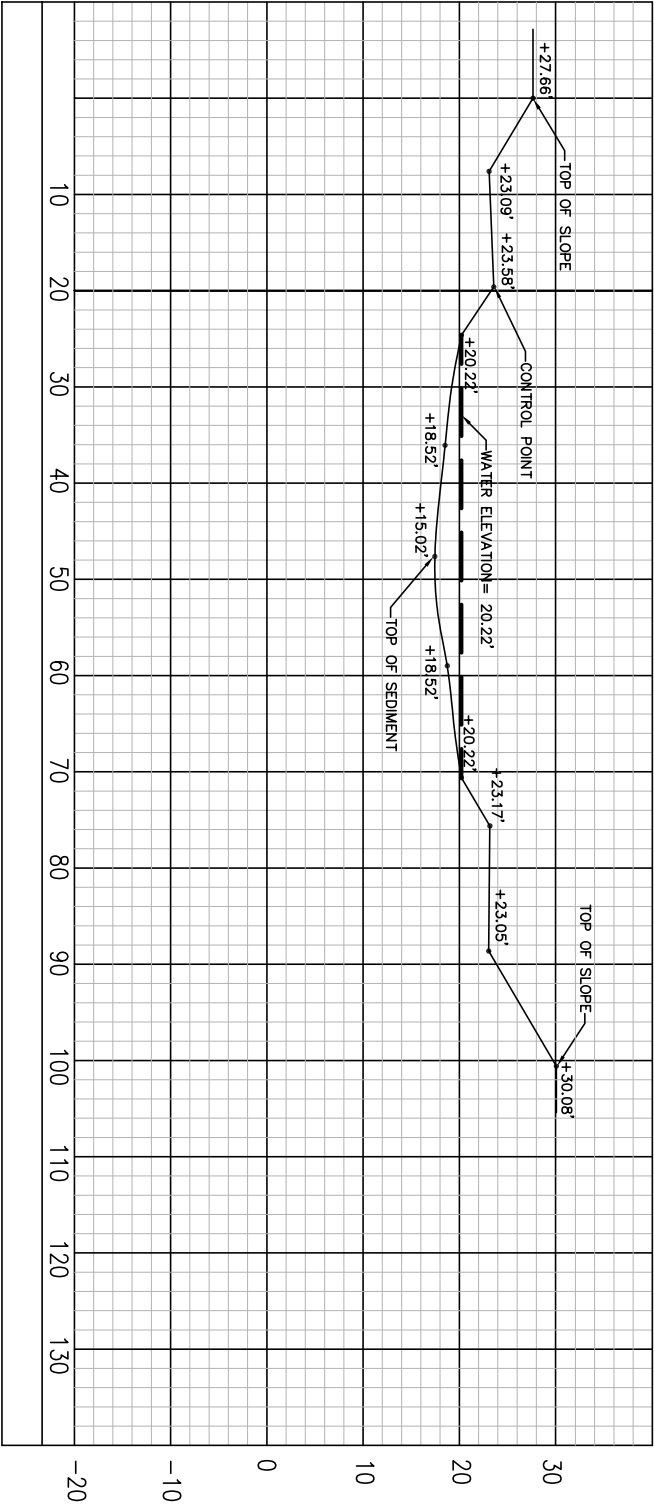

CONTROL POINT			
ELEVATION (Z)	NORTHING (Y)	EASTING (X)	
23.58'	761574.4788	616638.2311	

VERTICAL DATUM= NGVD 1929
HORIZONTAL DATUM= NAD 83


THIS DRAWING IS THE PROPERTY OF SUPERIOR CONSULTANTS, INC. IT IS TO BE USED ONLY FOR THE PROJECT AND SITE SPECIFICALLY IDENTIFIED HEREON. NO PART OF THIS DRAWING IS TO BE REPRODUCED OR TRANSMITTED IN ANY FORM OR BY ANY MEANS, ELECTRONIC OR MECHANICAL, INCLUDING PHOTOCOPYING, RECORDING, OR BY ANY INFORMATION STORAGE AND RETRIEVAL SYSTEM, WITHOUT THE WRITTEN PERMISSION OF SUPERIOR CONSULTANTS, INC.

NO.	ORDER NO.	REVISION DESCRIPTION	BY.

SUPERIOR CONSULTANTS, INC.
ENGINEERS SURVEYORS PLANNERS LANDSCAPE ARCHITECTS
SURVEYING AND MAPPING BUSINESS: LB6474 - ENGINEERING BUSINESS: CA00008203
LANDSCAPE ARCHITECT BUSINESS: LC26000201
4960 S.W. 72nd AVENUE, SUITE 305, MIAMI, FLORIDA 33155
TEL: (305) 662-7990, FAX: (305) 662-1550
E-MAIL: INFO@SCMIAMI-DADE.COM

C-139 BASIN
SECTION
CITY OF CLEWISTON, FLORIDA.

DATE OF FIELD WORK: 11/5/2006
SCALE: AS SHOWN
DRAWN BY: MMJ
CADD No.: 0506001
REF. DWG.: N/A
FIELD BOOK: N/A
ORDER No.:

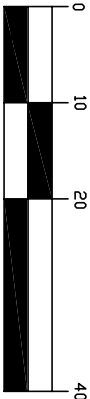


(IN FEET)
1 inch = 20 ft.

GRAPHIC SCALE

(WEST)

CROSS SECTION DF-3

(EAST)

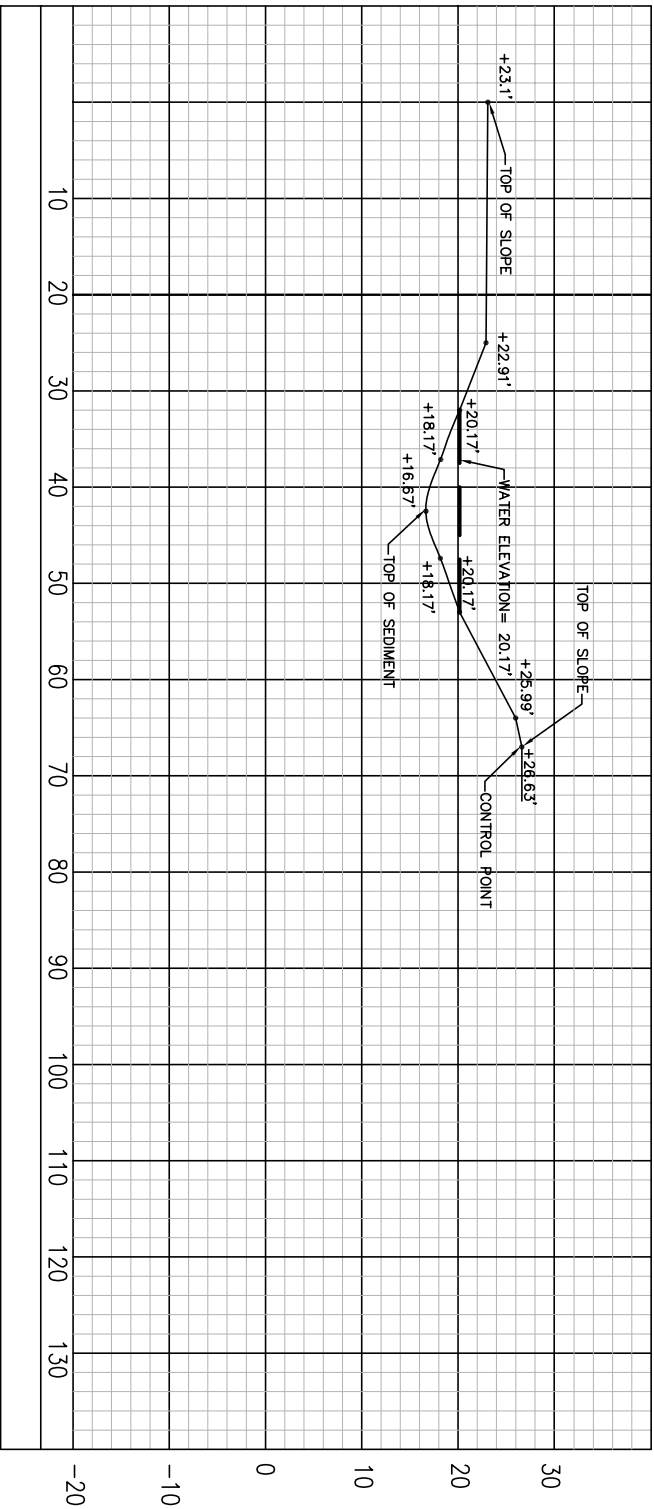

CONTROL POINT		
ELEVATION (Z)	NORTHING (Y)	EASTING (X)
26.63'	762220.3634	615689.0827

VERTICAL DATUM= NGVD 1929
HORIZONTAL DATUM= NAD 83


THIS DRAWING IS THE PROPERTY OF SUPERIOR CONSULTANTS, INC. IT IS TO BE USED FOR THE PROJECT AND SITE SPECIFICALLY IDENTIFIED HEREIN. IT IS NOT TO BE REPRODUCED OR TRANSMITTED IN ANY FORM OR BY ANY MEANS, ELECTRONIC OR MECHANICAL, INCLUDING PHOTOCOPYING, RECORDING, OR BY ANY INFORMATION STORAGE AND RETRIEVAL SYSTEM, WITHOUT THE WRITTEN PERMISSION OF SUPERIOR CONSULTANTS, INC.

NO.	ORDER NO.	REVISION DESCRIPTION	BY.

SUPERIOR CONSULTANTS, INC.
ENGINEERS SURVEYORS PLANNERS LANDSCAPE ARCHITECTS
SURVEYING AND MAPPING BUSINESS: LB6474 - ENGINEERING BUSINESS: CA00008203
LANDSCAPE ARCHITECT BUSINESS: LC26000201
4960 S.W. 72nd AVENUE, SUITE 305, MIAMI, FLORIDA 33155
TEL: (305) 662-7990, FAX: (305) 662-1550
E-MAIL: INFO@SCIMIAMI-DADE.COM

C-139 BASIN
SECTION
CITY OF CLEWISTON, FLORIDA.


DATE OF FIELD WORK: 11/5/2006
SCALE: AS SHOWN
DRAWN BY: MMJ
CADD No.: 0506001
REF. DWG.: N/A
FIELD BOOK: N/A
ORDER No.:

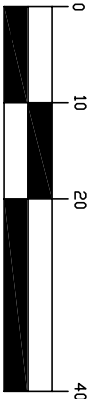

(IN FEET)
1 inch = 20 ft.

GRAPHIC SCALE

CROSS SECTION DF-4
(EAST) (WEST)

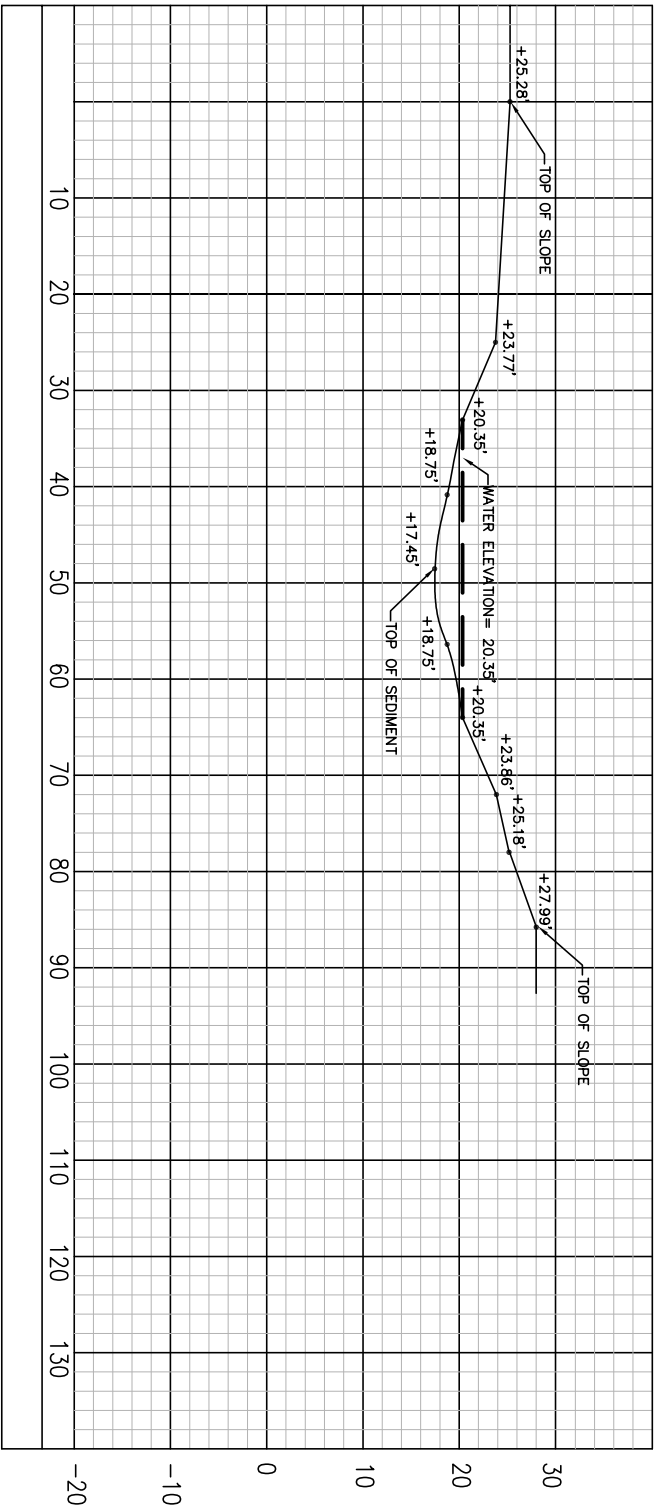

CONTROL POINT			
ELEVATION (Z)	NORTHING (Y)	EASTING (X)	
23.81'	761629.0022	610098.3557	

VERTICAL DATUM= NGVD 1929

HORIZONTAL DATUM= NAD 83

"THE CONTROL POINT IS OUT OF THE LINE OF THE CROSS SECTION"


THIS DRAWING IS THE PROPERTY OF SUPERIOR CONSULTANTS, INC. IT IS TO BE USED FOR THE PROJECT AND SITE SPECIFICALLY IDENTIFIED HEREIN. IT IS NOT TO BE REPRODUCED OR TRANSMITTED IN ANY FORM OR BY ANY MEANS, ELECTRONIC OR MECHANICAL, INCLUDING PHOTOCOPYING, RECORDING, OR BY ANY INFORMATION STORAGE AND RETRIEVAL SYSTEM, WITHOUT THE WRITTEN PERMISSION OF SUPERIOR CONSULTANTS, INC.

NO.	ORDER NO.	REVISION DESCRIPTION	BY.

SUPERIOR CONSULTANTS, INC.
ENGINEERS SURVEYORS PLANNERS LANDSCAPE ARCHITECTS
SURVEYING AND MAPPING BUSINESS: LB6474 - ENGINEERING BUSINESS: CA00008203
LANDSCAPE ARCHITECT BUSINESS: LC26000201
4960 S.W. 72nd AVENUE, SUITE 305, MIAMI, FLORIDA 33155
TEL: (305) 662-7990, FAX: (305) 662-1550
E-MAIL: INFO@SCMIAMI-DADE.COM

C-139 BASIN
SECTION
CITY OF CLEWISTON, FLORIDA.


DATE OF FIELD WORK: 11/5/2006
SCALE: AS SHOWN
DRAWN BY: MMJ
C&D No.: 0506001
REF. DWG.: N/A
FIELD BOOK: N/A
ORDER No.:
SHEET 1 OF 1

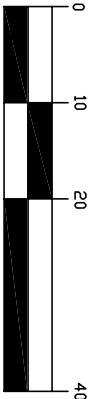

(IN FEET)
1 inch = 20 ft.

GRAPHIC SCALE

CROSS SECTION DF-5

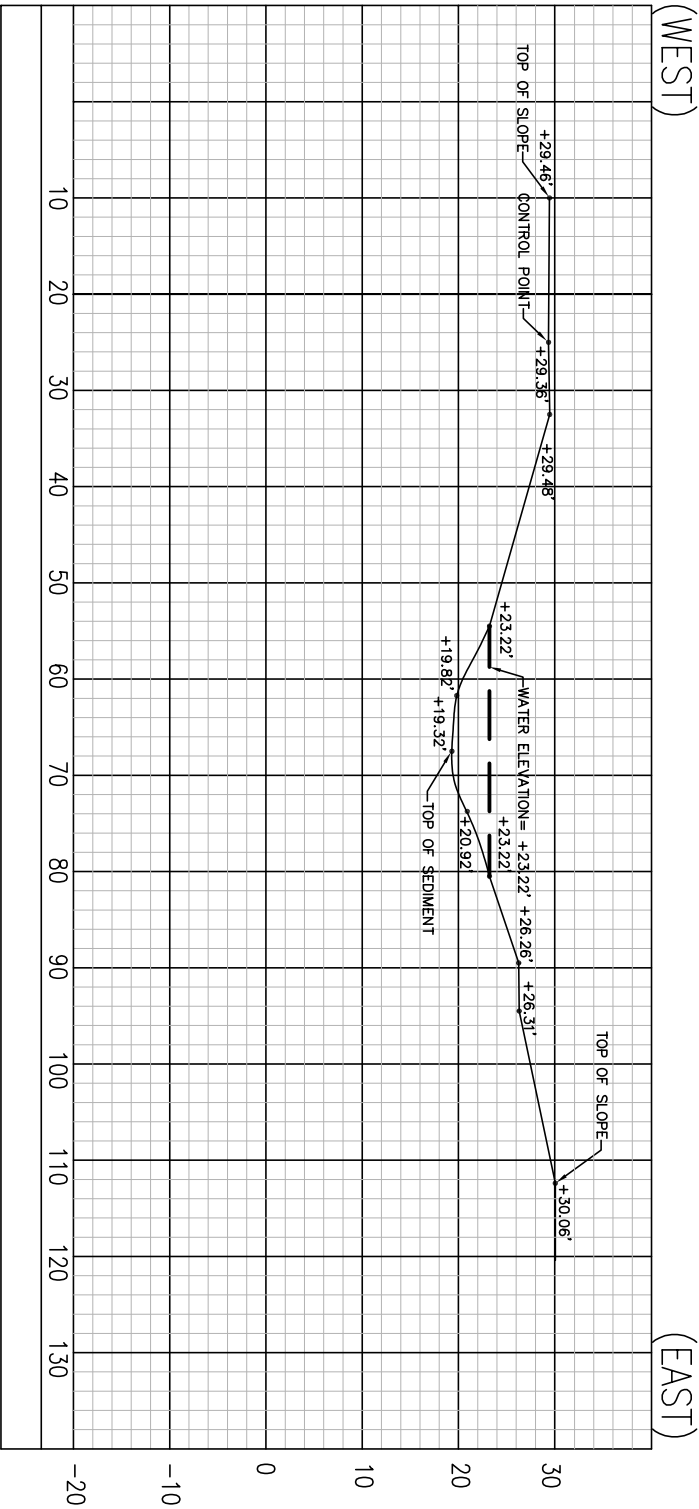

CONTROL POINT		
ELEVATION (Z)	NORTHING (Y)	EASTING (X)
29.36'	761869.9936	583096.4342

VERTICAL DATUM= NGVD 1929
HORIZONTAL DATUM= NAD 83

THIS DRAWING IS THE PROPERTY OF SUPERIOR CONSULTANTS, INC. IT IS TO BE USED ONLY FOR THE PROJECT AND SITE SPECIFICALLY IDENTIFIED HEREIN. IT IS NOT TO BE REPRODUCED OR TRANSMITTED IN ANY FORM OR BY ANY MEANS, ELECTRONIC OR MECHANICAL, INCLUDING PHOTOCOPYING, RECORDING, OR BY ANY INFORMATION STORAGE AND RETRIEVAL SYSTEM, WITHOUT THE WRITTEN PERMISSION OF SUPERIOR CONSULTANTS, INC.


NO.	ORDER NO.	REVISION DESCRIPTION	BY

SUPERIOR CONSULTANTS, INC.
ENGINEERS SURVEYORS PLANNERS LANDSCAPE ARCHITECTS
SURVEYING AND MAPPING BUSINESS: LB6474 - ENGINEERING BUSINESS: CA00008203
LANDSCAPE ARCHITECT BUSINESS: LC26000201
4960 S.W. 72nd AVENUE, SUITE 305, MIAMI, FLORIDA 33155
TEL: (305) 662-7990, FAX: (305) 662-1550
E-MAIL: INFO@SCMIAMI-DADE.COM

C-139 BASIN
SECTION
CITY OF CLEWISTON, FLORIDA.

DATE OF FIELD WORK: 11/5/2006
SCALE: AS SHOWN
DRAWN BY: MMJ
CADD No.: 0506001
REF. DWG.: N/A
FIELD BOOK: N/A
ORDER No.:

SHEET 1 OF 1

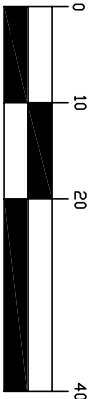


(IN FEET)
1 inch = 20 ft.

GRAPHIC SCALE

CROSS SECTION SM-1

(SOUTH)

(NORTH)

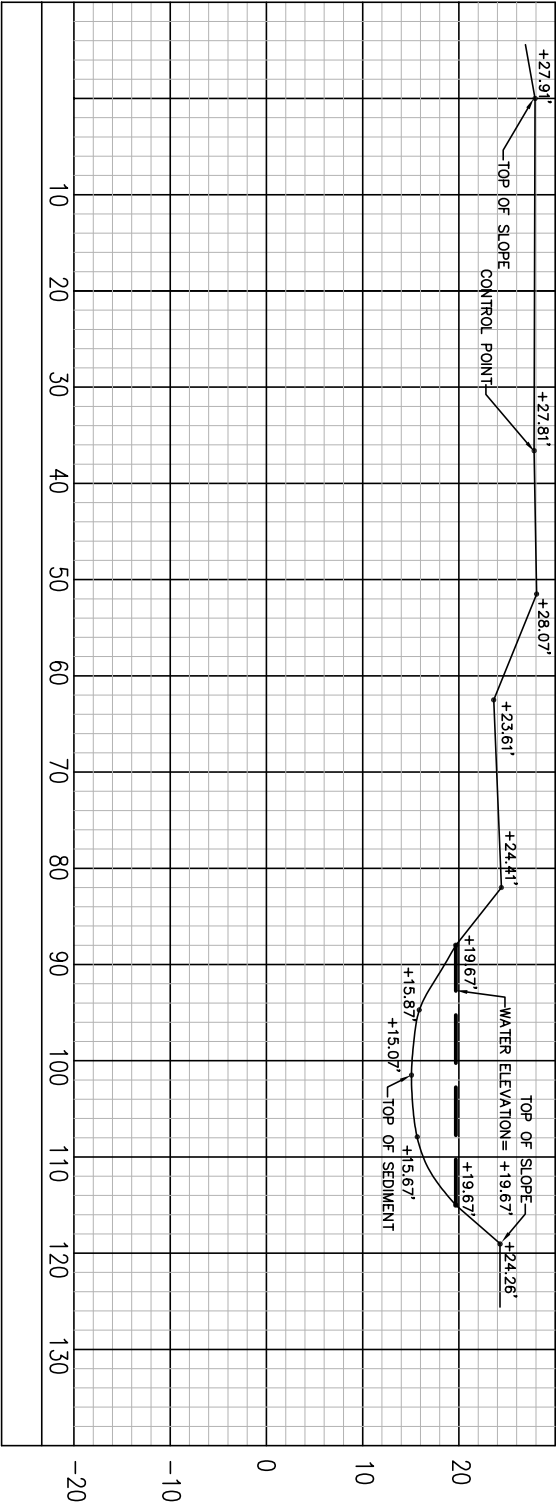

CONTROL POINT		
ELEVATION (Z)	NORTHING (Y)	EASTING (X)
27.81'	763518.4433	662427.3783

VERTICAL DATUM= NGVD 1929
HORIZONTAL DATUM= NAD 83

THIS DRAWING IS THE PROPERTY OF SUPERIOR CONSULTANTS, INC. IT IS TO BE USED ONLY FOR THE PROJECT AND SITE SPECIFICALLY IDENTIFIED HEREON. IT IS NOT TO BE REPRODUCED, COPIED, OR TRANSMITTED IN ANY FORM OR BY ANY MEANS, ELECTRONIC OR MECHANICAL, INCLUDING PHOTOCOPYING, RECORDING, OR BY ANY INFORMATION STORAGE AND RETRIEVAL SYSTEM, WITHOUT THE WRITTEN PERMISSION OF SUPERIOR CONSULTANTS, INC.


NO.	ORDER NO.	REVISION DESCRIPTION	BY.

SUPERIOR CONSULTANTS, INC.
ENGINEERS SURVEYORS PLANNERS LANDSCAPE ARCHITECTS
SURVEYING AND MAPPING BUSINESS: LB6474 - ENGINEERING BUSINESS: CA00008203
LANDSCAPE ARCHITECT BUSINESS: LC26000201
4960 S.W. 72nd AVENUE, SUITE 305, MIAMI, FLORIDA 33155
TEL: (305) 662-7990, FAX: (305) 662-1550
E-MAIL: INFO@SCMIAMI-DADE.COM

C-139 BASIN
SECTION
CITY OF CLEWISTON, FLORIDA.

DATE OF FIELD WORK: 11/5/2006
SCALE: AS SHOWN
DRAWN BY: MMJ
CADD No.: 0506001
REF. DWG.: N/A
FIELD BOOK: N/A
ORDER No.:


SHEET 1 OF 1

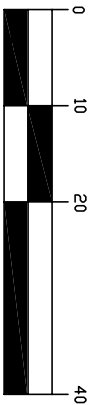

(IN FEET)
1 inch = 20 ft.

GRAPHIC SCALE

CROSS SECTION SM-2

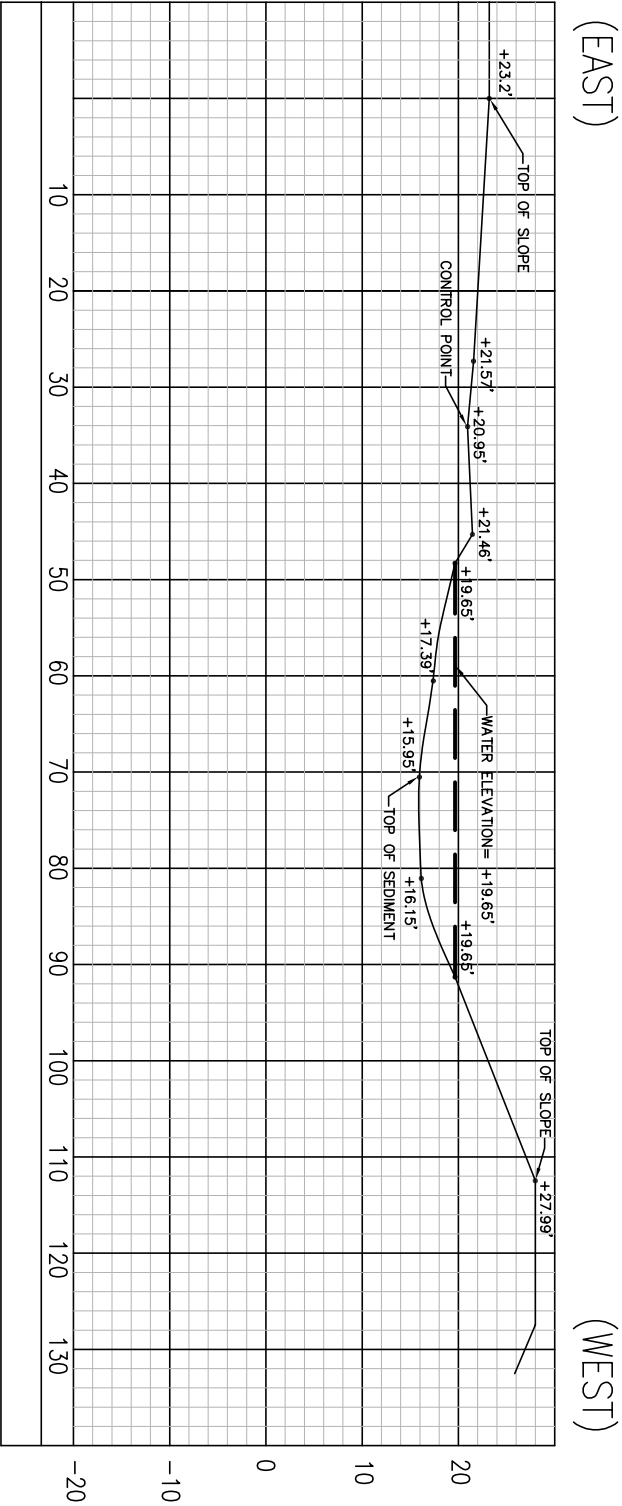

CONTROL POINT		
ELEVATION (Z)	NORTHING (Y)	EASTING (X)
20.95'	765325.5013	662780.2379

VERTICAL DATUM= NGVD 1929
HORIZONTAL DATUM= NAD 83

THIS DRAWING IS THE PROPERTY OF SUPERIOR CONSULTANTS, INC. IT IS TO BE USED FOR THE PROJECT AND SITE SPECIFICALLY IDENTIFIED HEREIN. IT IS NOT TO BE REPRODUCED, COPIED, OR TRANSMITTED IN ANY FORM OR BY ANY MEANS, ELECTRONIC OR MECHANICAL, INCLUDING PHOTOCOPYING, RECORDING, OR BY ANY INFORMATION STORAGE AND RETRIEVAL SYSTEM, WITHOUT THE WRITTEN PERMISSION OF SUPERIOR CONSULTANTS, INC.

NO.	ORDER NO.	REVISION DESCRIPTION	BY.

SUPERIOR CONSULTANTS, INC.
ENGINEERS SURVEYORS PLANNERS LANDSCAPE ARCHITECTS
SURVEYING AND MAPPING BUSINESS: LB6474 - ENGINEERING BUSINESS: CA00008203
LANDSCAPE ARCHITECT BUSINESS: LC26000201
4960 S.W. 72nd AVENUE, SUITE 305, MIAMI, FLORIDA 33155
TEL: (305) 662-7990, FAX: (305) 662-1550
E-MAIL: INFO@SCMIAMI-DADE.COM

C-139 BASIN
SECTION
CITY OF CLEWISTON, FLORIDA.

DATE OF FIELD WORK: 11/5/2006
SCALE: AS SHOWN
DRAWN BY: MMJ
CADD No.: 0506001
REF. DWG.: N/A
FIELD BOOK: N/A
ORDER No.:
SHEET 1 OF 1